


THIS DRAWING IS TO BE READ IN CONJUNCTION WITH ALL RELATED DRAWINGS. ALL DIMENSIONS MUST BE CHECKED AND VERIFIED ON SITE BEFORE COMMENCING ANY WORK OR PRODUCING SHOP DRAWINGS. THE ORIGINATOR SHOULD BE NOTIFIED IMMEDIATELY OF ANY DISCREPANCY. THIS DRAWING IS COPYRIGHT AND REMAINS THE PROPERTY OF ROGER PARRY & PARTNERS.

..... Existing footpath

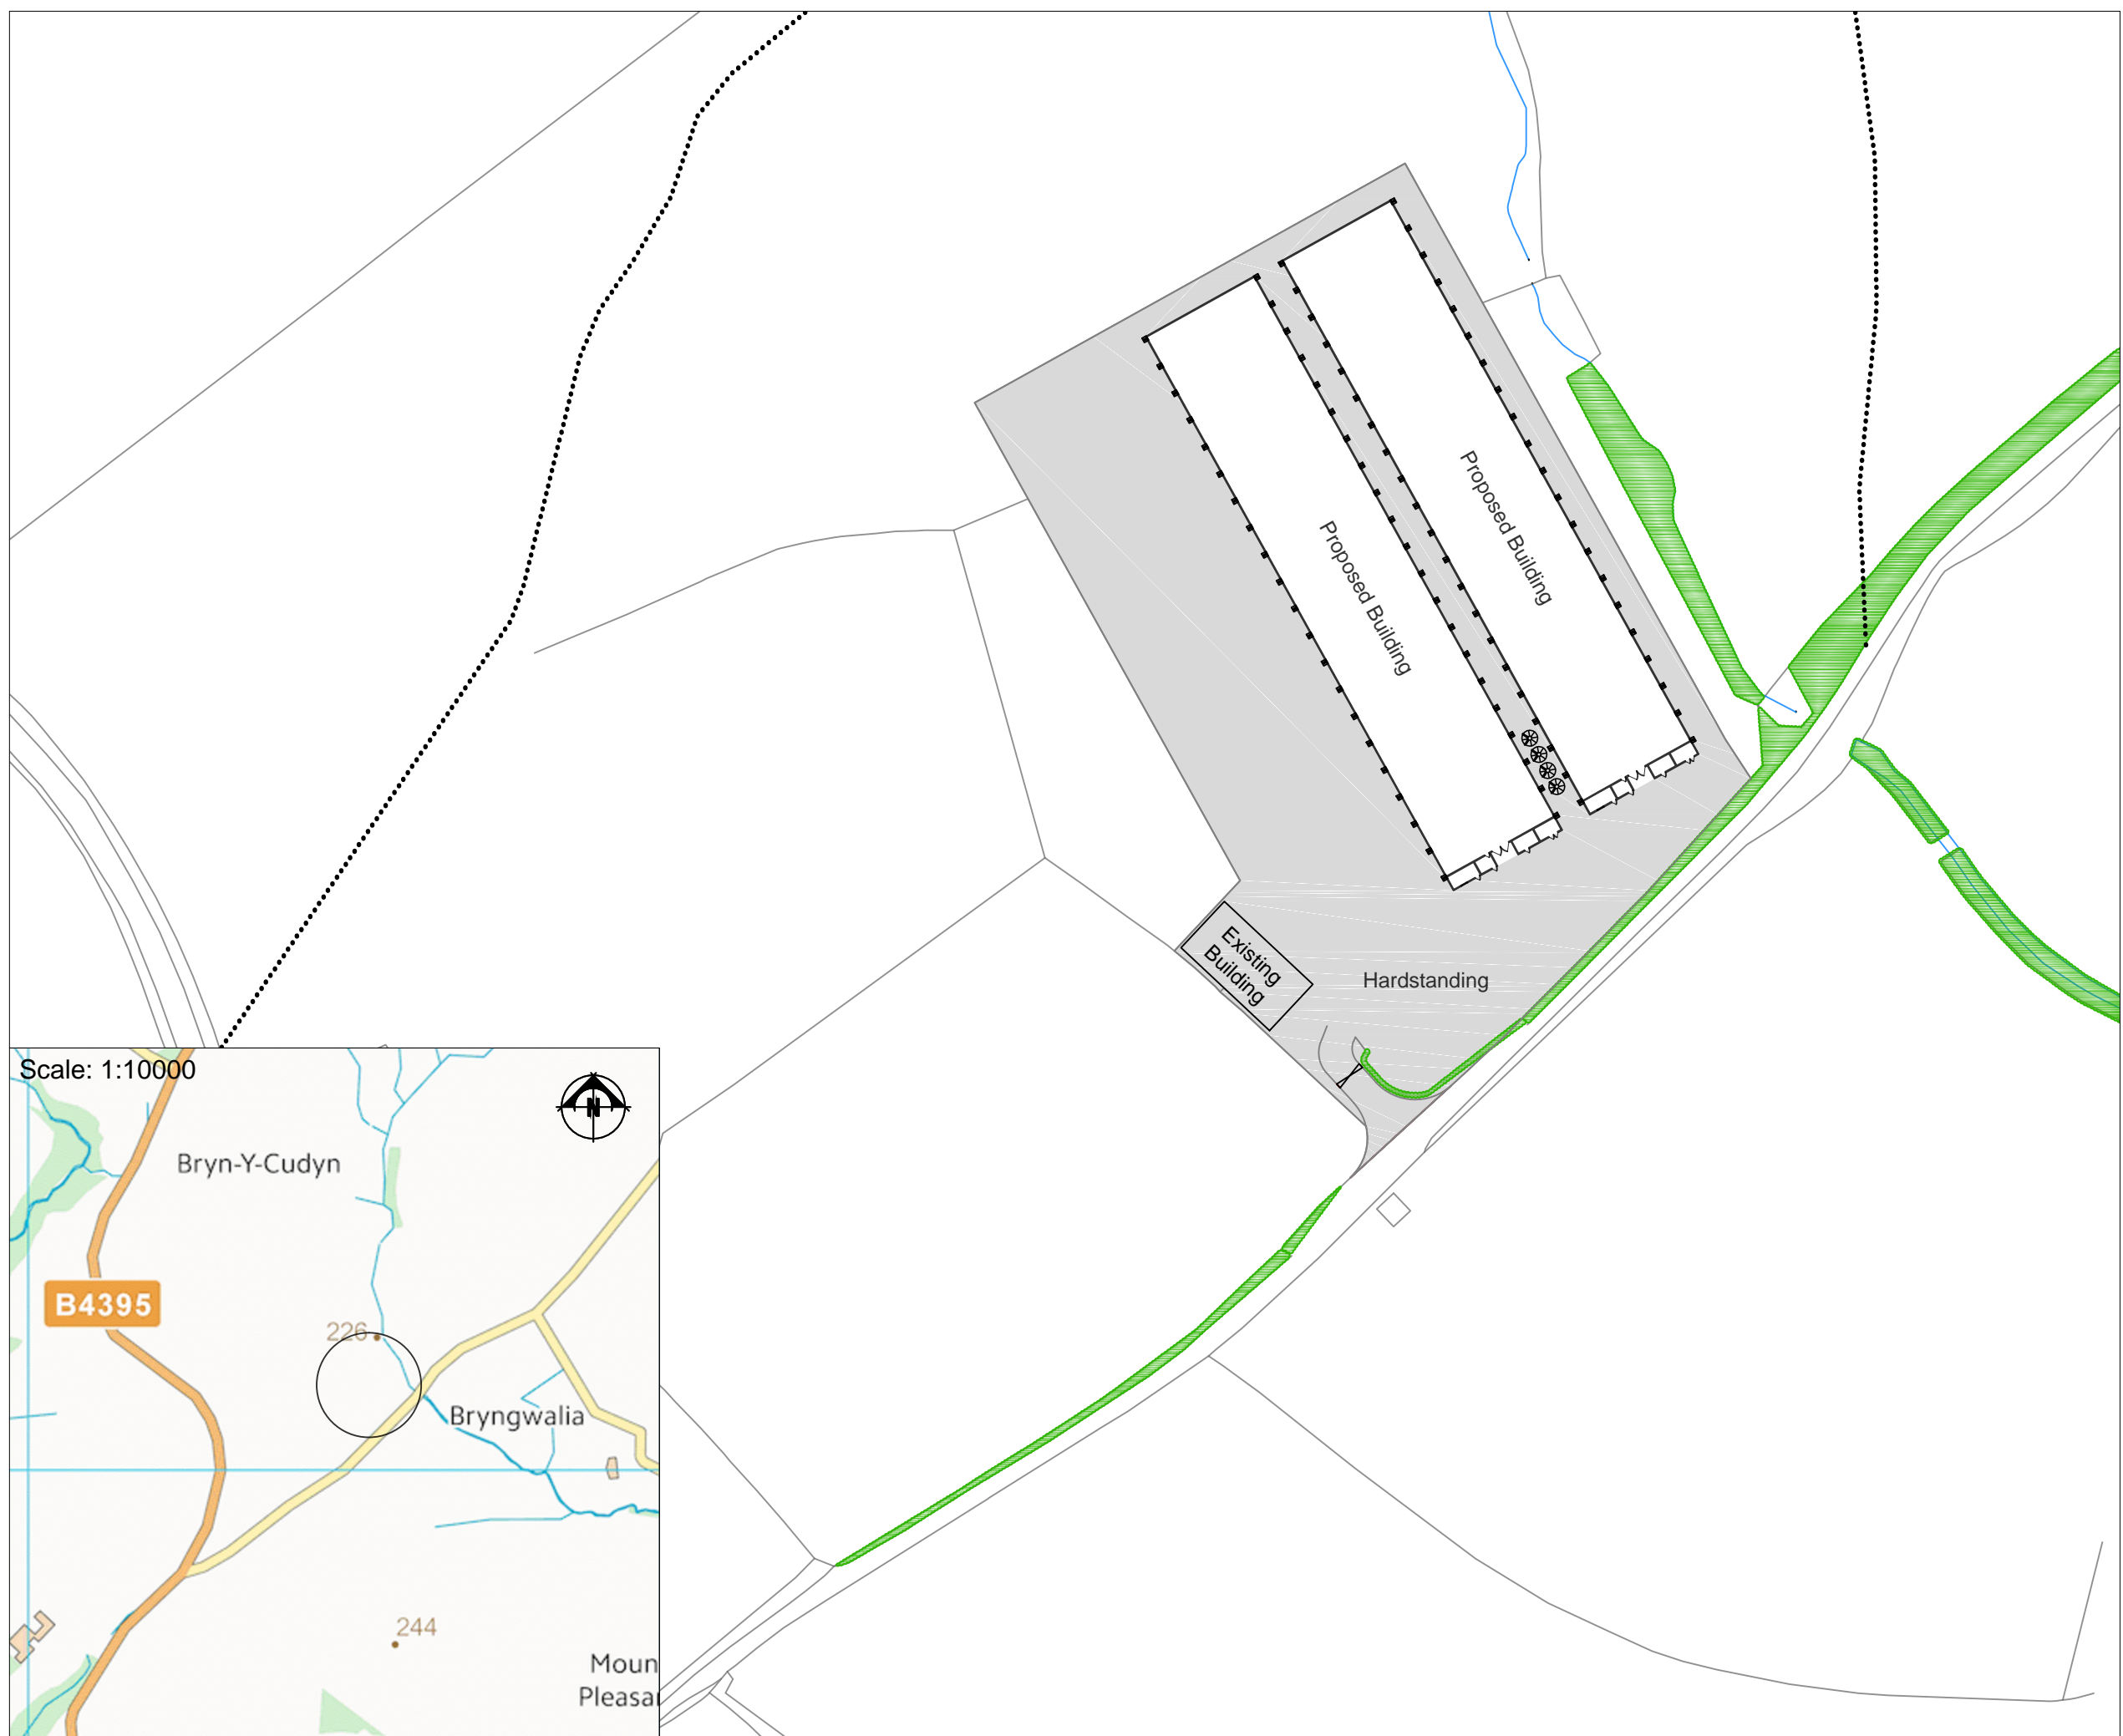

Rev	Description	Date	Dr by	App by
Original	by			



Job	Proposed broiler unit at Mills Poultry Ltd		
Title	Location Plan		
Location	Mills Poultry Ltd Land East of B4395 Llangadfan SY21 0PZ		
Client	Mills Poultry Ltd		
Scales	1:1250 @ A3		
Drawing No.	GD-MZ385-01		
Drawn by	AZ	Date	26/03/2019

HOGSTOW HALL, MINSTERLEY
SHREWSBURY, SHROPSHIRE, SY5 0HZ
Tel: 01743 791336 Fax: 01743 792770
email: mail@rogerparry.net
Web address: www.rogerparry.net