


THIS DRAWING IS TO BE READ IN CONJUNCTION WITH ALL RELATED DRAWINGS. ALL DIMENSIONS MUST BE CHECKED AND VERIFIED ON SITE BEFORE COMMENCING ANY WORK OR PRODUCING SHOP DRAWINGS. THE ORIGINATOR SHOULD BE NOTIFIED IMMEDIATELY OF ANY DISCREPANCY. THIS DRAWING IS COPYRIGHT AND REMAINS THE PROPERTY ROGER PARRY & PARTNERS.

Track

Access

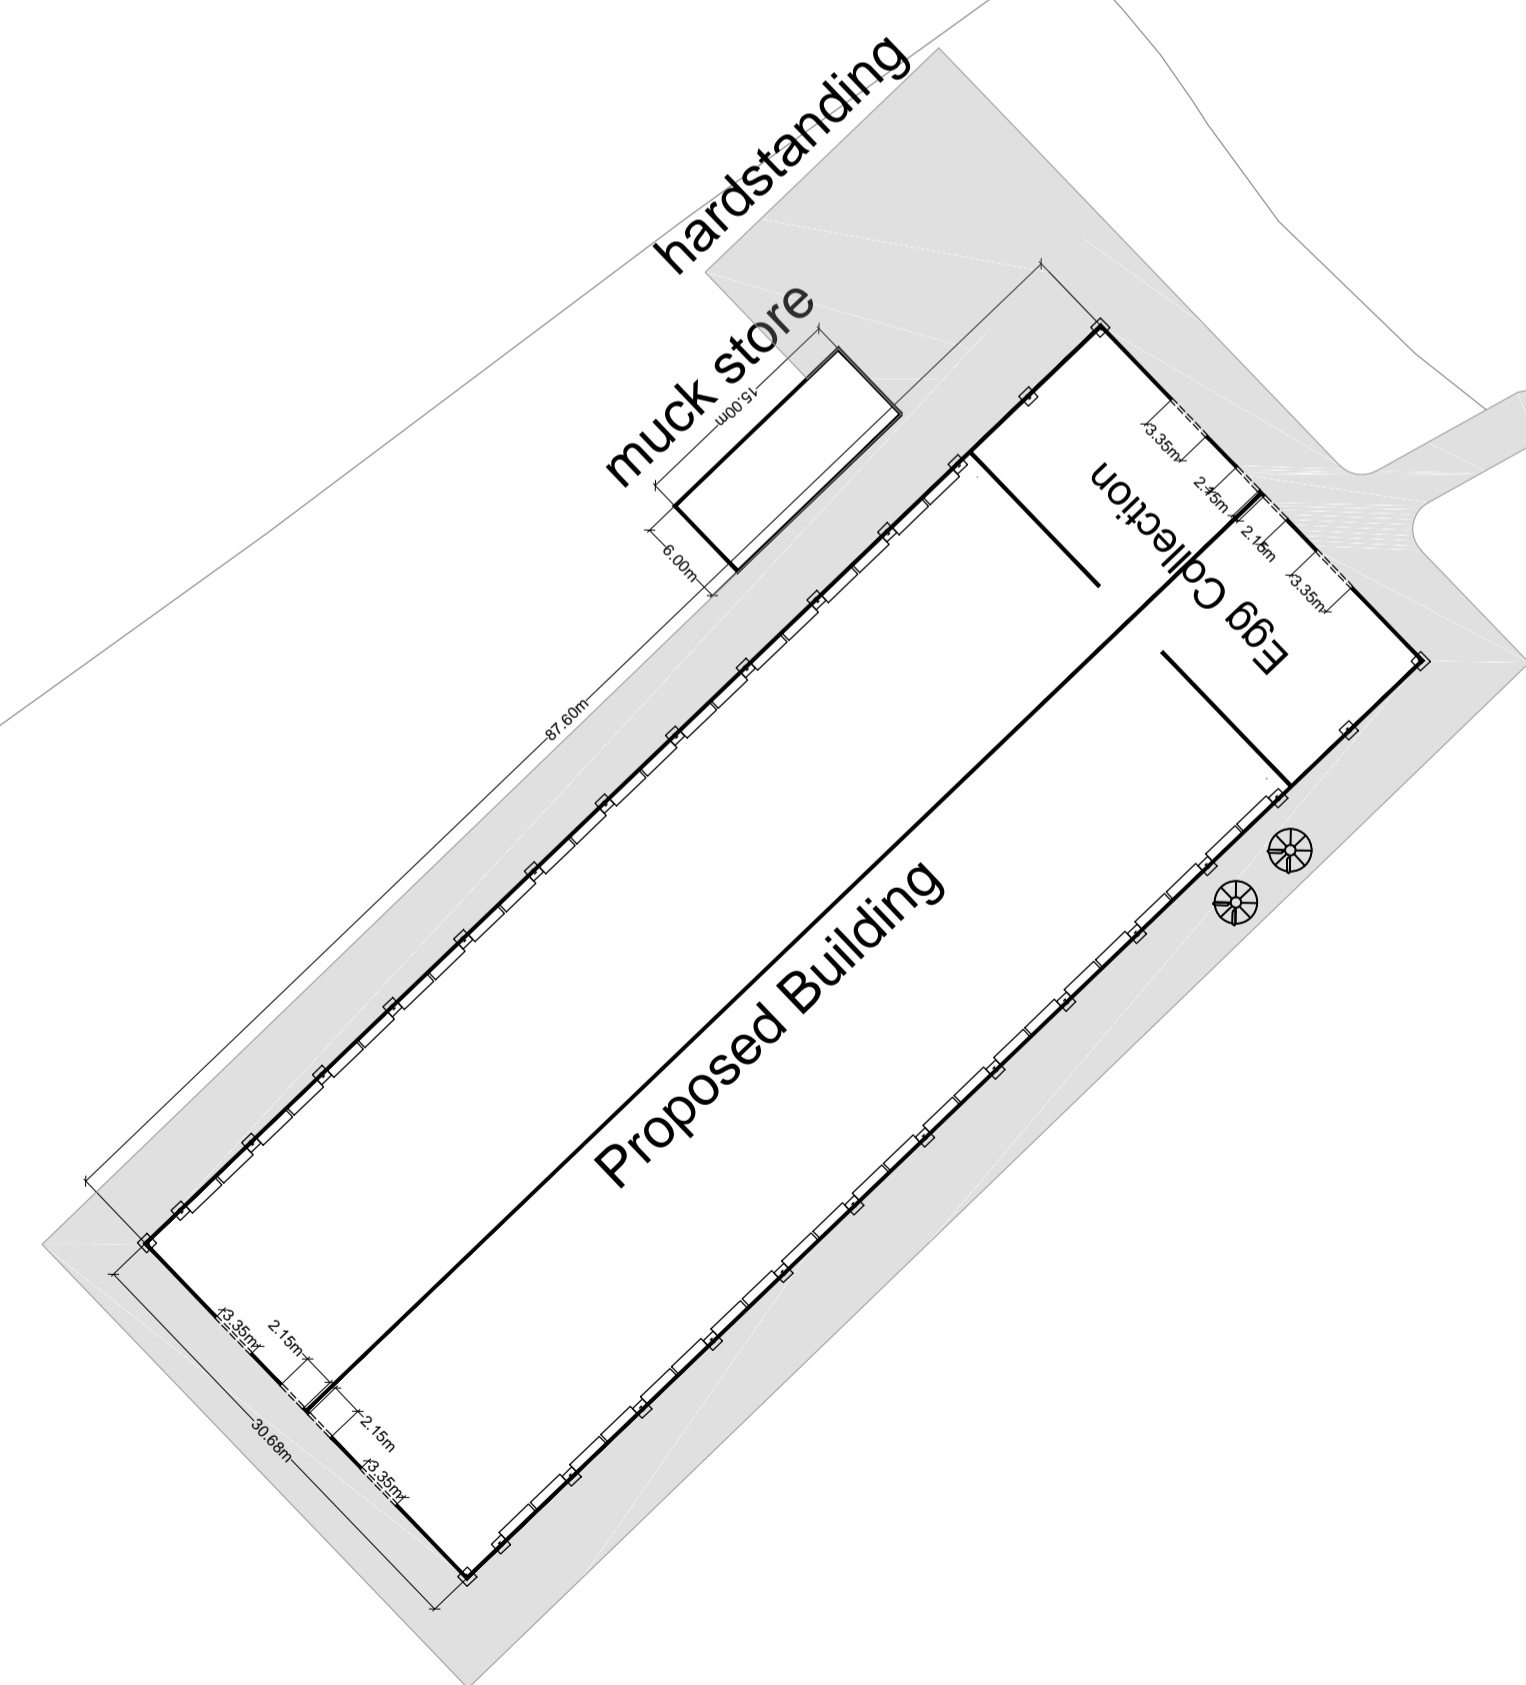

Rev	Description	Date	Dr by	App by
Original				



Residential - Agricultural - Commercial	
Job	Replacement of an 8,000 free range unit with a 32,000 free range unit at Land at Cil Mawr
Title	Proposed Block Plan
Location	Land at Cil Mawr Meifod Powys SY22 6XZ
Client	R W Morris & Sons Ltd
Scales	1:500 @ A1
Drawing No.	RJC-MZ274-02
Drawn by	AZ
Date	11/07/2018

HOGSTOW HALL, MINSTERLEY
SHREWSBURY, SHROPSHIRE, SY5 0HZ
Tel: 01743 791336 Fax: 01743 792770
email: mail@rogerparry.net
Web address: www.rogerparry.net