


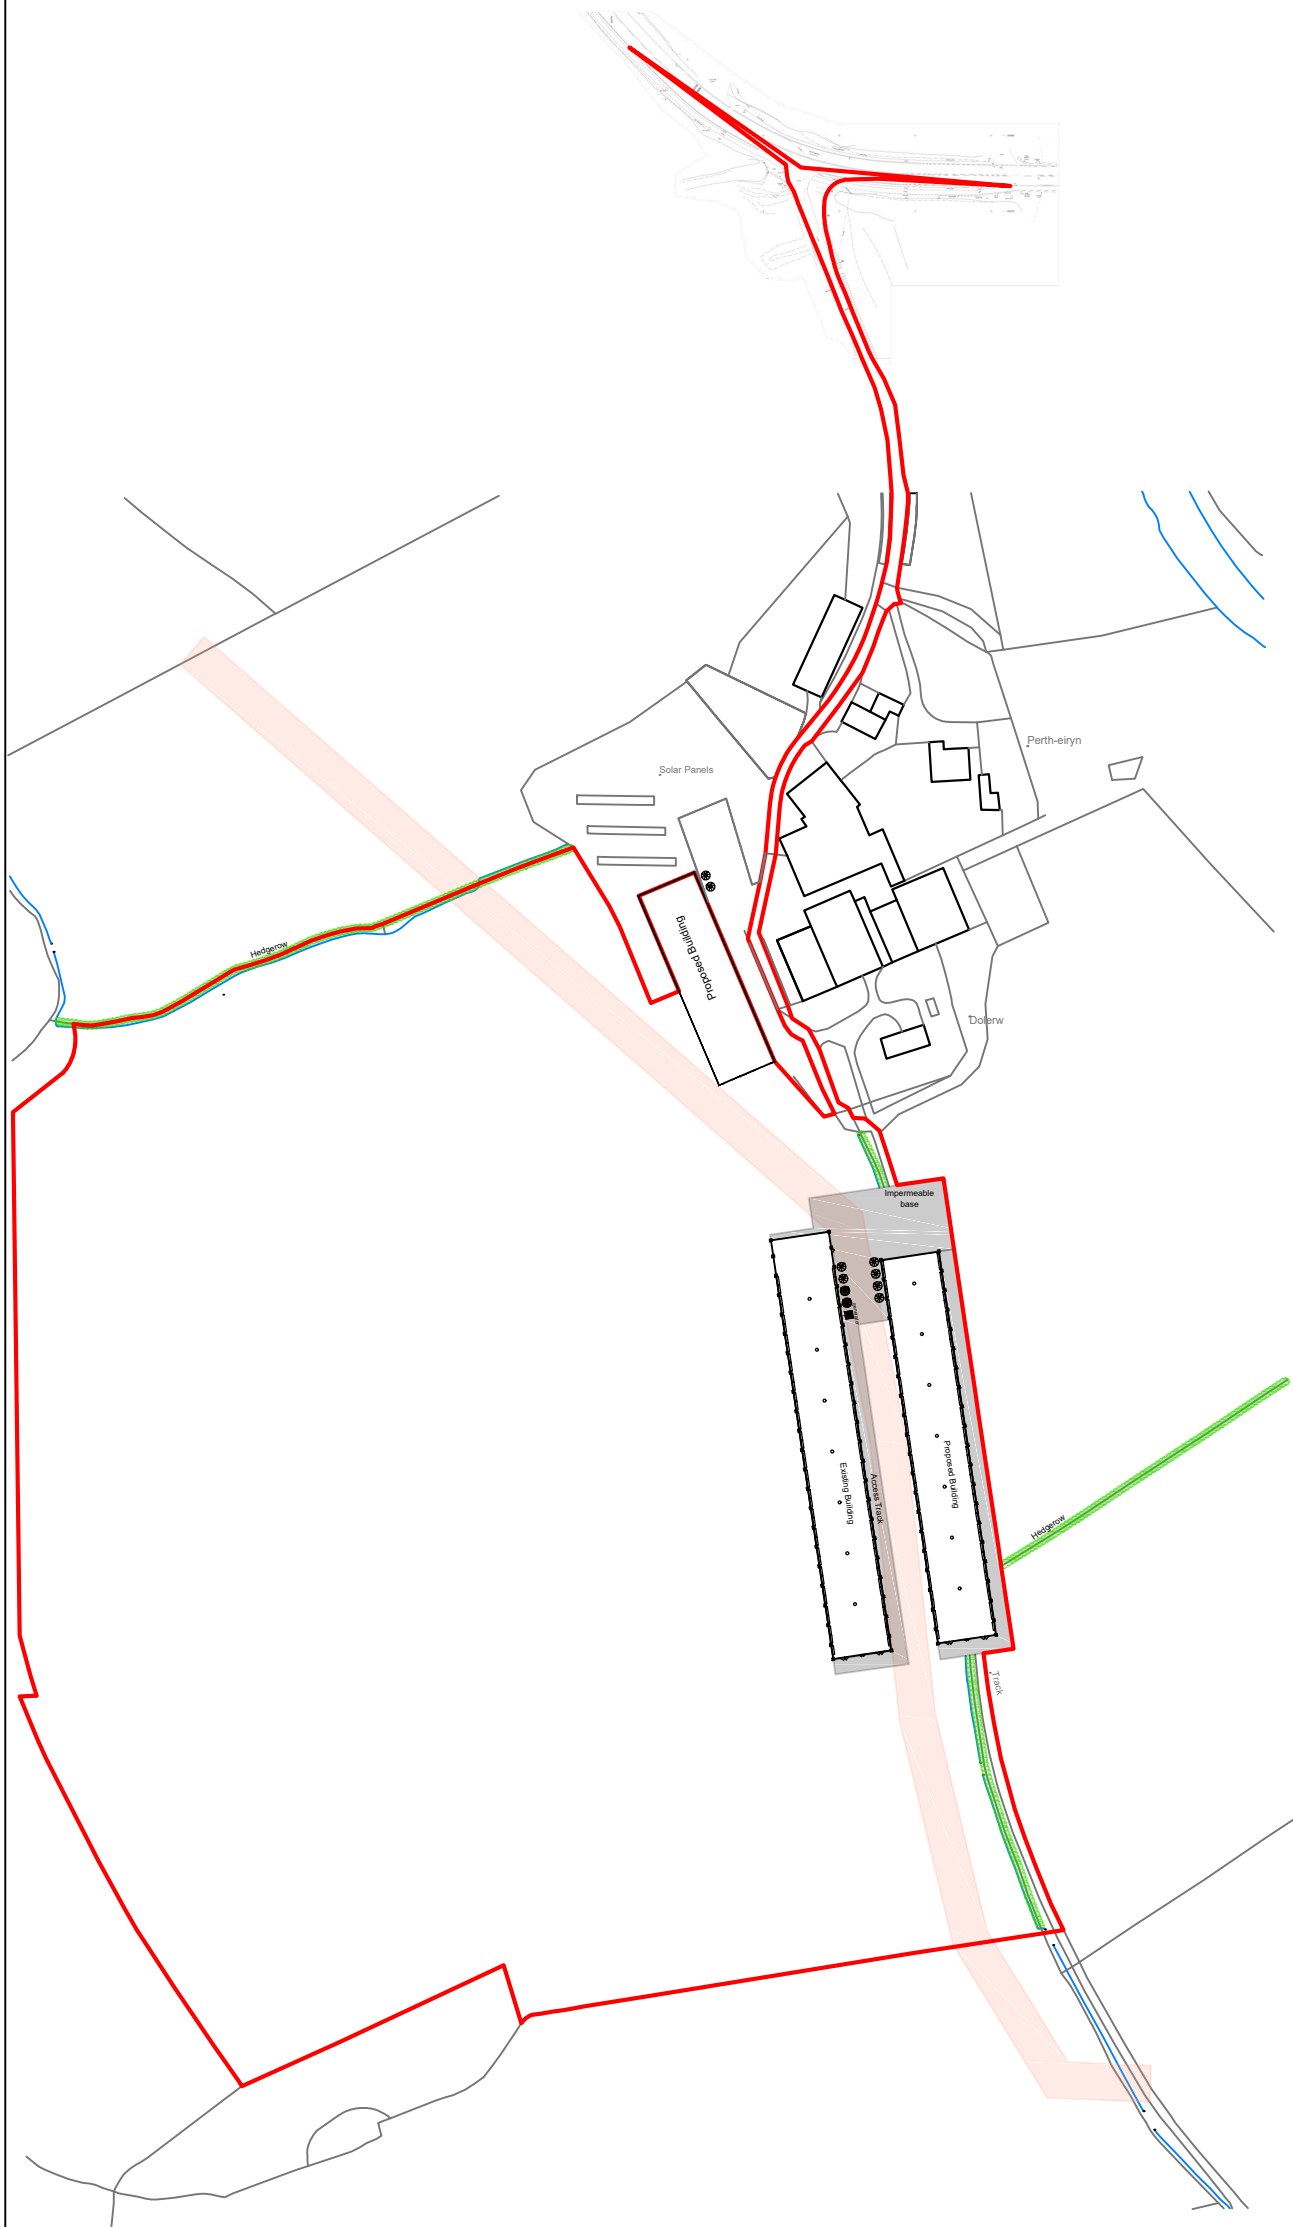

THIS DRAWING IS TO BE READ IN CONJUNCTION WITH ALL RELATED DRAWINGS. ALL DIMENSIONS MUST BE CHECKED AND VERIFIED ON SITE BEFORE COMMENCING ANY WORK OR PRODUCING SHOP DRAWINGS. THE ORIGINATOR SHOULD BE NOTIFIED IMMEDIATELY OF ANY DISCREPANCY. THIS DRAWING IS COPYRIGHT AND REMAINS THE PROPERTY OF ROGER PARRY & PARTNERS.

- Gas Pipeline
- Red Boundary



| Rev | Description | Date | Dr by | App by |
|----------|-------------|------|-------|--------|
| Original | Original by | | | |



Residential - Agricultural - Commercial

| | | | |
|-------------|---|------|------------|
| Job | Proposed Free Range Egg Production Unit | | |
| Title | Location Plan - Red Boundary | | |
| Location | Pertherin Farm Pontdolgoch Caersws Powys SY17 5NJ | | |
| Client | RG & JA Hughes | | |
| Scales | 1:2500 @ A3 | | |
| Drawing No. | RJC-MZ77-Hughes-04 | | |
| Drawn by | MZ | Date | 02/08/2019 |

HOGSTOW HALL, MINSTERLEY
SHREWSBURY, SHROPSHIRE, SY5 0HZ
Tel: 01743 791336 Fax: 01743 792770
email: mail@rogerparry.net
Web address: www.rogerparry.net