



## RANGING PLAN



**DEVELOPMENT:** Erection of a free range egg production unit including silos and associated works

**LOCATION:** Pertherin  
Pontdolgoch  
Caersws  
Powys  
SY17 5NJ

**CLIENT:** Gwynne Hughes & Son

**Roger Parry & Partners LLP**  
**The Estates Office, 20 Salop Road, Oswestry, Shropshire, SY11 2NU**  
**Tel: 01691655334 Fax: 01691 657798**  
**Email: [richard@rogerparry.net](mailto:richard@rogerparry.net)**

*Also at: 11 Severn Street, Welshpool, Powys, SY21 7AG*  
*Tel: 01938 554499 Fax: 01938 554462*  
*email: [welshpool@rogerparry.net](mailto:welshpool@rogerparry.net)*

*Also at: Hogstow Hall, Minsterley, Shrewsbury, SY5 0HZ*  
*Tel: 01743 791336 Fax: 01743 792770*  
*email: [mail@rogerparry.net](mailto:mail@rogerparry.net)*

**October 2016**



The Estates Office  
20 Salop Road  
Oswestry  
SY11 2NU

Phone 01691 655334

[richard@rogerparry.net](mailto:richard@rogerparry.net)  
[www.rogerparry.net](http://www.rogerparry.net)

*Offices also at Minsterley & Welshpool*

## RANGING PLAN

The plan below shows the area outlined in red which will be used as ranging for the free range hens. The red hatched area will be fenced out – at least 10 metres from any watercourse. This will avoid direct spreading into the watercourse and also reduce the risk of run-off reaching the watercourse.

The birds within the free range unit will graze the designated land in a rotational field system. The birds will step out of the building through the pop holes provided and onto a veranda, which shall ensure that the ground is not poached and compacted by the birds. The veranda shall also ensure that the feet of the birds are cleaned prior to entering the building. The birds will be then directed to those fields available for grazing in rotation to prevent over stocking of the ground and ensure the fertility of soil. Good pasture management is essential, and it is paramount the problems of parasitic intestinal worms and coccidian oocysts are avoided.




The Estates Office  
20 Salop Road  
Oswestry  
SY11 2NU


Phone 01691 655334

[richard@rogerparry.net](mailto:richard@rogerparry.net)  
[www.rogerparry.net](http://www.rogerparry.net)


*Offices also at Minsterley &  
Welshpool*

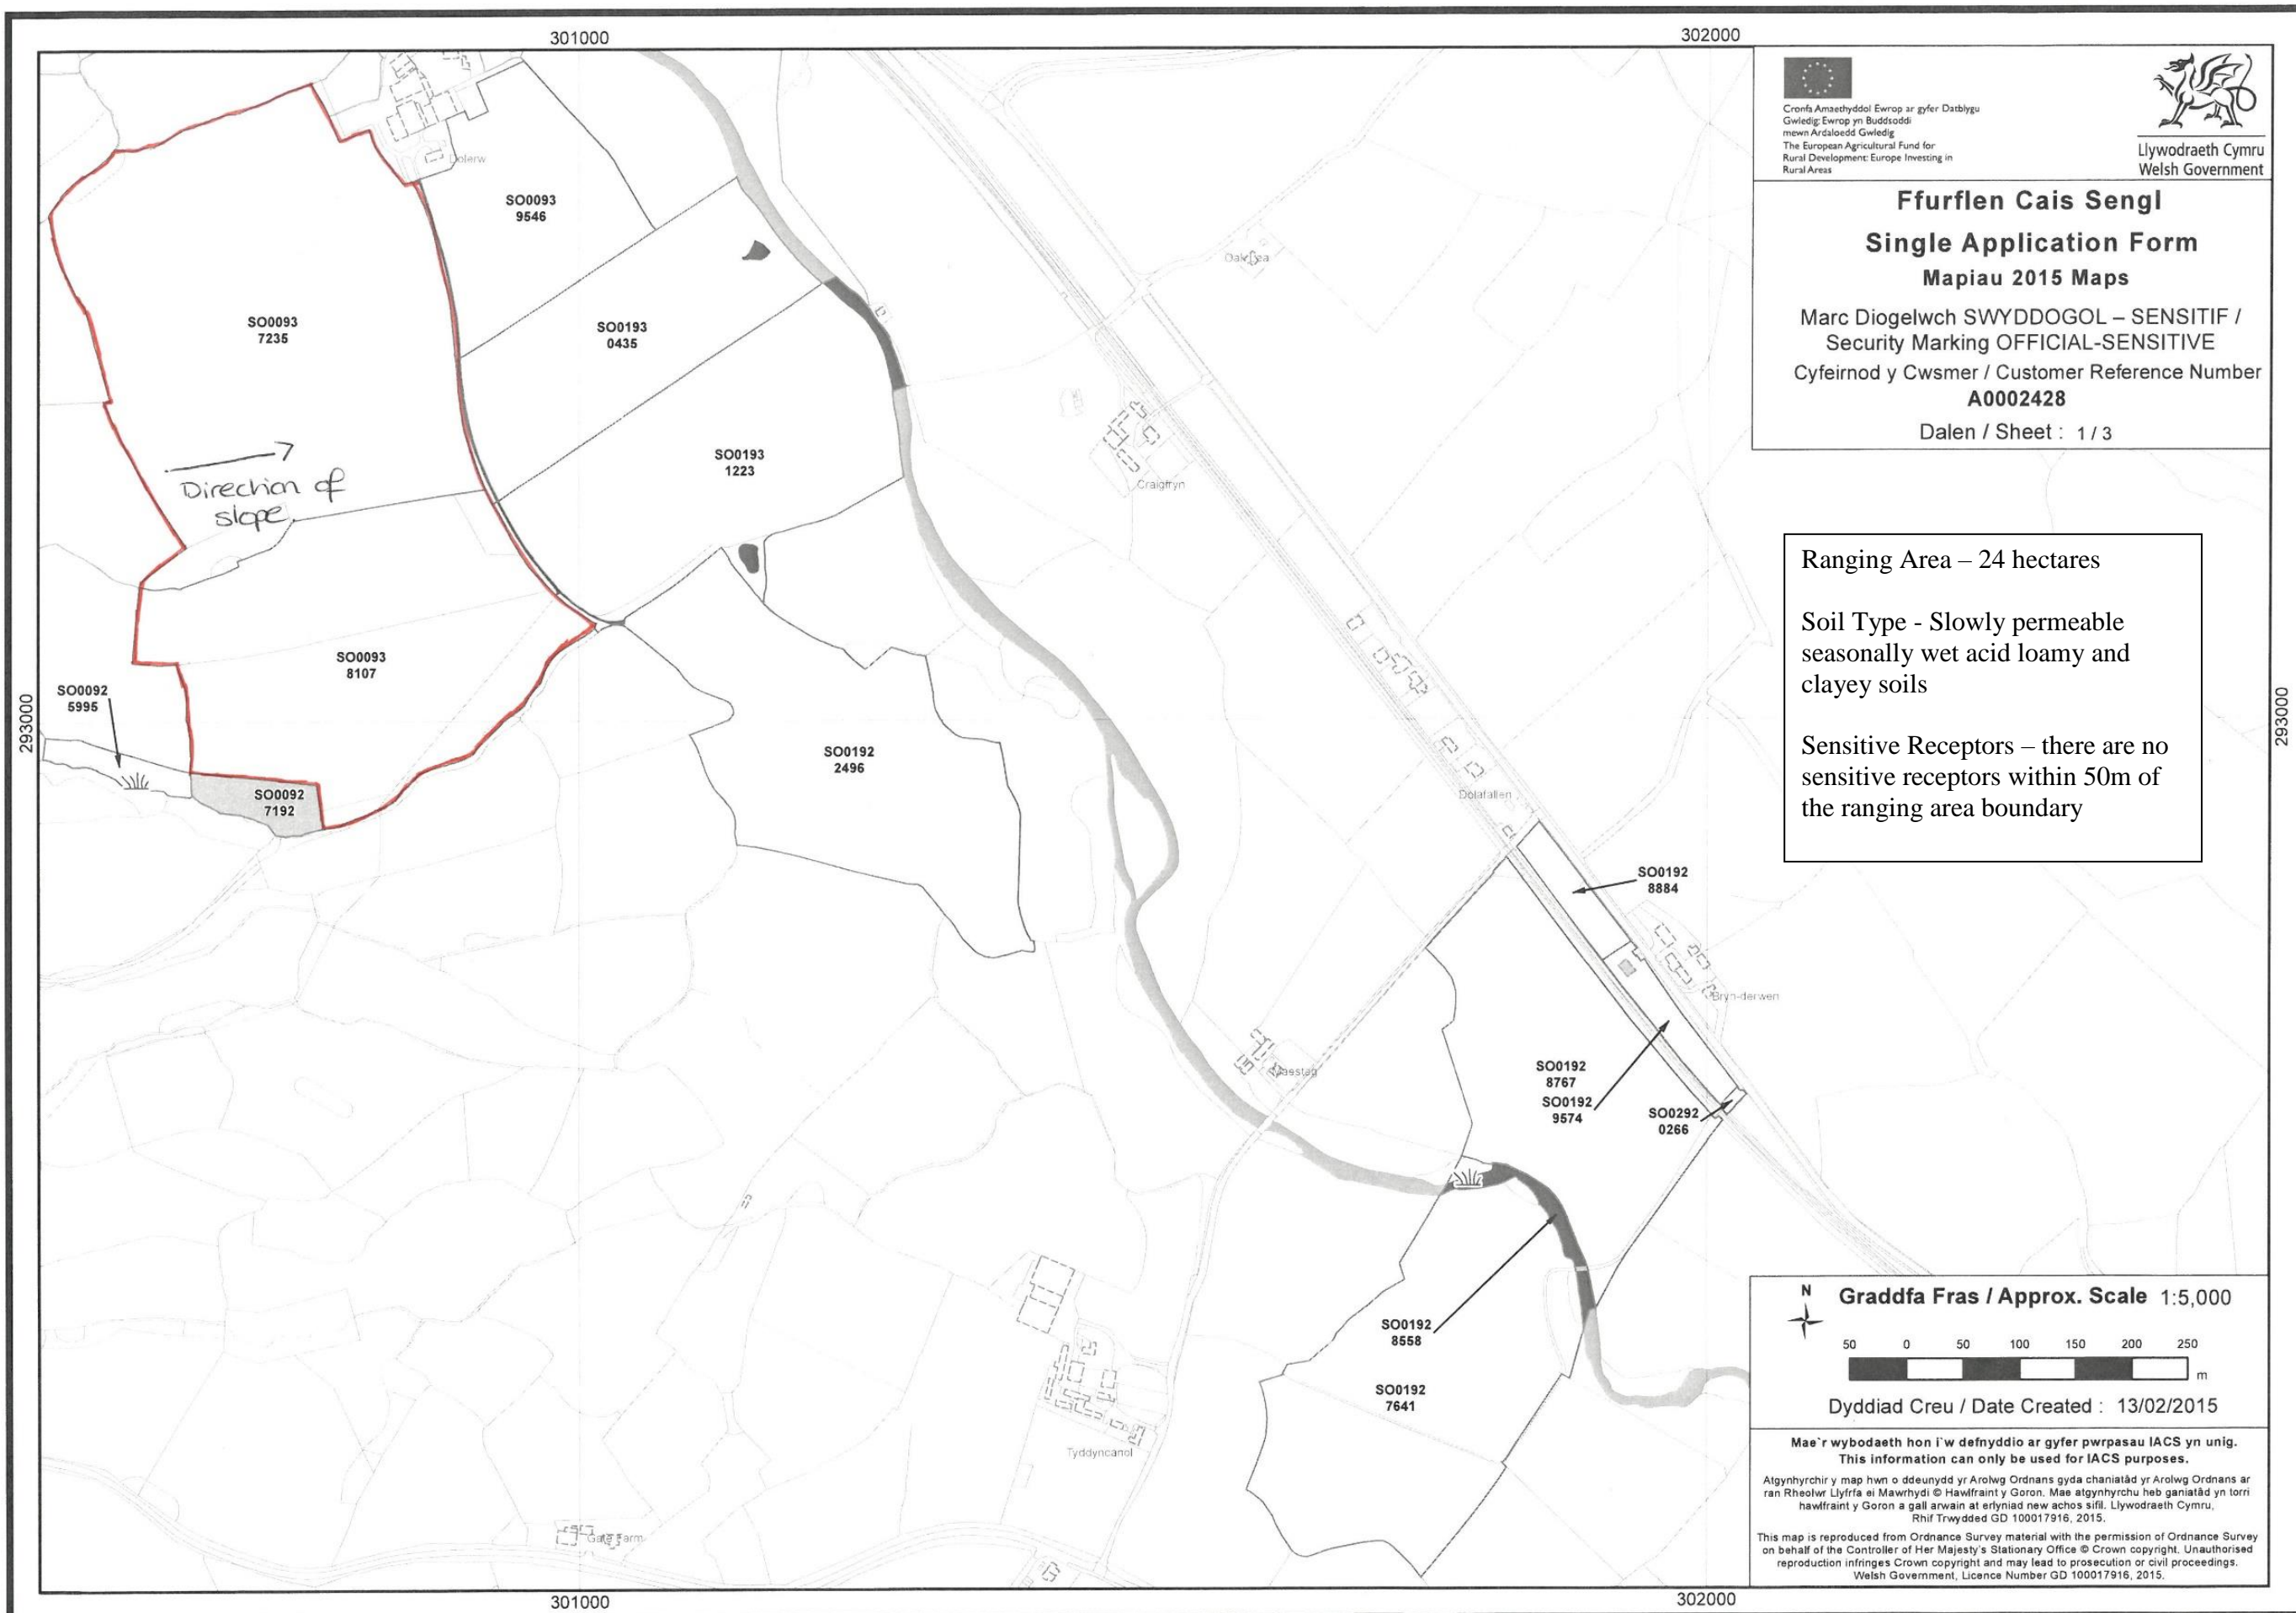




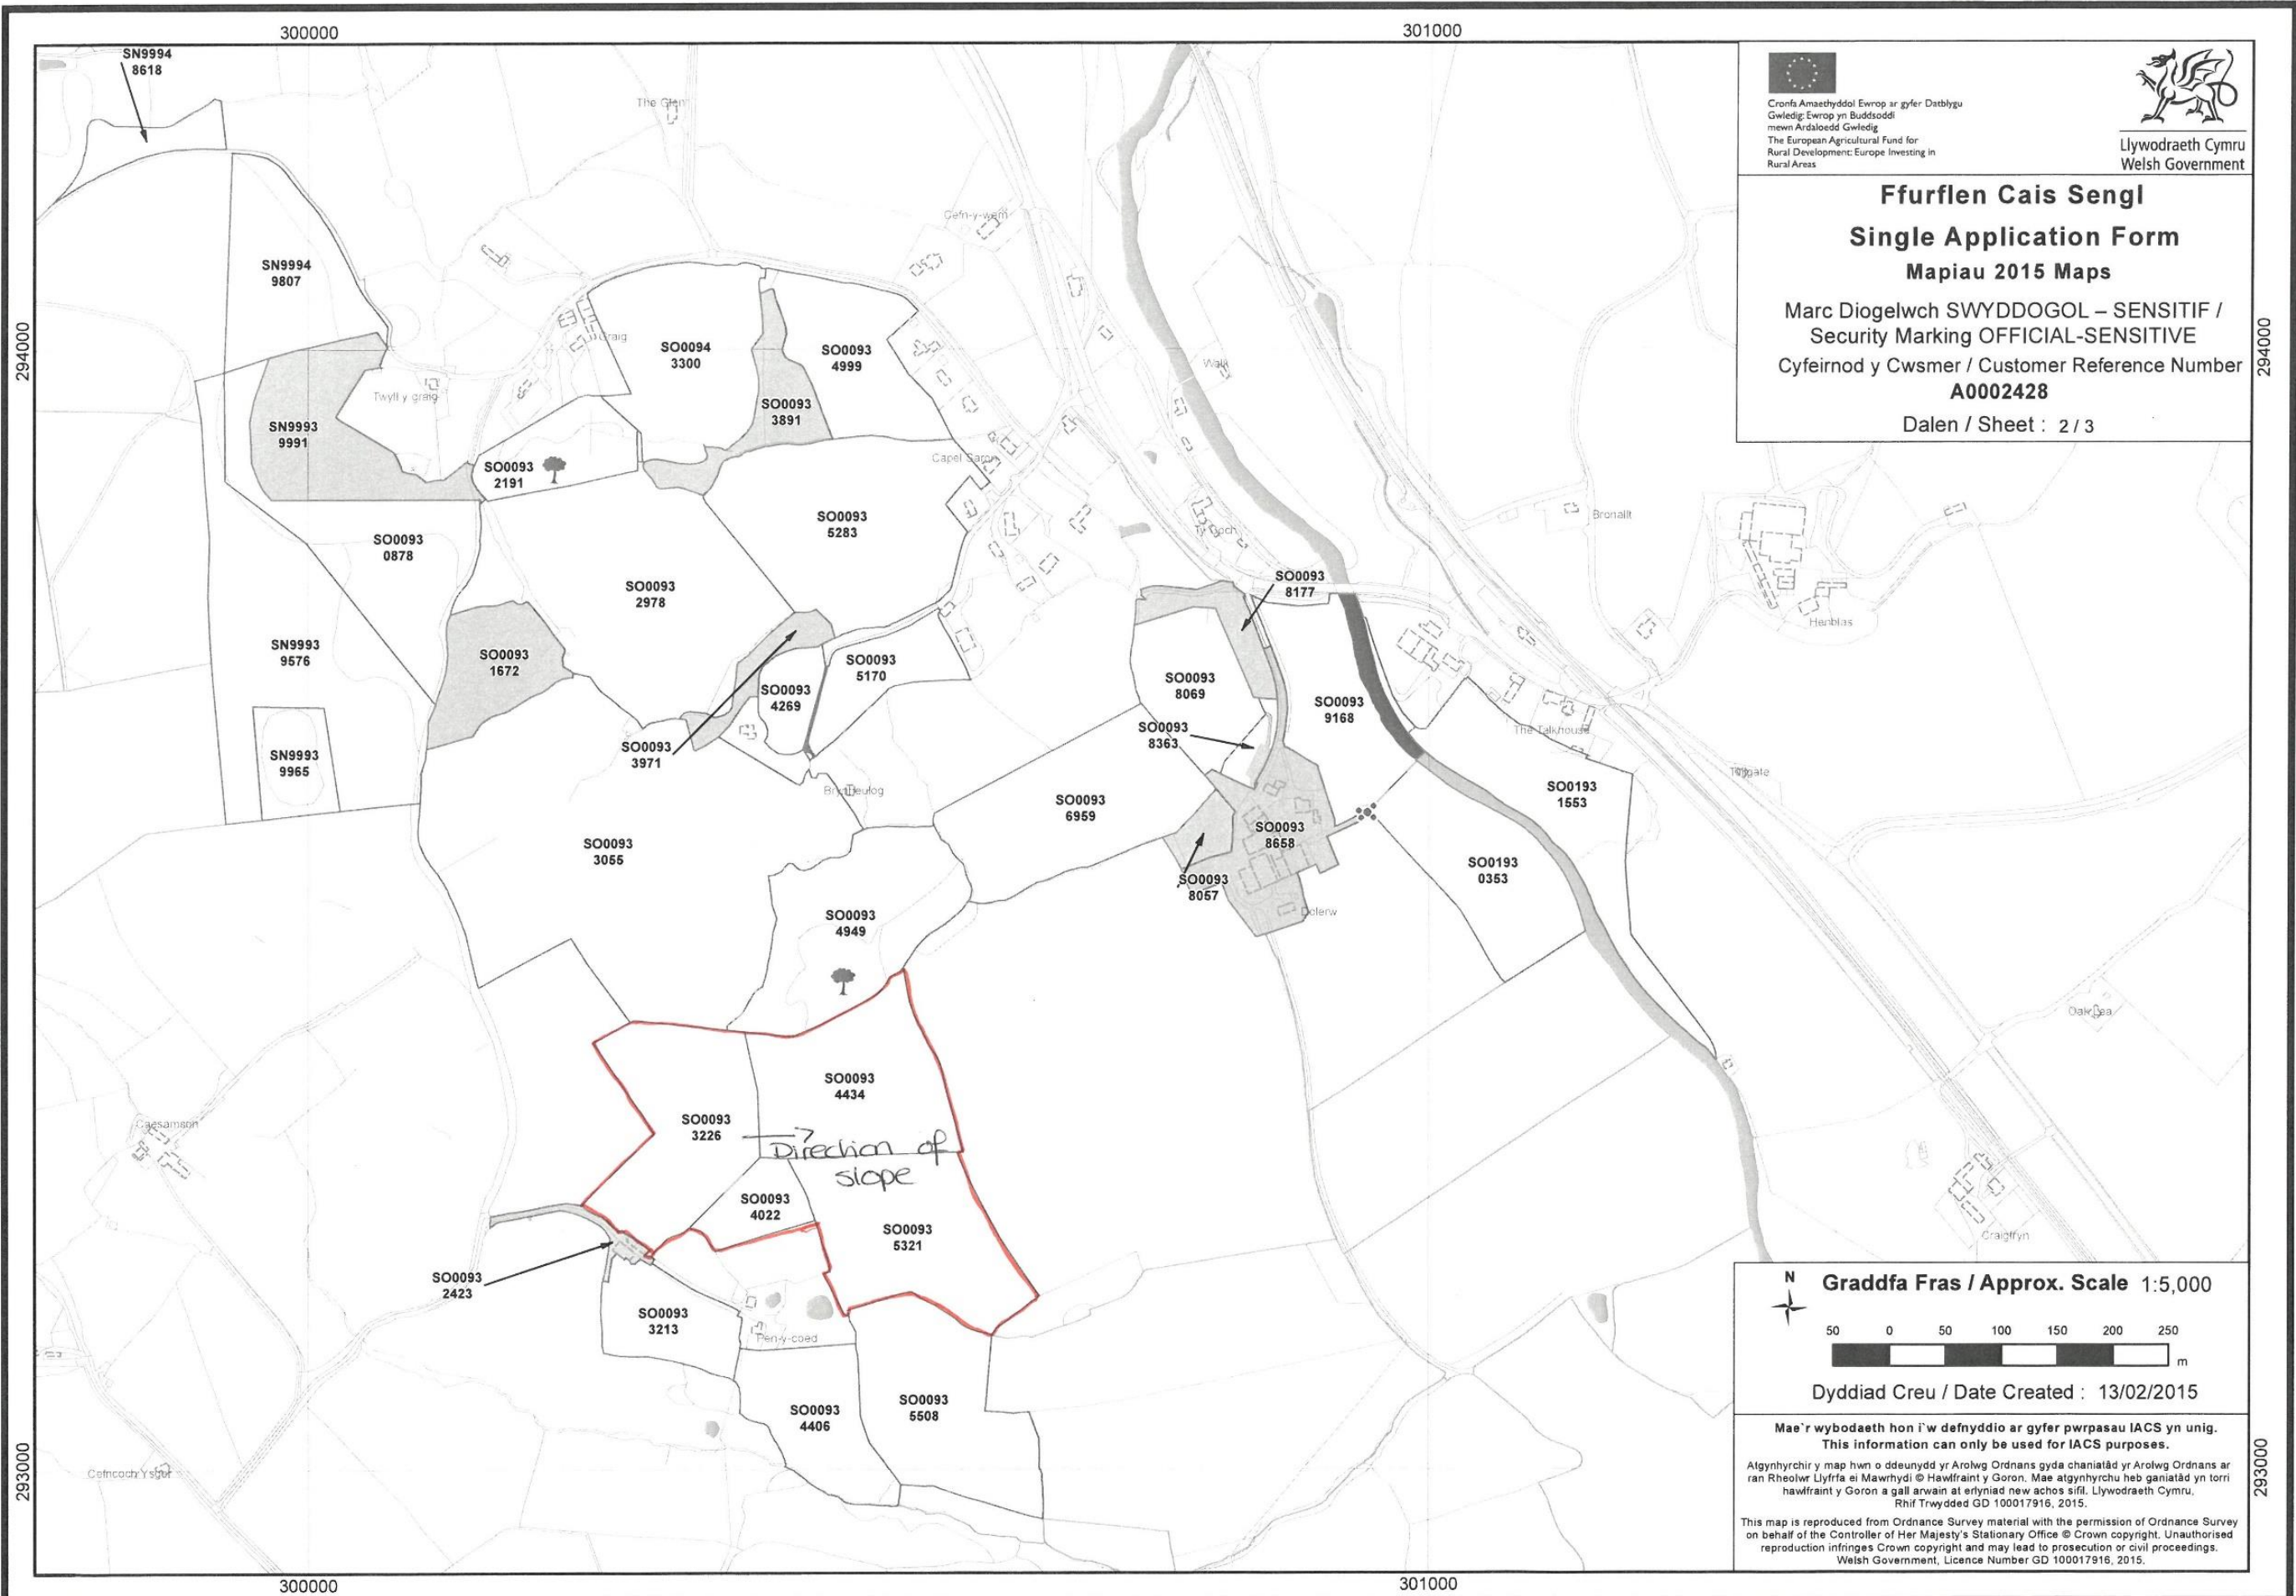

**Ffurflen Cais Sengl**  
**Single Application Form**  
**Mapiau 2015 Maps**  
  
Marc Diogelwch SWYDDOGOL – SENSITIF /  
Security Marking OFFICIAL-SENSITIVE  
Cyfeirnod y Cwsmer / Customer Reference Number  
**A0002428**  
  
Dalen / Sheet : 2 / 3



**Graddfa Fras / Approx. Scale 1:5,000**

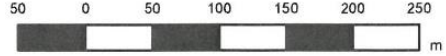

50 0 50 100 150 200 250 m

Dyddiad Creu / Date Created : 13/02/2015

Mae'r wybodaeth hon i'w defnyddio ar gyfer pwrpasau IACS yn unig.  
This information can only be used for IACS purposes.

Atgynhychir y map hwn o ddeunydd yr Arolwg Ordnans gyda chaniatâd yr Arolwg Ordnans ar ran Rheolwr Llyfrfa ei Mawrhydi © Hawffrwynt y Goron. Mae atgynhychu heb ganiatâd yn torri hawffrwynt y Goron a gall arwain at erlyniad new achos sifil. Llywodraeth Cymru, Rhif Trwydded GD 100017916, 2015.

This map is reproduced from Ordnance Survey material with the permission of Ordnance Survey on behalf of the Controller of Her Majesty's Stationary Office © Crown copyright. Unauthorised reproduction infringes Crown copyright and may lead to prosecution or civil proceedings. Welsh Government, Licence Number GD 100017916, 2015.



The Estates Office  
20 Salop Road  
Oswestry  
SY11 2NU

Phone 01691 655334

[richard@rogerparry.net](mailto:richard@rogerparry.net)  
[www.rogerparry.net](http://www.rogerparry.net)

*Offices also at Minsterley &  
Welshpool*