

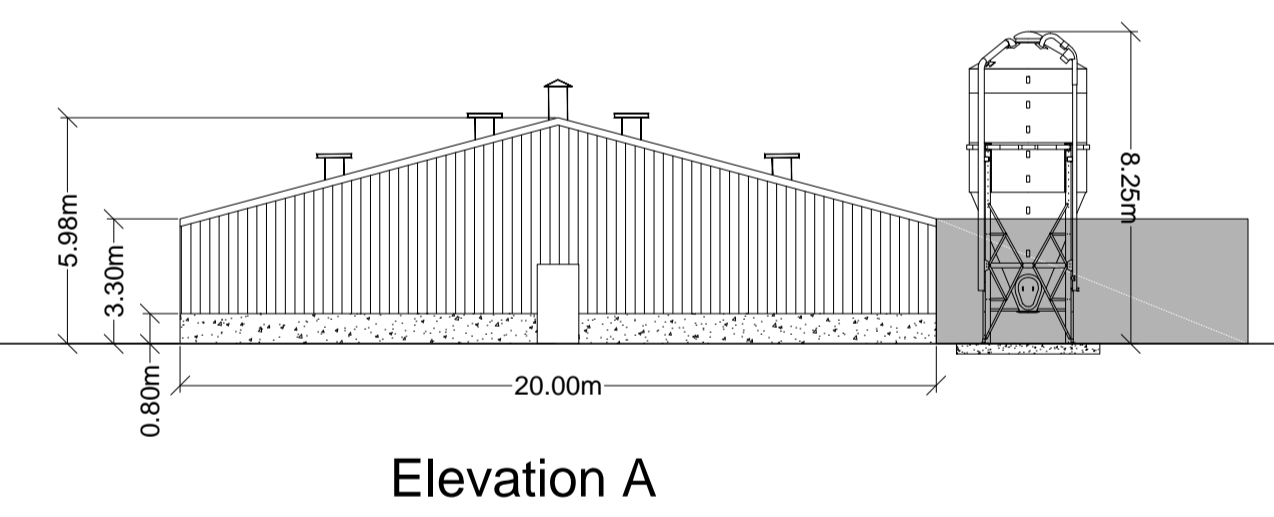



Elevation D

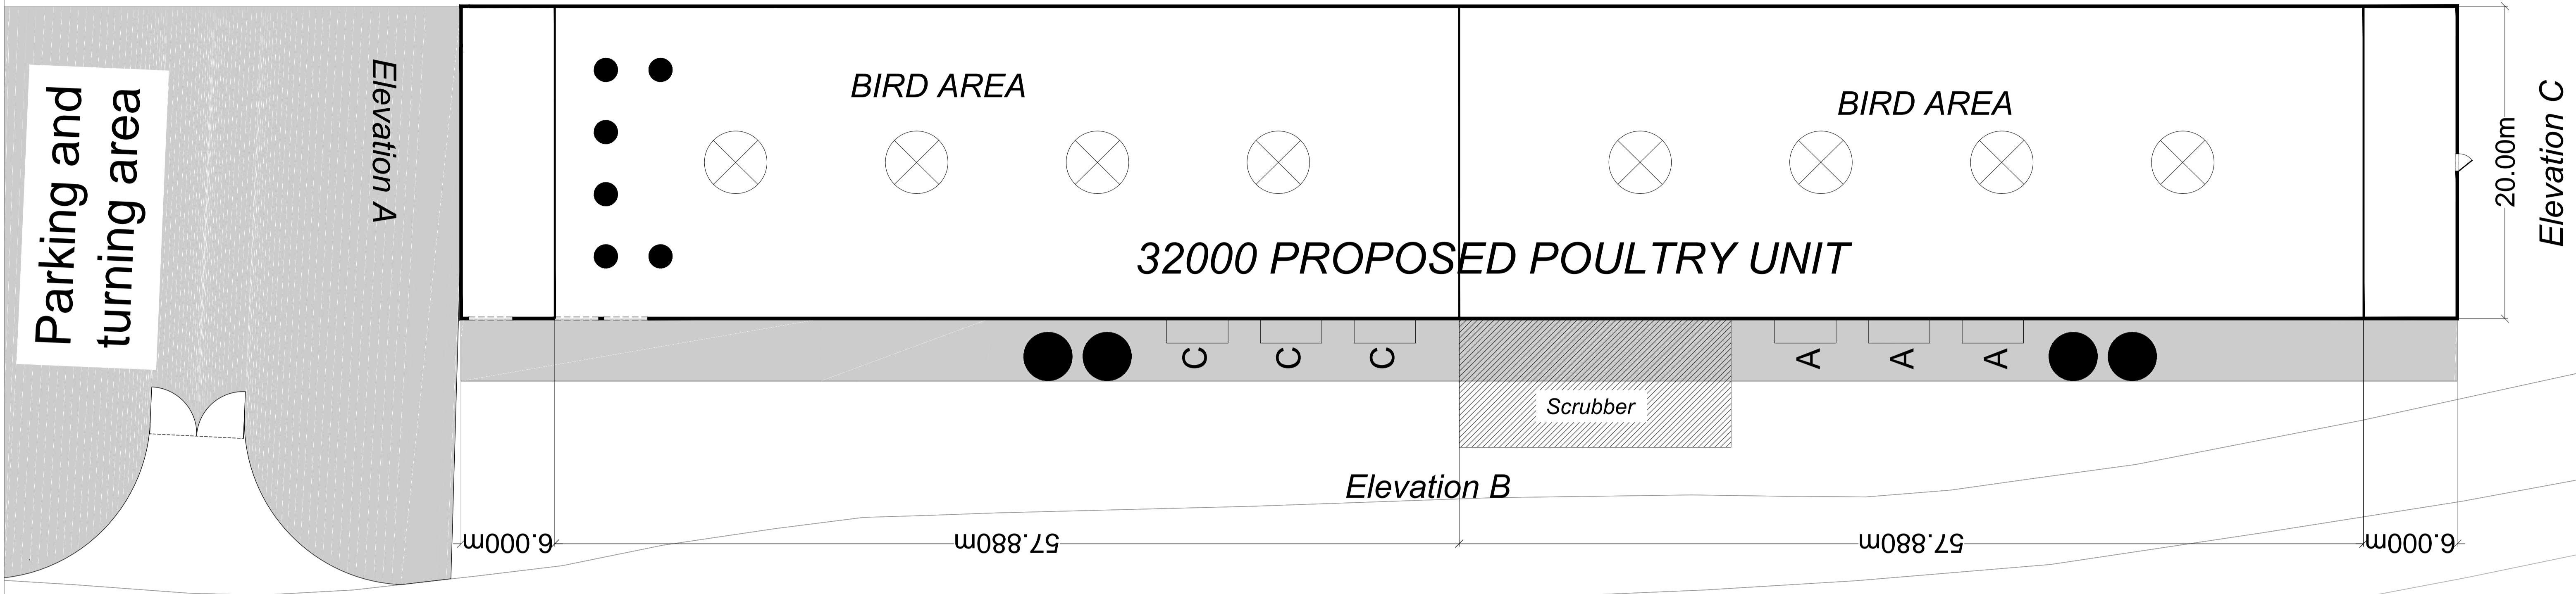


Elevation A

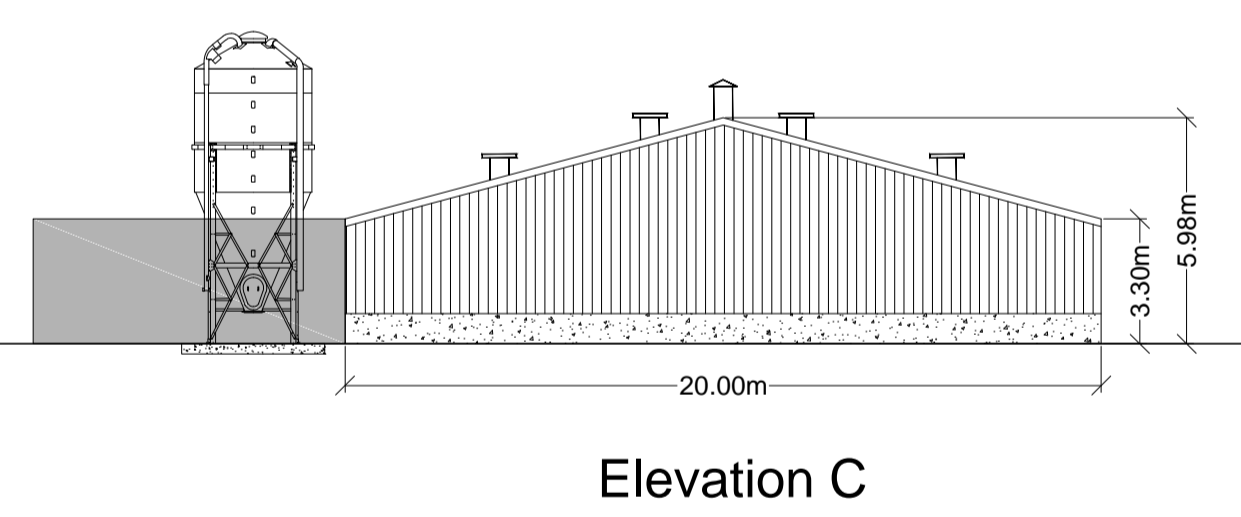

Elevation C

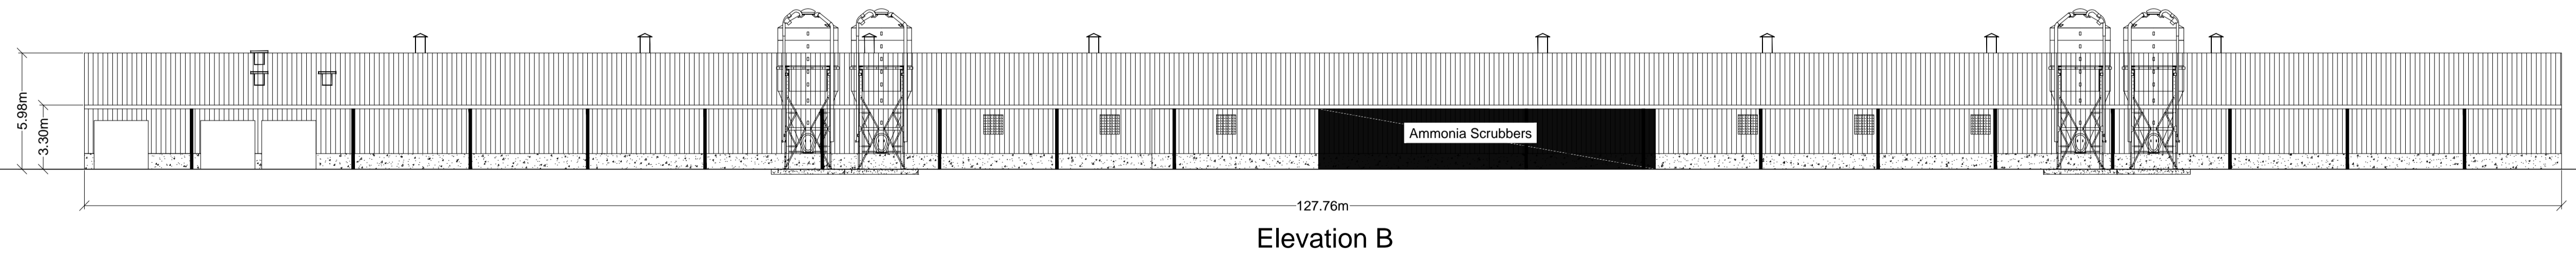

Elevation B

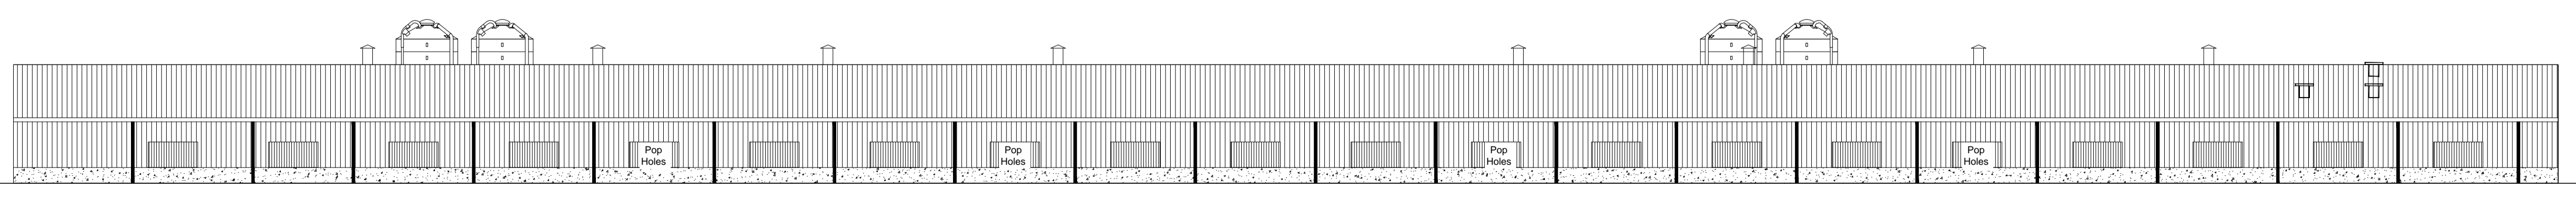

Elevation D

THIS DRAWING IS TO BE READ IN CONJUNCTION WITH ALL RELATED DRAWINGS. ALL DIMENSIONS MUST BE CHECKED AND VERIFIED ON SITE BEFORE COMMENCING ANY WORK OR PRODUCING SHOP DRAWINGS. THE ORIGINATOR SHOULD BE NOTIFIED IMMEDIATELY OF ANY DISCREPANCY. THIS DRAWING IS COPYRIGHT AND REMAINS THE PROPERTY ROGER PARRY & PARTNERS.

Rev	Description	Date	Dr by	App by
Original				



Job	32000 PROPOSED POULTRY UNIT	
Title	Elevation Plan	
Location	Pwllpridd Lledrod Aberystwyth Ceredigion SY23 4HX	
Client	E & M Jenkins	
Scales	1:200 @ A1	
Drawing No.	GEL-MZ204-03	
Drawn by	AZ	Date 31/07/2020
HOOSTON HALL, MINSTERLEY SHREWSBURY, SHROPSHIRE, SY5 0HZ Tel: 01743 791336 Fax: 01743 792770 email: mail@rogerparry.net Web address: www.rogerparry.net		