



Manure Management Plans

Client: SM & GD Jones

Application: Erection of a free-range poultry unit with Associated works at land at Rhiwhiriaeth Isaf, Llanfair Caereinion, Powys.

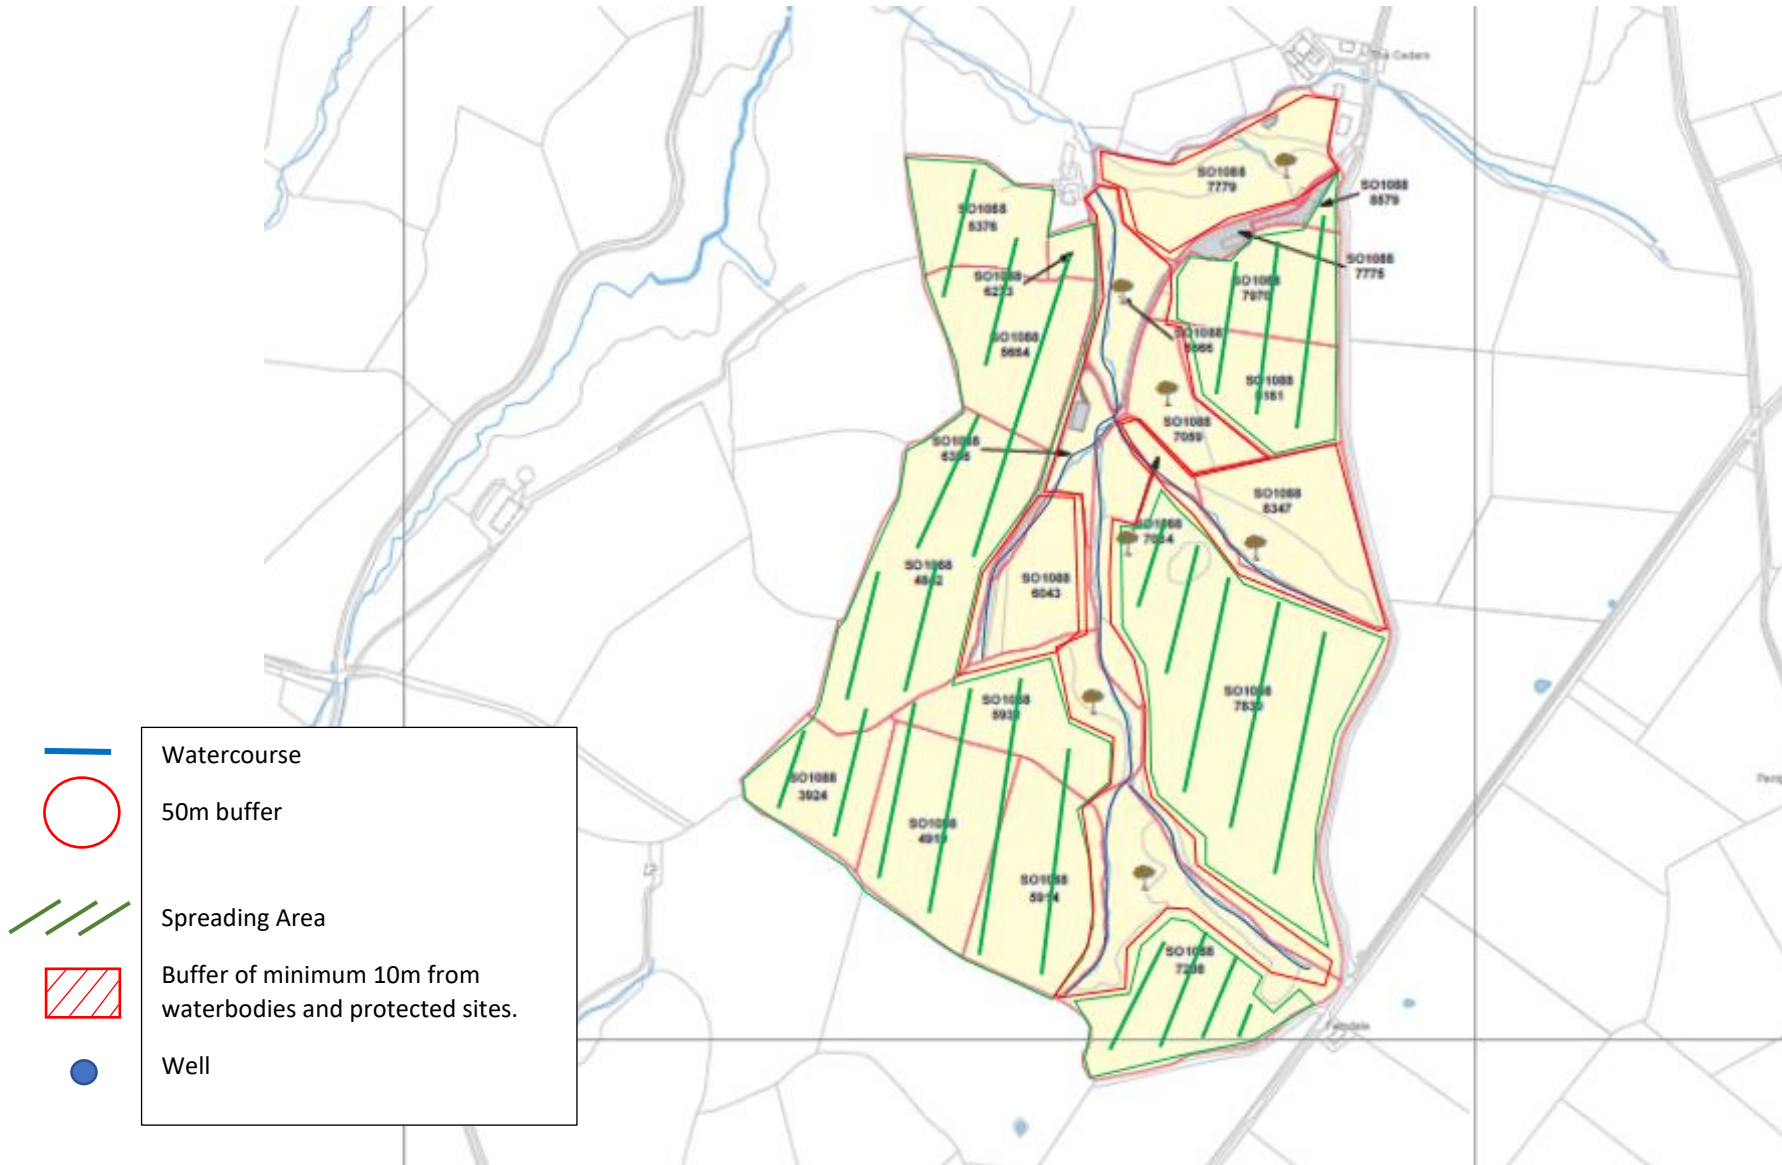

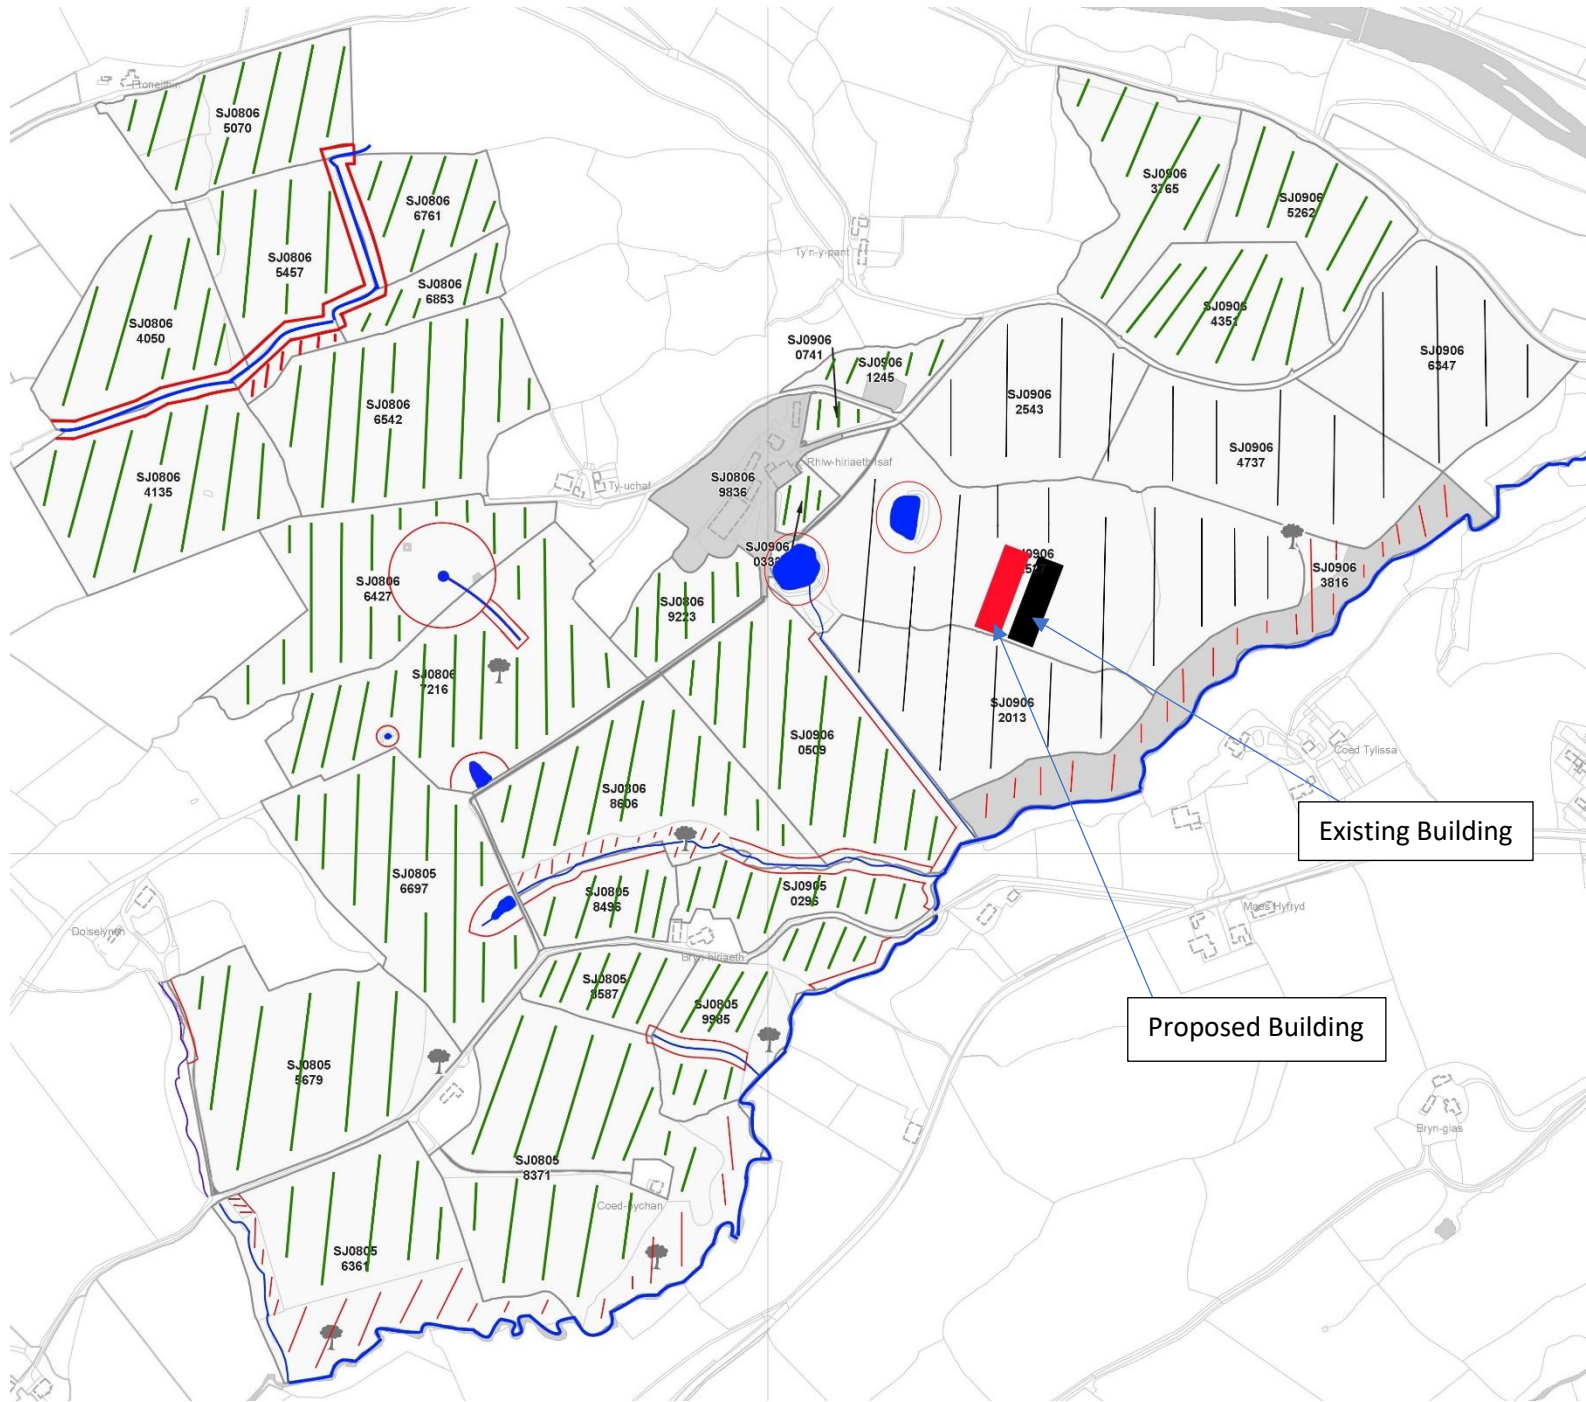

Existing Building

Proposed Building





The Mill

Llwyn Onn

Llwyn Derw

Ysgol Uwchradd Caereinion

Ty'n-y-pant

SJ0906
6960

Bryn Tymawg

SJ0906
7741

Rhiw-hiriaeth Isaf

Ty-uchaf

SJ0906
5321

Coed Tylissa