

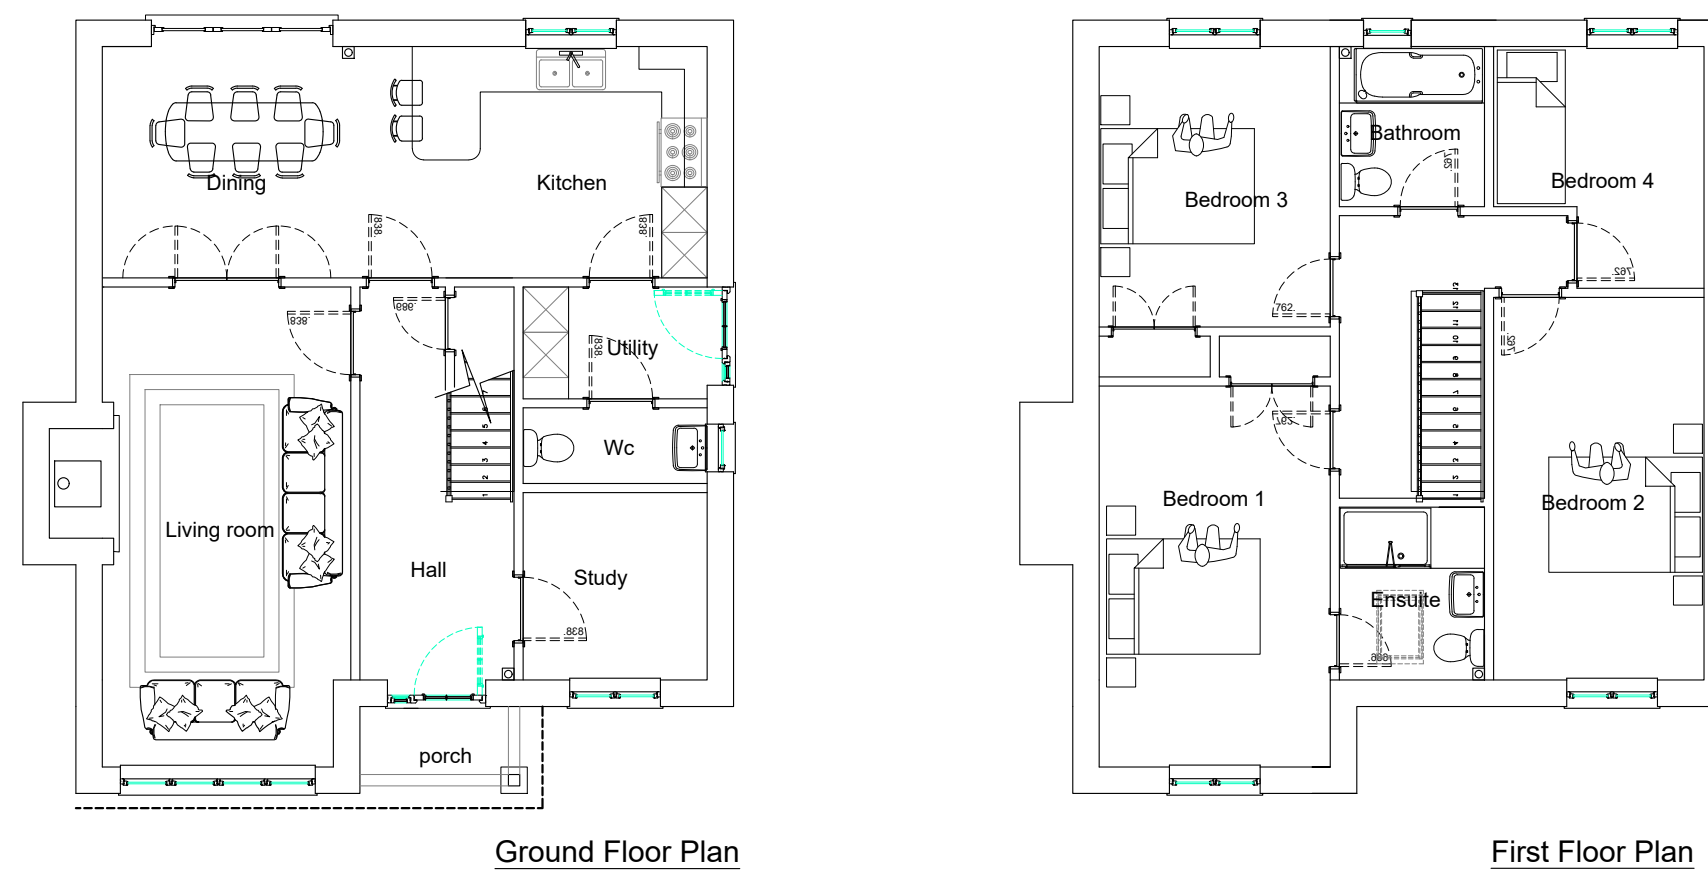


THIS DRAWING IS TO BE READ IN CONJUNCTION WITH ALL RELATED DRAWINGS. ALL DIMENSIONS MUST BE CHECKED AND VERIFIED ON SITE BEFORE COMMENCING ANY WORK OR PRODUCING SHOP DRAWINGS. THE ORIGINATOR SHOULD BE NOTIFIED IMMEDIATELY OF ANY DISCREPANCY. THIS DRAWING IS COPYRIGHT AND REMAINS THE PROPERTY ROGER PARRY & PARTNERS.

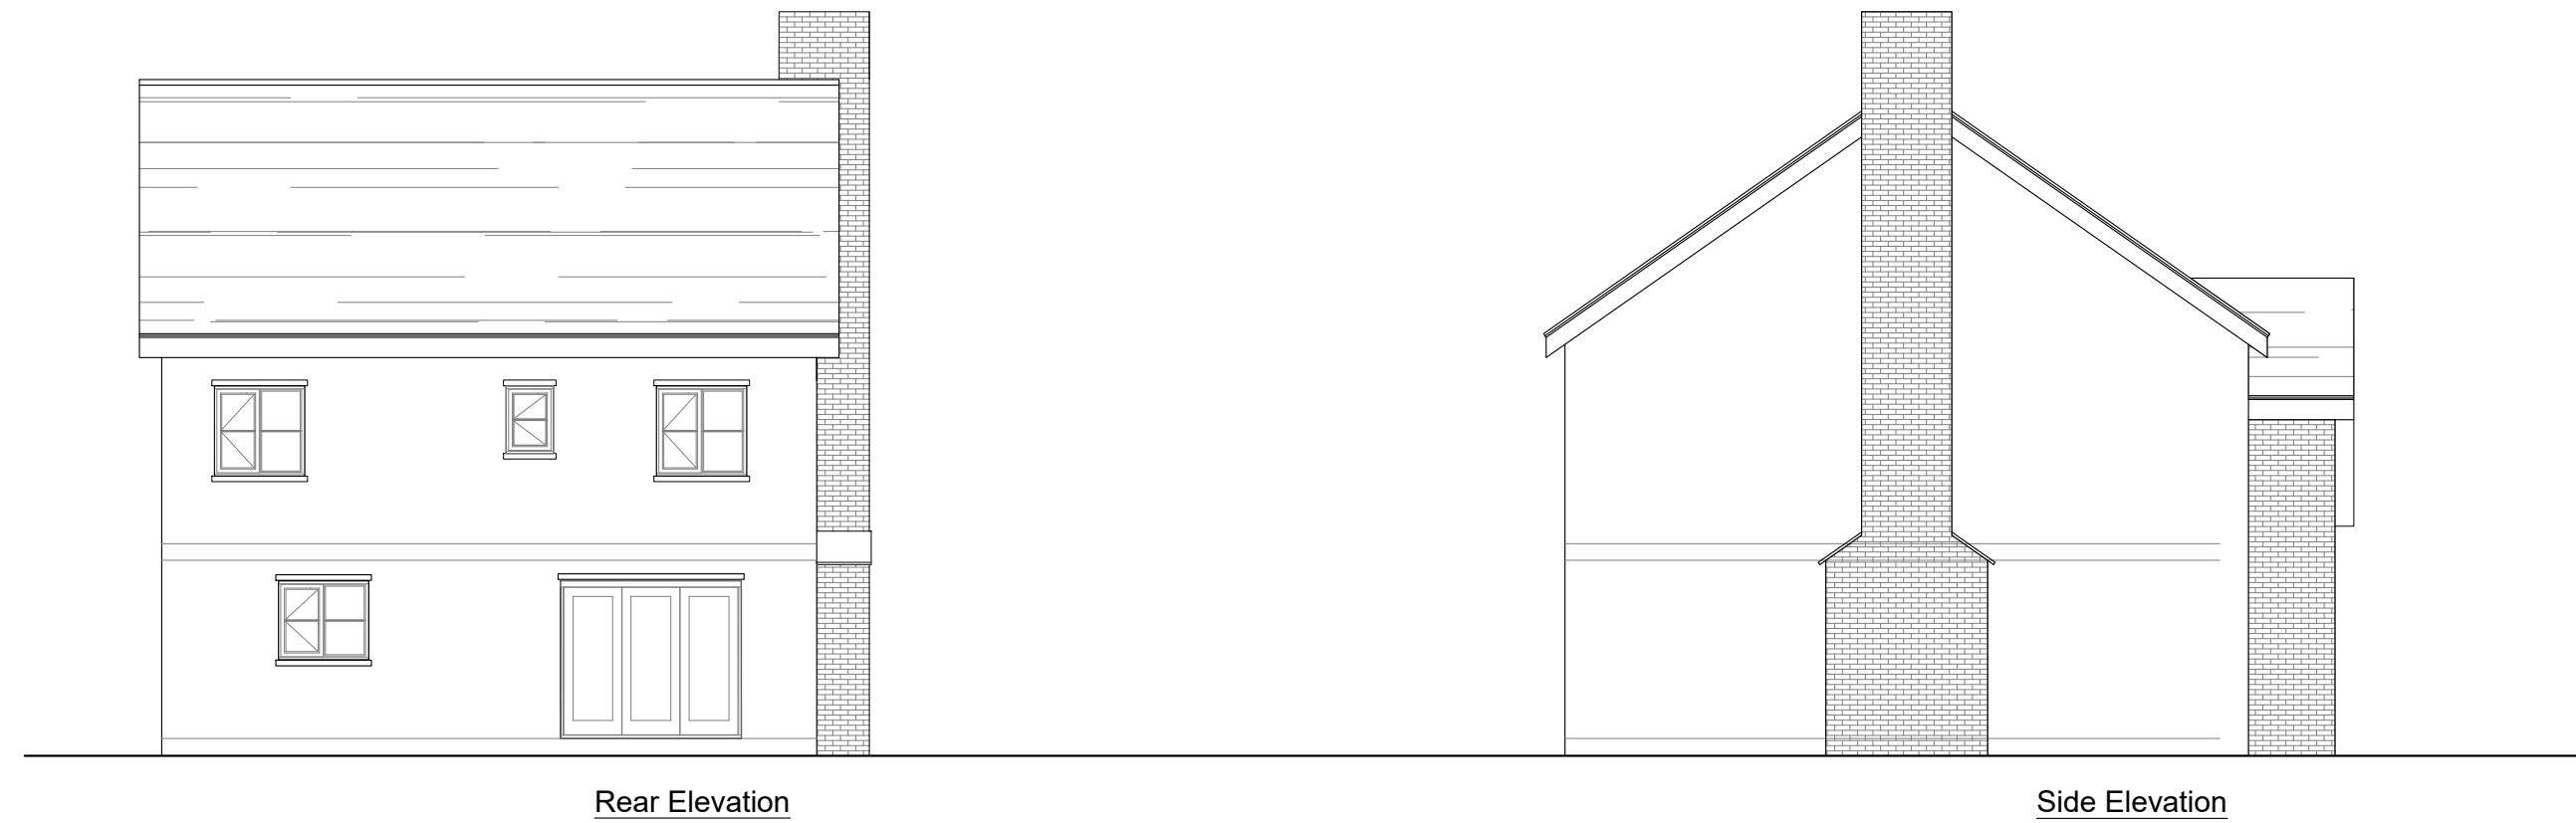

Rev	Description	Date	Dr by	App by
	Original by			

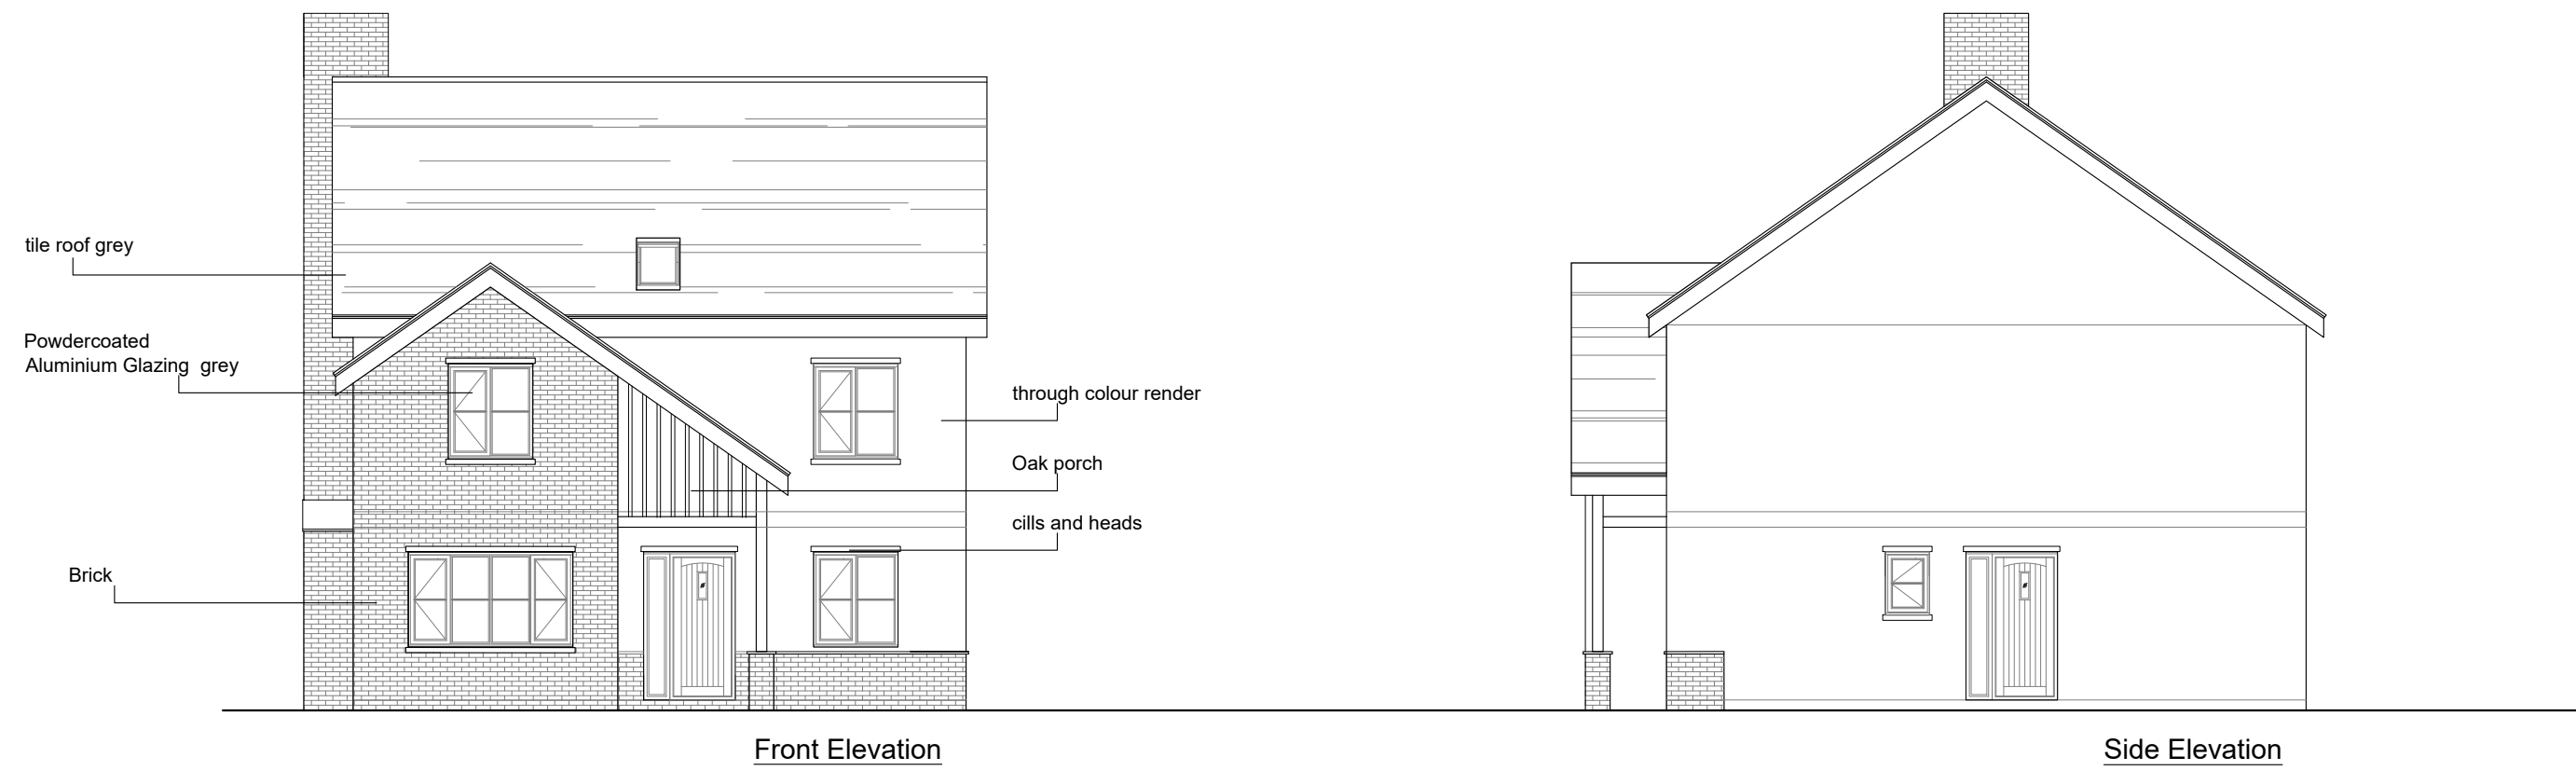

Residential - Agricultural - Commercial

Job	- Proposed Residential Development		
Title	- House Type A 4 Bed 7 Person Detached Internal Floor Area 141.5sqm		
Location	- Tyn y Wern Maesmawr Road Llangollen		
Client	- Knights Construction		
Scales	- 1:500 @ A2		
Drawing No.	- RPP29.1.2.11	Rev	
Drawn by	- JEE	Date	- Aug 2018

HOGSTOW HALL, MINSTERLEY  
SHREWSBURY, SHROPSHIRE, SY5 0HZ  
Tel: 01743 791336 Fax: 01743 792770  
email: mail@rogerparry.net  
Web address: www.rogerparry.net

Roger Parry & Partners LLP partnership no. OC312203  
Registered Office Hogstow Hall, Minsterley, Shrewsbury, SY5 0HZ  
Registered in England and Wales.  
A list of members of the LLP is available at the above address.