


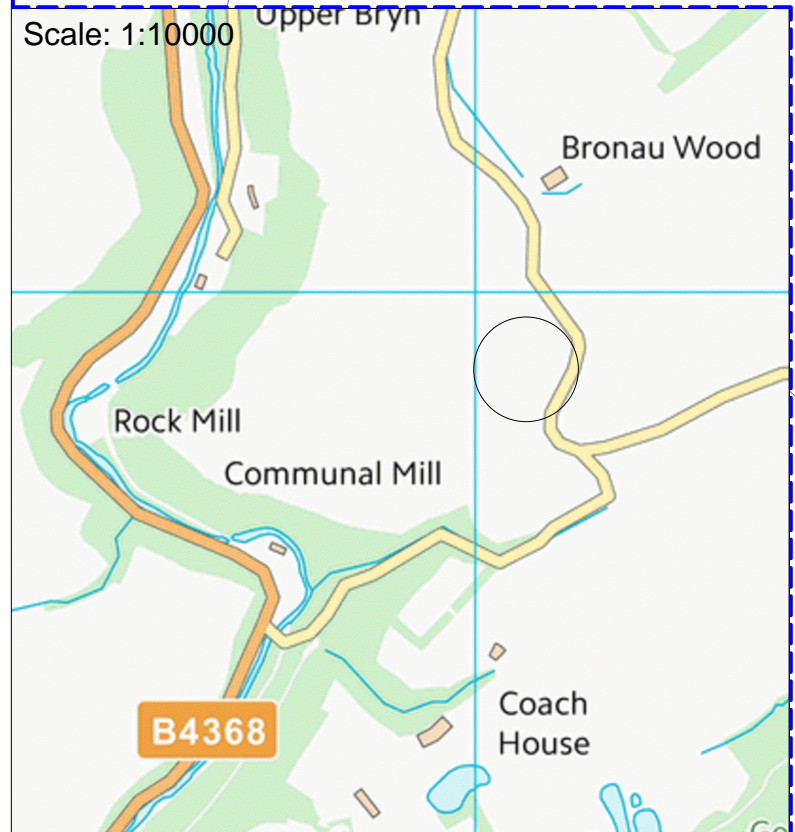
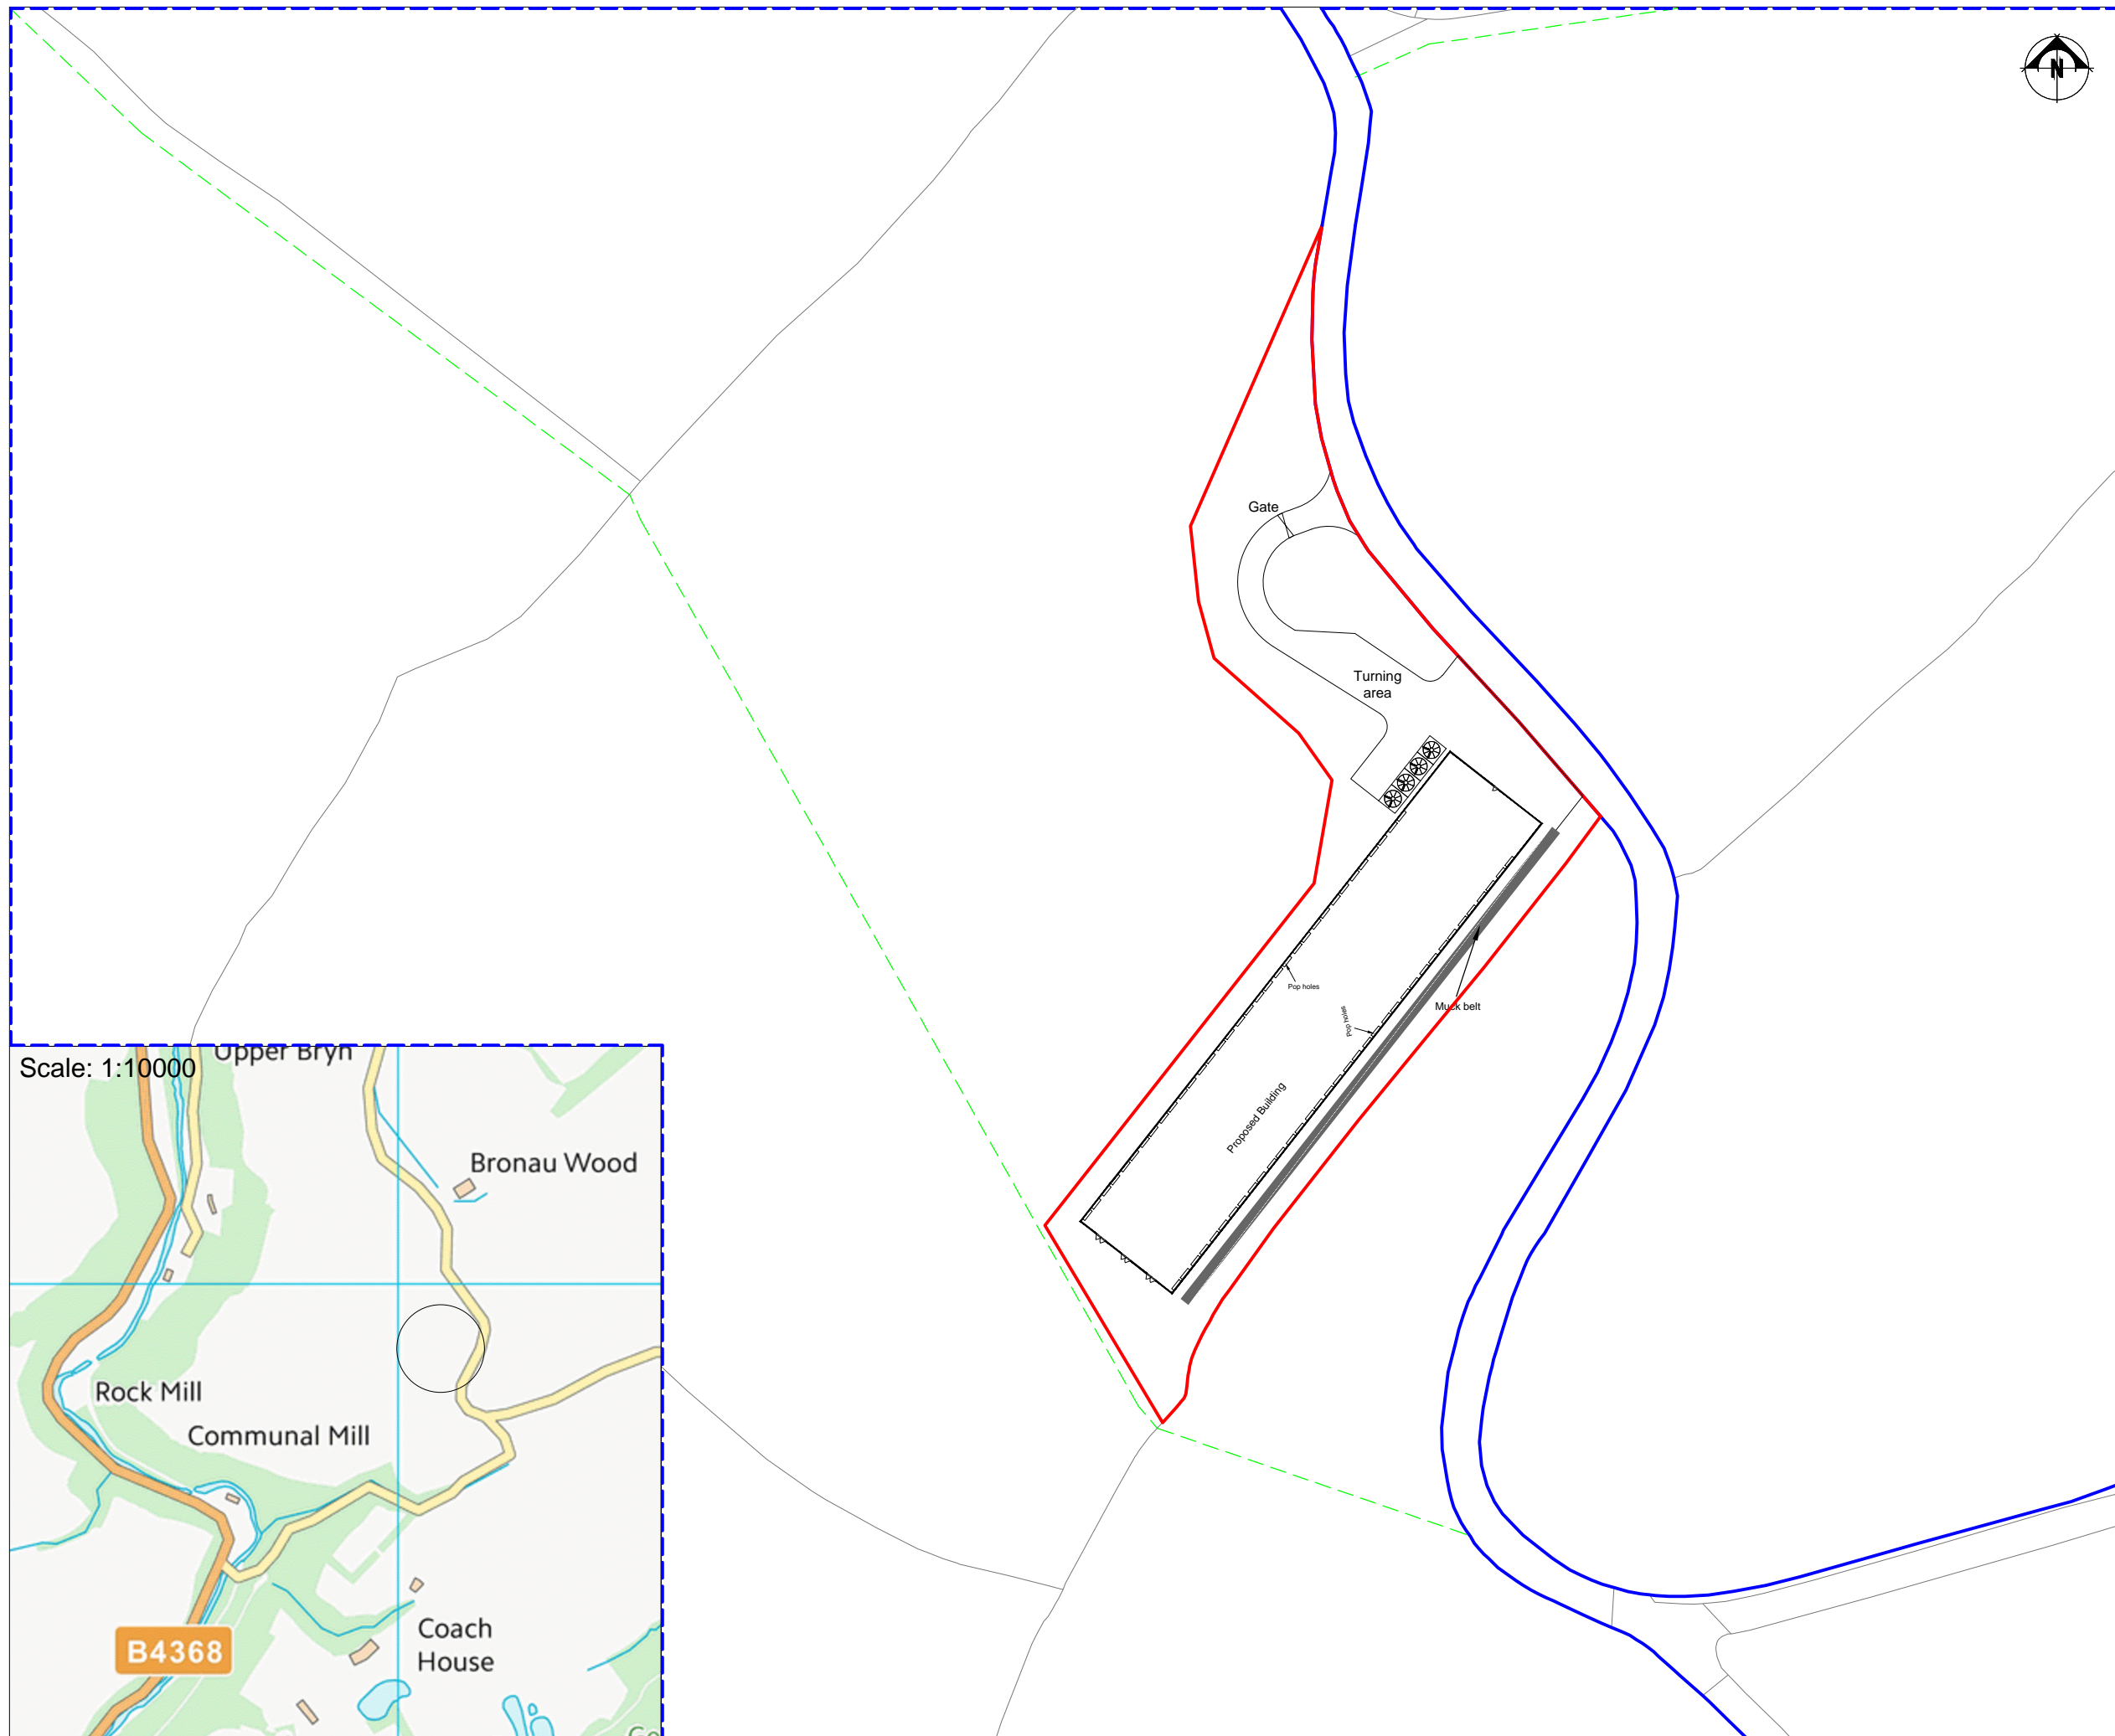




THIS DRAWING IS TO BE READ IN CONJUNCTION WITH ALL RELATED DRAWINGS. ALL DIMENSIONS MUST BE CHECKED AND VERIFIED ON SITE BEFORE COMMENCING ANY WORK OR PRODUCING SHOP DRAWINGS. THE ORIGINATOR SHOULD BE NOTIFIED IMMEDIATELY OF ANY DISCREPANCY. THIS DRAWING IS COPYRIGHT AND REMAINS THE PROPERTY ROGER PARRY & PARTNERS.

-  Footpath
-  Blue Boundary
-  Red Boundary



Rev	Description	Date	Dr by	App by
Original				



Residential - Agricultural - Commercial

Job	Proposed egg production unit at Upper Bryn		
Title	Location Plan		
Location	Upper Bryn Abermule Powys SY15 6LW		
Client	W L Hamer		
Scales	1:1250 @ A3		
Drawing No.	GEJ/WL/001		
Drawn by	AZ	Date	12/06/2019

HOGSTOW HALL, MINSTERLEY  
SHREWSBURY, SHROPSHIRE, SY5 0HZ  
Tel: 01743 791336 Fax: 01743 792770  
email: mail@rogerparry.net  
Web address: www.rogerparry.net  
Roger Parry & Partners LLP Partnership no OC131203  
Registered in England and Wales, Shrewsbury, Shropshire, SY5 0BZ  
A list of members of the LLP is available at the above address.