




THIS DRAWING IS TO BE READ IN CONJUNCTION WITH ALL RELATED DRAWINGS. ALL DIMENSIONS MUST BE CHECKED AND VERIFIED ON SITE BEFORE COMMENCING ANY WORK OR PRODUCING SHOP DRAWINGS. THE ORIGINATOR SHOULD BE NOTIFIED IMMEDIATELY OF ANY DISCREPANCY. THIS DRAWING IS COPYRIGHT AND REMAINS THE PROPERTY OF ROGER PARRY & PARTNERS.

- Footpath
- Blue Boundary
- Red Boundary
- Red Boundary

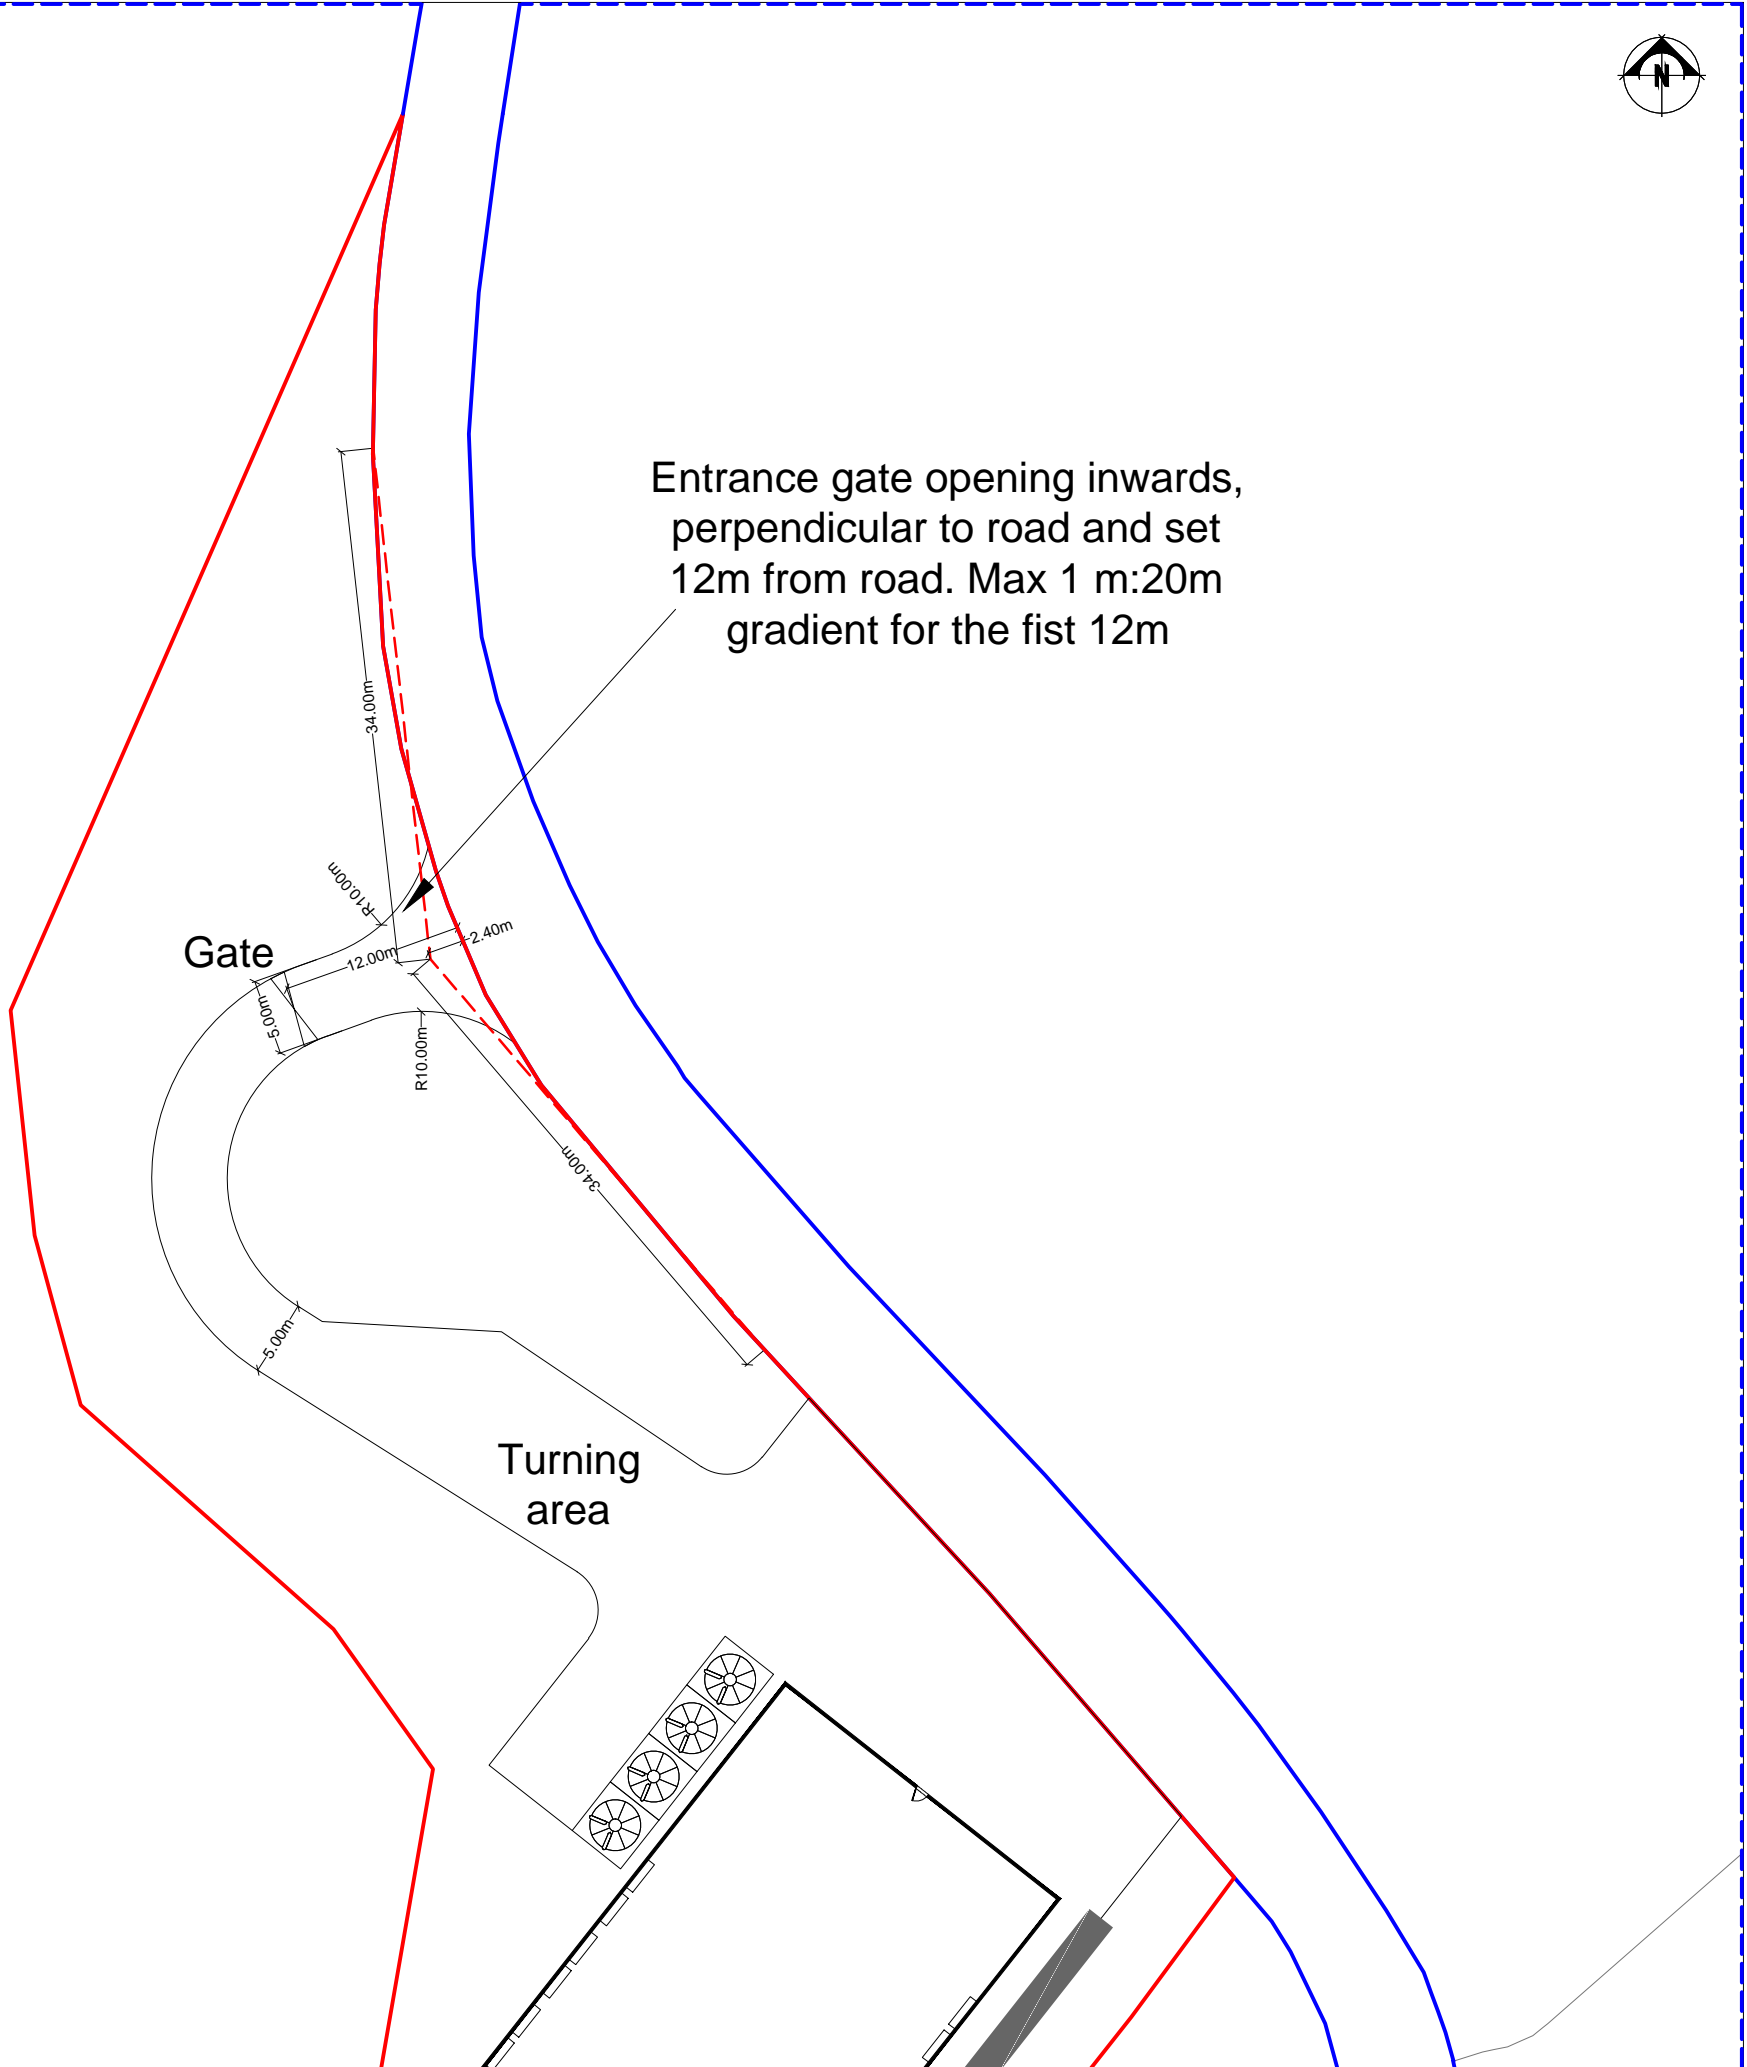

Entrance gate opening inwards, perpendicular to road and set 12m from road. Max 1 m:20m gradient for the first 12m

Rev	Description	Date	Dr by	App by
Original				



Residential - Agricultural - Commercial	
Job	Proposed egg production unit at Upper Bryn
Title	Highway Plan
Location	Upper Bryn Abermule Powys SY15 6LW
Client	W L Hamer
Scales	1:500 @ A3
Drawing No.	GEJ/WL/008
Drawn by	AZ
Date	12/06/2019

HOGSTOW HALL, MINSTERLEY
SHREWSBURY, SHROPSHIRE, SY5 0HZ
Tel: 01743 791336 Fax: 01743 792770
email: mail@rogerparry.net
Web address: www.rogerparry.net