


THIS DRAWING IS TO BE READ IN CONJUNCTION WITH ALL RELATED DRAWINGS. ALL DIMENSIONS MUST BE CHECKED AND VERIFIED ON SITE BEFORE COMMENCING ANY WORK OR PRODUCING SHOP DRAWINGS. THE ORIGINATOR SHOULD BE NOTIFIED IMMEDIATELY OF ANY DISCREPANCY. THIS DRAWING IS COPYRIGHT AND REMAINS THE PROPERTY OF ROGER PARRY & PARTNERS.

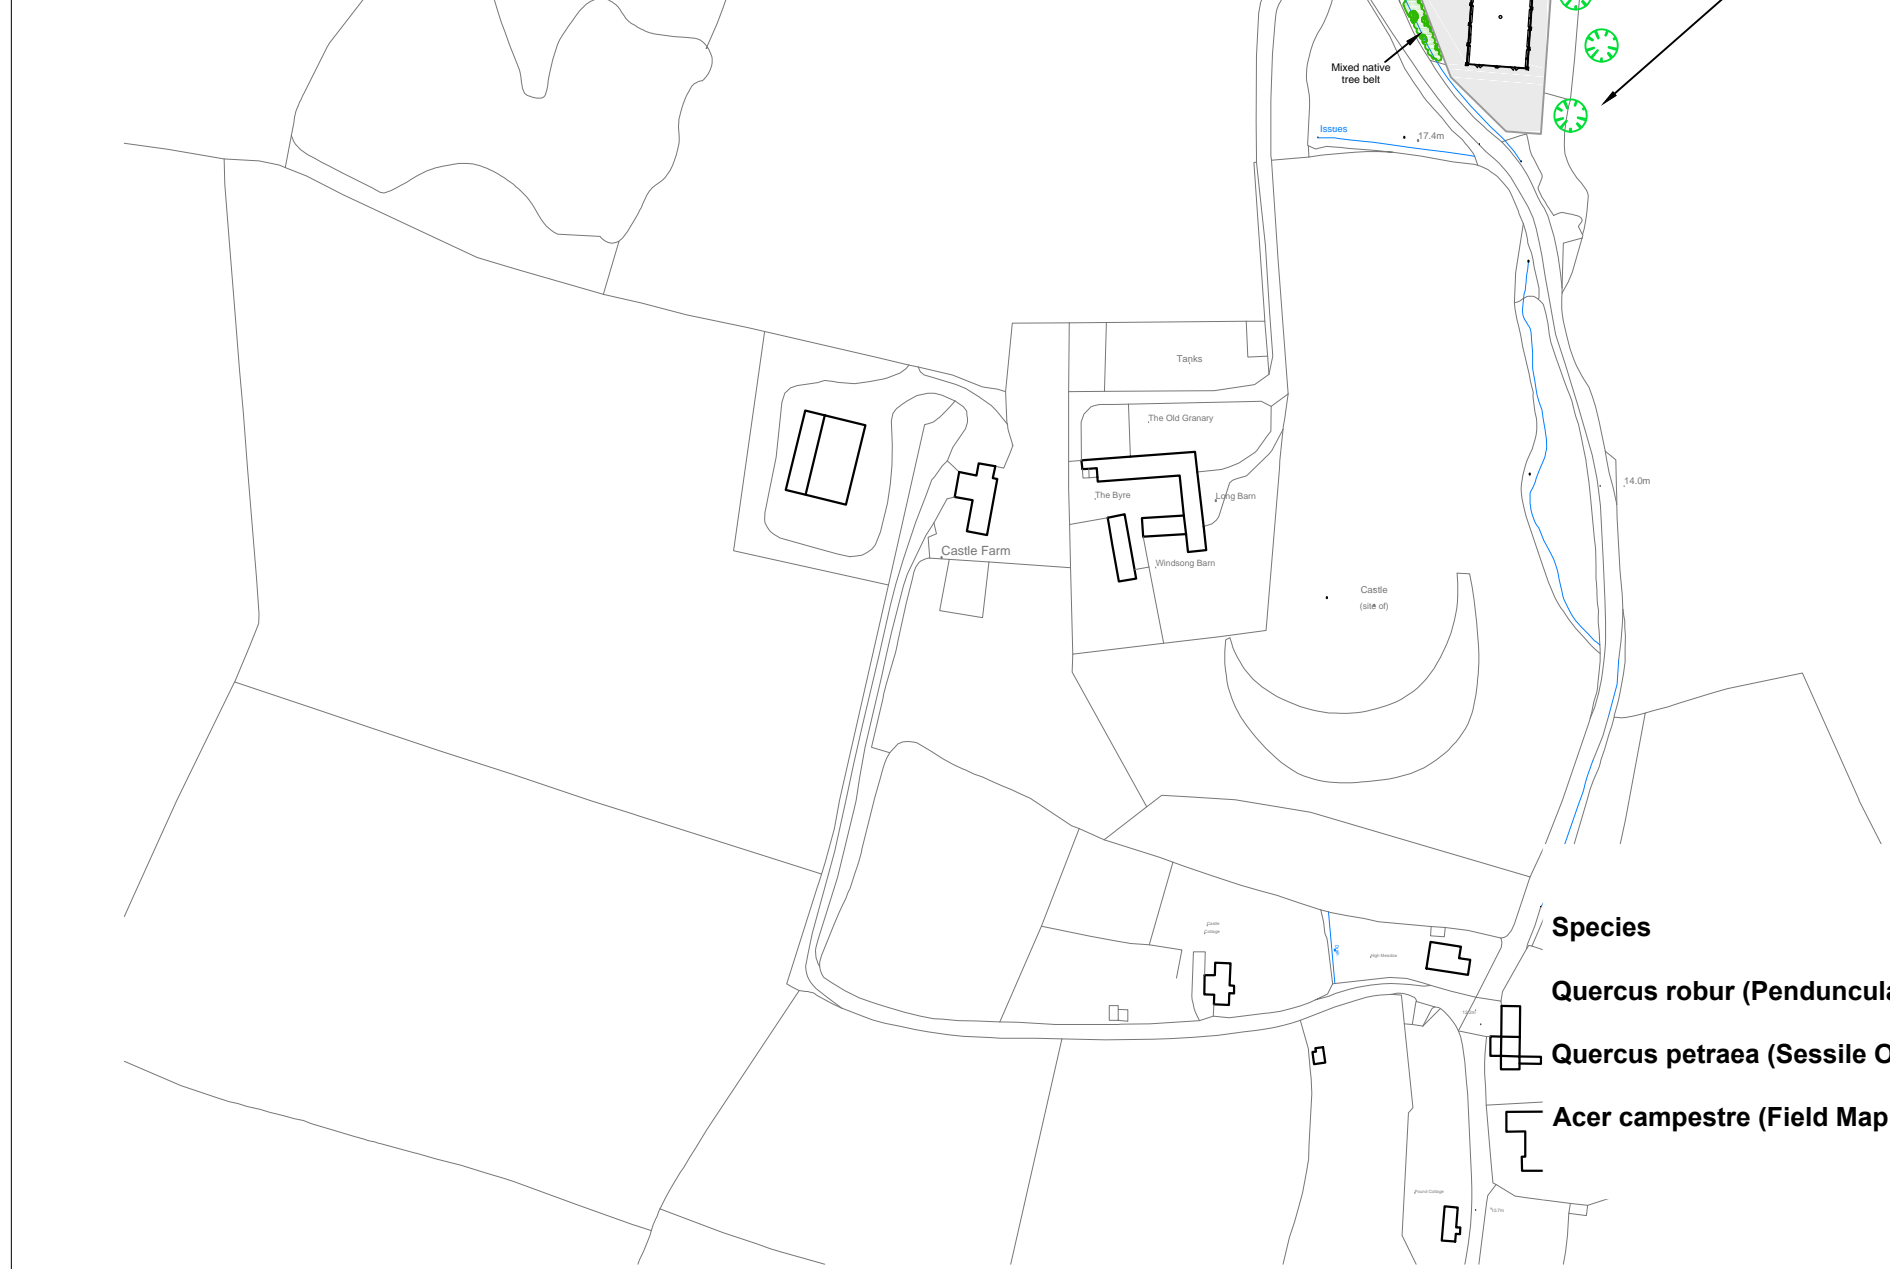

PLANTS AND PLANTING

All plants and planting to comply with the requirements of all current/relevant British Standard Specifications including BS 3936: Parts 1 & 4 (Nursery Stock) and BS 4428: 1989 (General Landscape Operations). All planting to be carried out within the recognized planting season (November to March). All to be British Grown stock and fully hardened off. All native species to be of local origin (Forestry Commission Seed Zone 304/403).

Root Dip

Proprietary root dip applied to all bare-rooted stock at time of lifting at nursery and prior to planting.

Watering

Thoroughly water-in all new plants immediately after planting. Watering regime for newly planted trees: for first 3 years of the maintenance. Last week in March – 1 visit
 April – September – 3 visits each month with more in dry conditions as required
 Early October – 1 visit.

Tree Stakes & Ties

Stakes to be pressure treated, round, smooth & peeled Larch or Chestnut, not less than 100mm diameter. Use proprietary tree ties applied in accordance with manufacturer's recommendations.

Tree Protection:

All newly planted stock to be fully protected from rabbit damage by the use of proprietary tree/shrub guards applied in accordance with the manufacturer's recommendations. All newly planted stock to be fully protected from browsing livestock, where applicable, by the installation of permanent stockproof fencing. Rabbit proof fencing may be used as an alternative to individual tree guards.

TIMETABLE

All new planting and seeding to be completed within 12 months of completion of development.

Individual Native Trees:

Species	Description	Height
Quercus robur (Pendunculate Oak)	Standard	2500-3000mm/8-10cm
Quercus petraea (Sessile Oak)	Standard	2500-3000mm/8-10cm
Acer campestre (Field Maple)	Standard	2500-3000mm/8-10cm

Rev	Description	Date	Dr by	App by
Original				



Residential - Agricultural - Commercial	
Job	Proposed a free range egg production unit A
Title	Landscaping Plan
Location	Castle Farm Bishton Newport NP18 2DZ
Client	.
Scales	1:2500 @ A3
Drawing No.	RJC-MZ194-06
Drawn by	AZ
Date	15/05/2018

HOGSTOW HALL, MINSTERLEY
 SHREWSBURY, SHROPSHIRE, SY5 0HZ
 Tel: 01743 791336 Fax: 01743 792770
 email: mail@rogerparry.net
 Web address: www.rogerparry.net
Roger Parry & Partners LLP partnership no: OC312201
 Registered Office: Highgate Hall, Minsterley, Shropshire, SY5 0HZ
 A list of members of the LLP is available at the above address.