



THIS DRAWING IS TO BE READ IN CONJUNCTION WITH ALL RELATED DRAWINGS. ALL DIMENSIONS MUST BE CHECKED AND VERIFIED ON SITE BEFORE COMMENCING ANY WORK OR PRODUCING SHOP DRAWINGS. THE ORIGINATOR SHOULD BE NOTIFIED IMMEDIATELY OF ANY DISCREPANCY. THIS DRAWING IS COPYRIGHT AND REMAINS THE PROPERTY OF ROGER PARRY & PARTNERS.


Hedgerows: Percentage	Species	Size	Spacing
30%	Corylus avellana/Hazel	400-600mm	5 per linear metre
50%	Crataegus monogyna/Hawthorn	400-600mm	5 per linear metre
20%	Ilex aquifolium/Holly	400-600mm	5 per linear metre

All planting is to take place in the existing agricultural soils on site. All plants shall be healthy in appearance and comply with the requirements of all current, relevant British Standards including BS3936 and BS4428. All planting to be carried out within the recognized planting season of November to March. All plants to be British grown stock and fully hardened off. All native species to be of local origin.

Watering - thoroughly water all new plants immediately after planting.

Planting Management:
 1) Any plants affected by frost heave shall be replaced. Protective fencing and stakes shall be used to guard the hedgerows during establishment.
 2) Regular visits shall be made to the hedgerows to ensure the newly planted stock is in weed free condition.

Hedging plants are to be planted in trenches wide enough to allow the plants full root spread. Plants to be set out in double staggered rows using a total of five plants per linear metre. The planting shall be completed within 12 months of completion of the development approved.

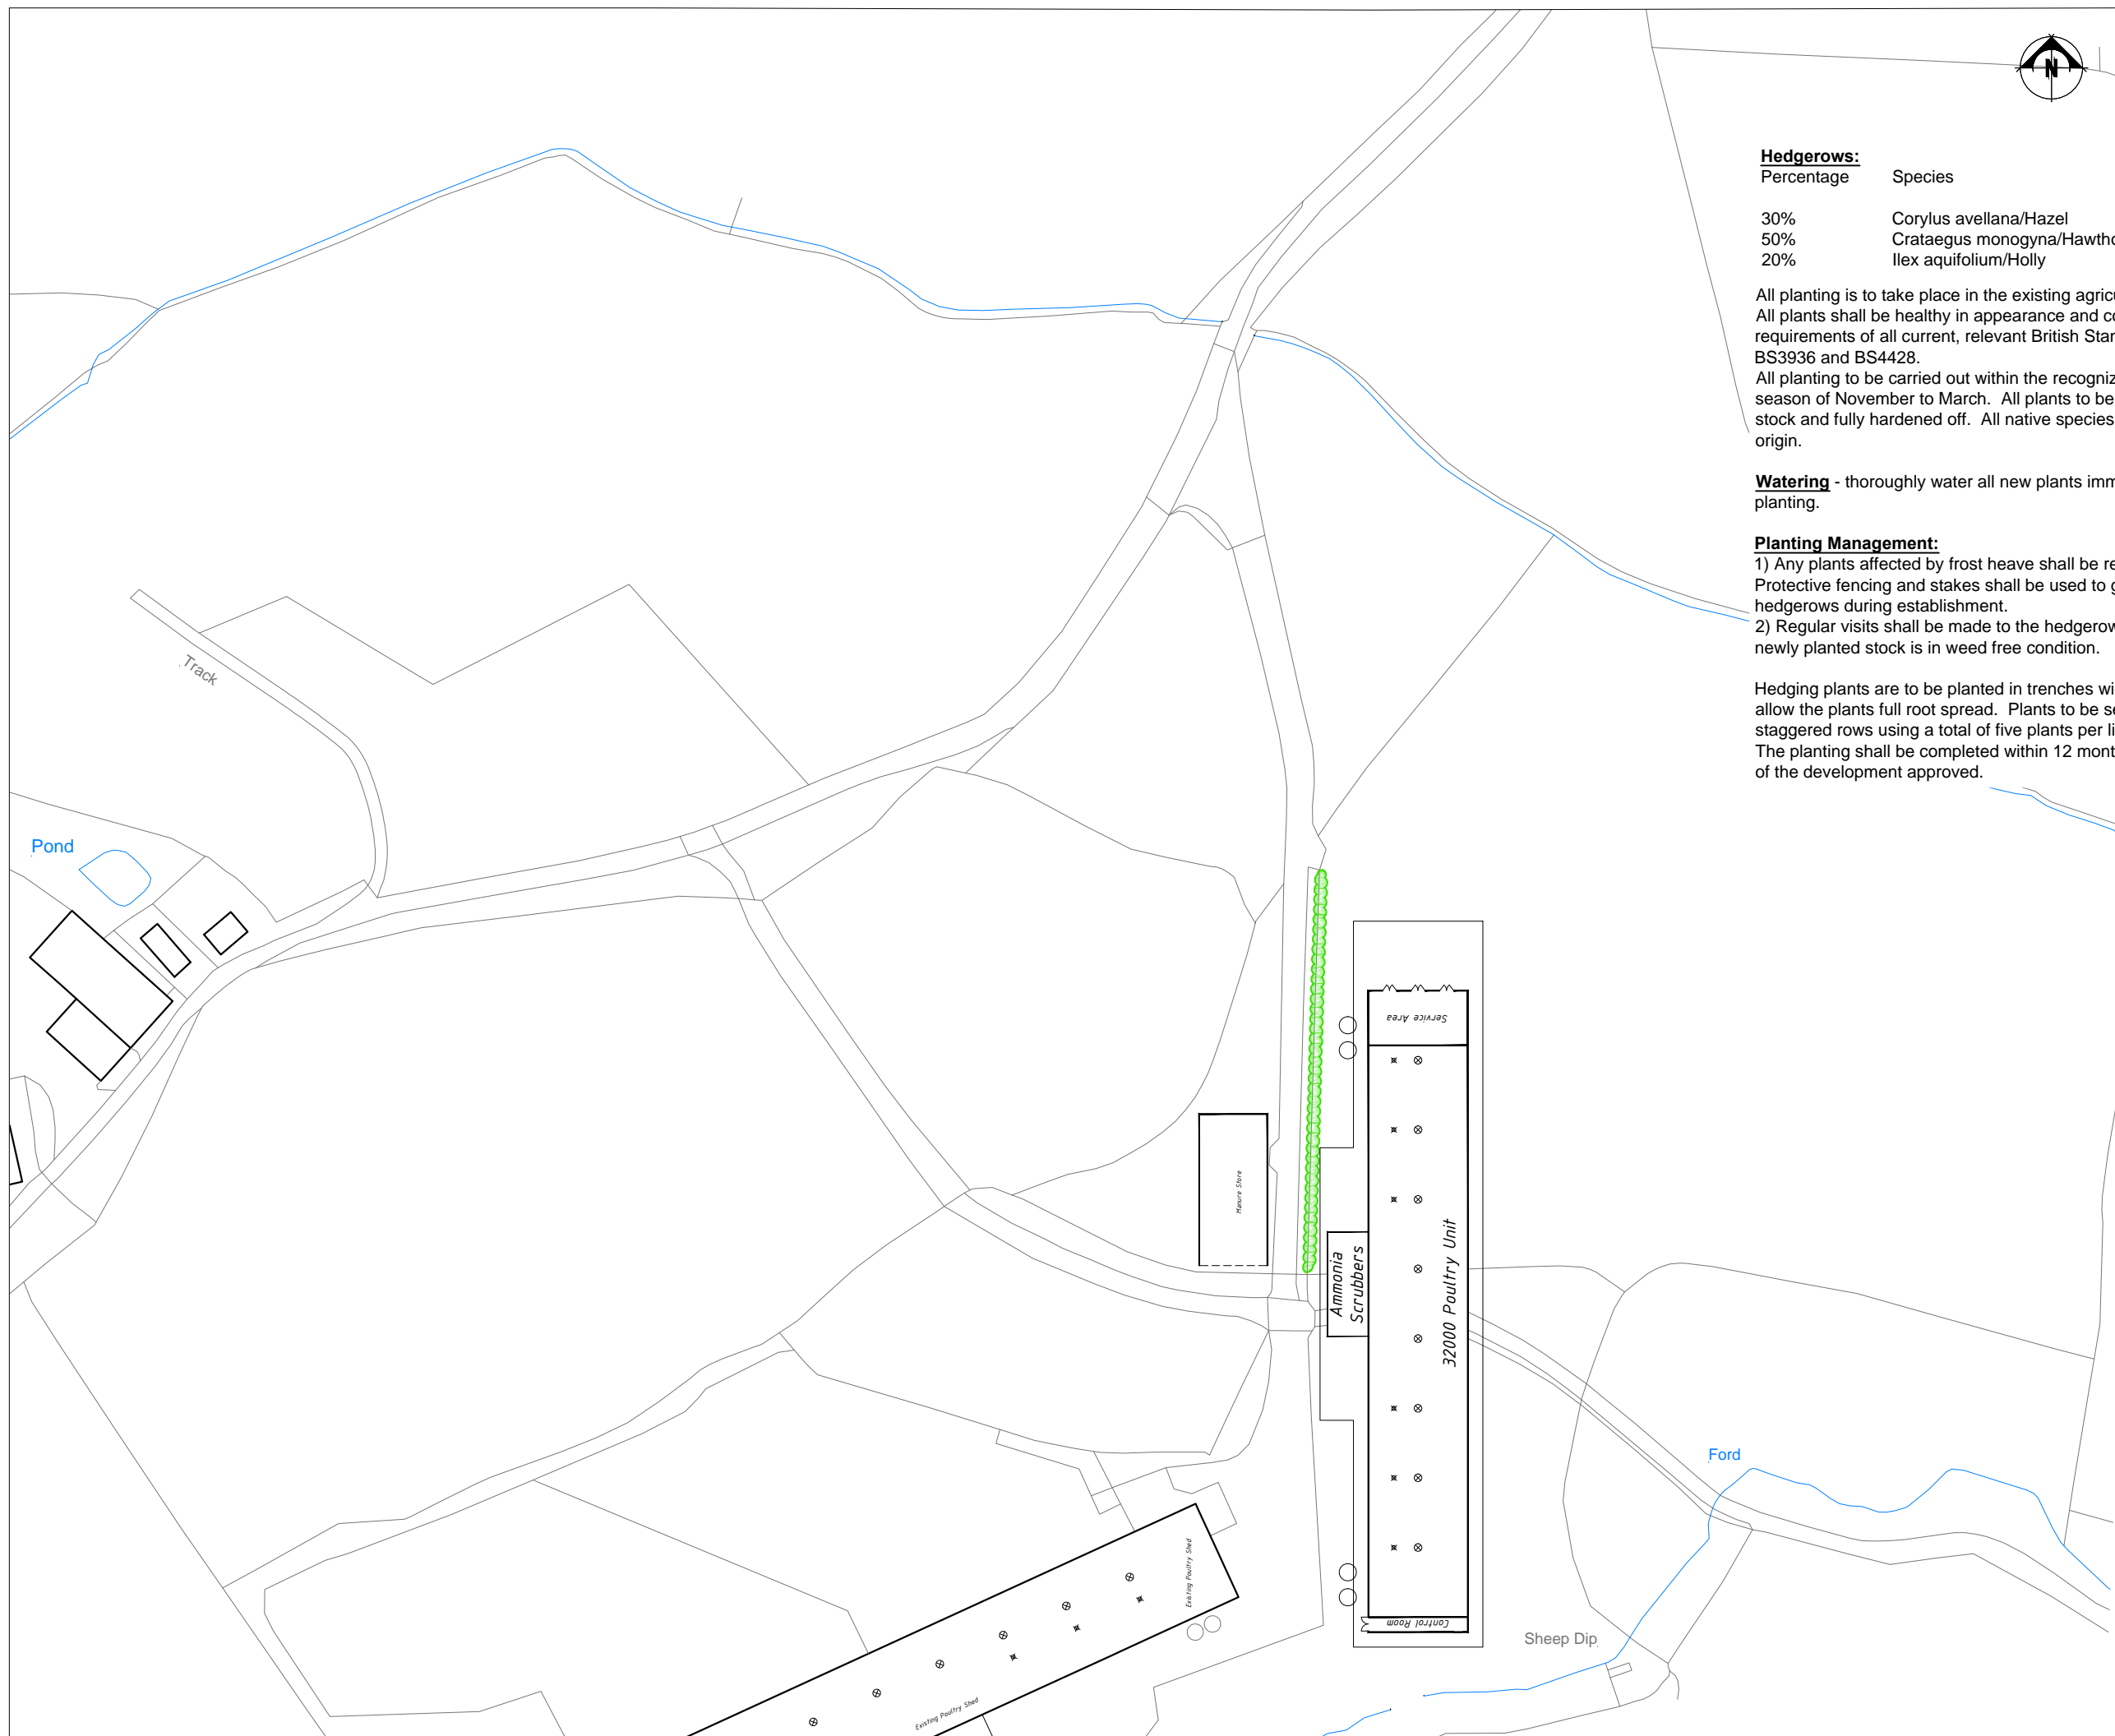

New Native Species Hedgerow

Rev	Description	Date	Dr by	App by
Original				



Residential - Agricultural - Commercial	
Job	Proposed Manure Store
Title	Biodiversity Plan
Location	Wern Llanyre Llandrindod Wells LD1 6EE
Client	AJT Powell
Scales	1:1250 @ A3
Drawing No.	GEL-MZ478-05
Drawn by	AZ
Date	27/07/2020

HOGSTOW HALL, MINSTERLEY
 SHREWSBURY, SHROPSHIRE, SY5 0HZ
 Tel: 01743 791336 Fax: 01743 792770
 email: mail@rogerparry.net
 Web address: www.rogerparry.net