

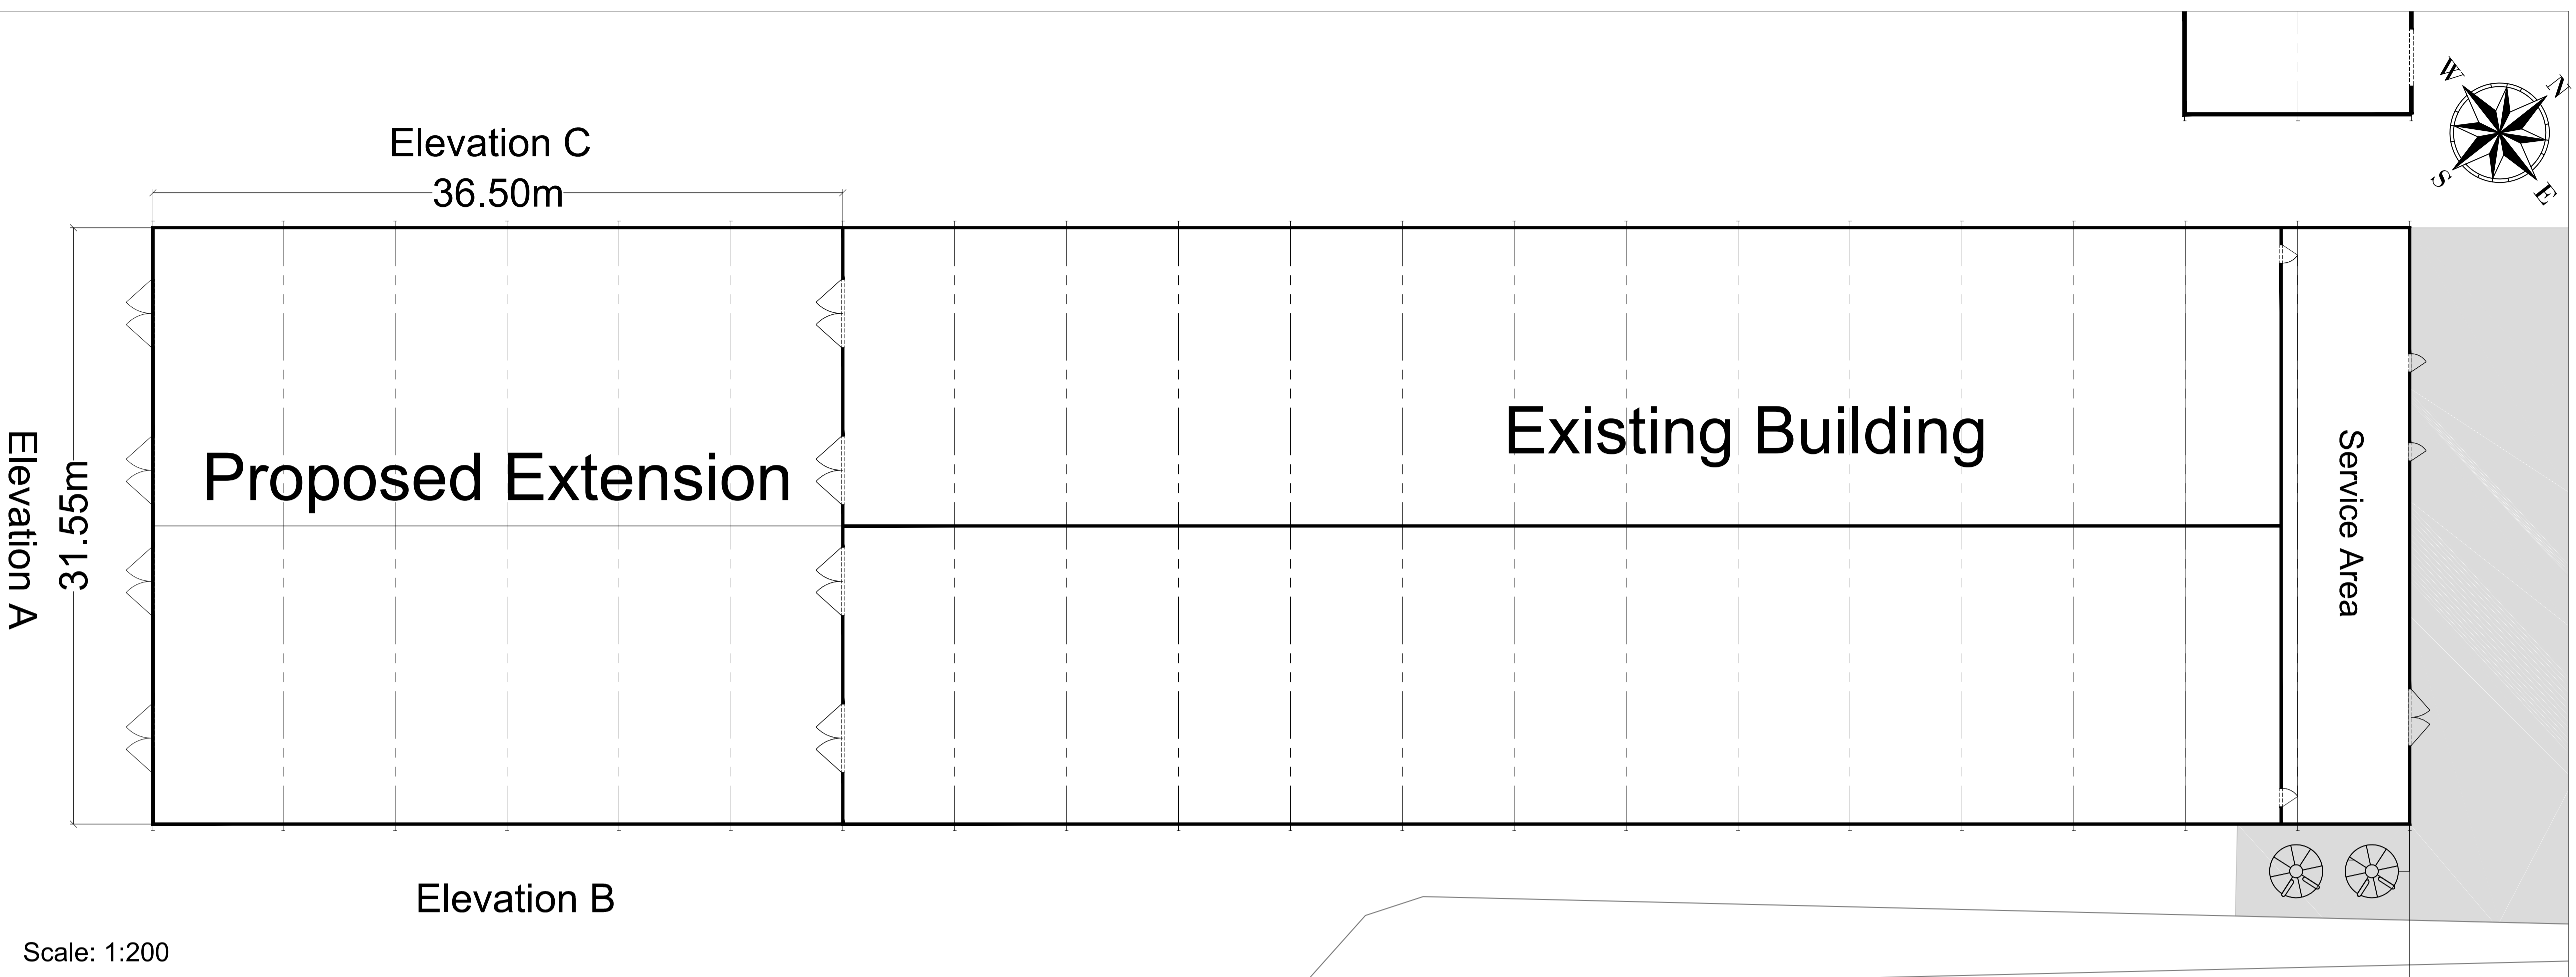



THIS DRAWING IS TO BE READ IN CONJUNCTION WITH ALL RELATED DRAWINGS. ALL DIMENSIONS MUST BE CHECKED AND VERIFIED ON SITE BEFORE COMMENCING ANY WORK OR PRODUCING SHOP DRAWINGS. THE ORIGINATOR SHOULD BE NOTIFIED IMMEDIATELY OF ANY DISCREPANCY. THIS DRAWING IS COPYRIGHT AND REMAINS THE PROPERTY ROGER PARRY & PARTNERS.

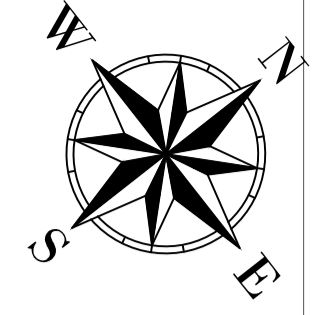


Scale: 1:200

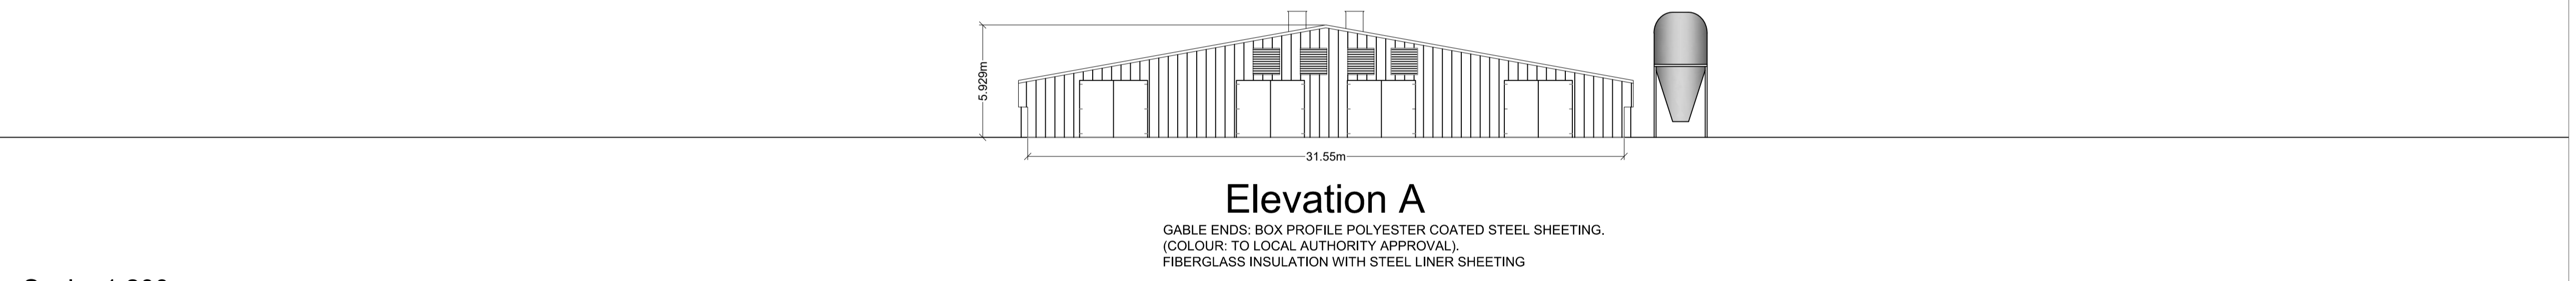

Scale: 1:200

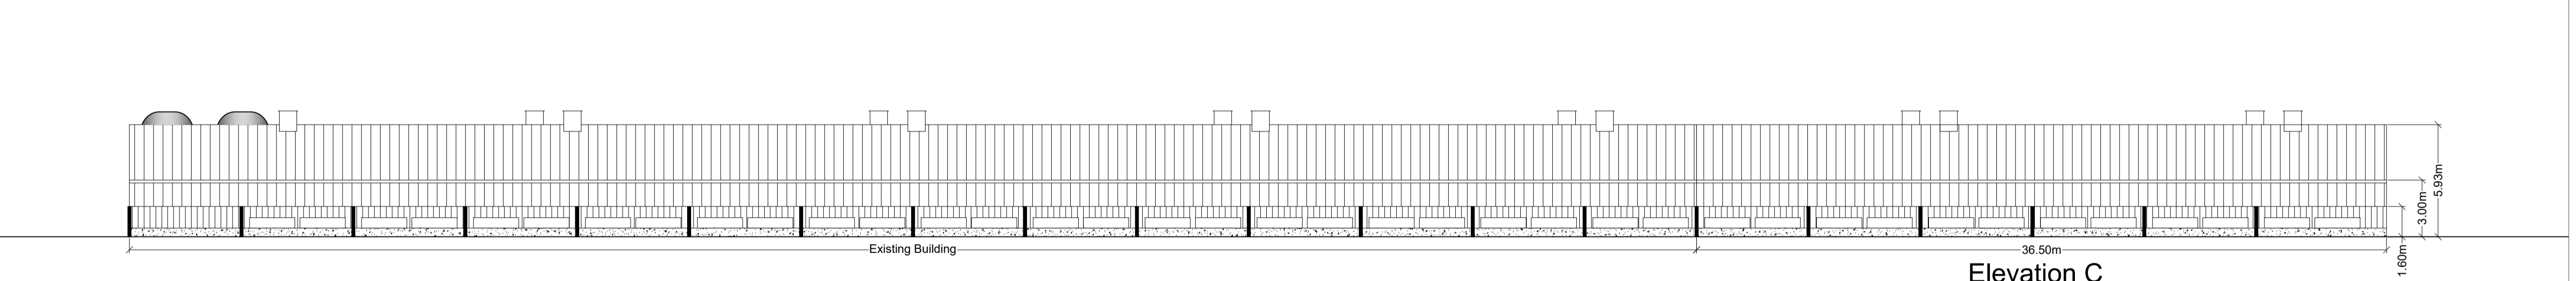


Scale: 1:200

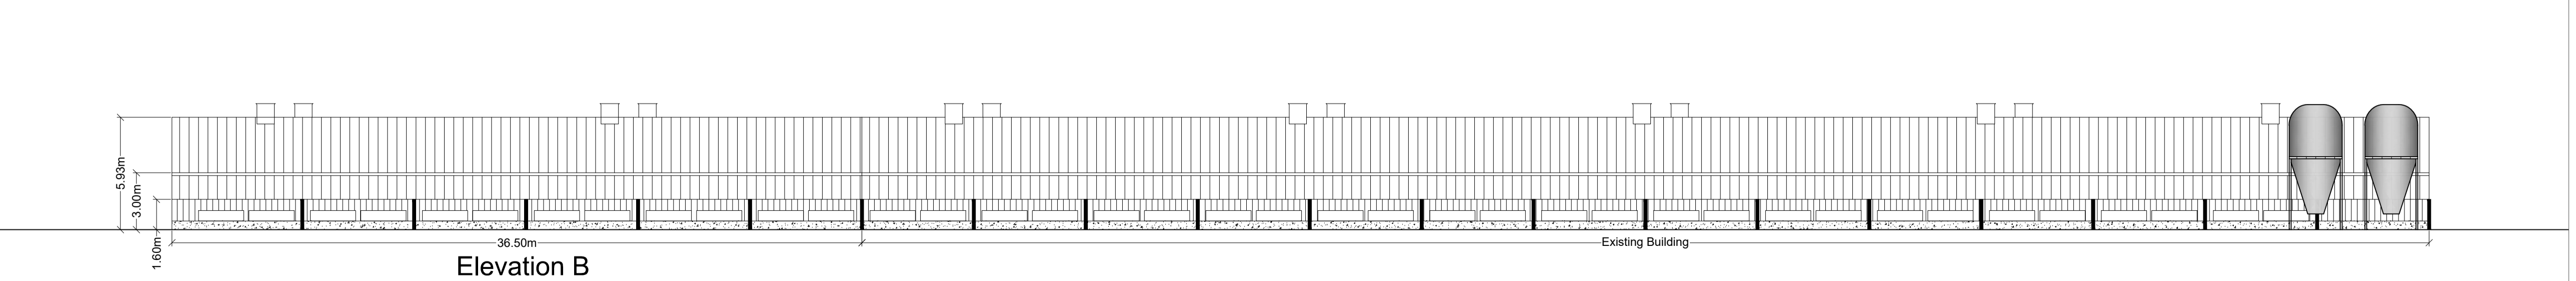

Scale: 1:200

Rev	Description	Date	Dr by	App by
Original	by			

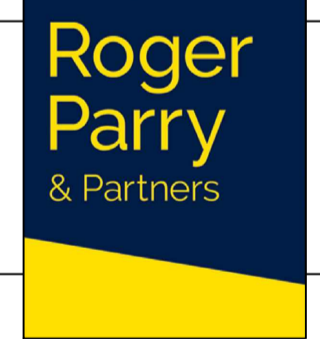

Residential - Agricultural - Commercial	
Job	Extension to a free range egg production unit
Title	Proposed Elevations
Location	Plas Tirion Farm Llanrug Caernarfon LL55 4PY
Client	.
Scales	See Plan @ A1
Drawing No.	RJC-AZ170-13
Drawn by	AZ
Date	21/05/2021

HOGSTOW HALL, MINSTERLEY  
SHREWSBURY, SHROPSHIRE. SY5 0HZ  
Tel: 01743 791336 Fax: 01743 792770  
email: mail@rogerparry.net  
Web address: www.rogerparry.net  
Roger Parry & Partners LLP Partnership no: 04312203  
Registered Office: Hagstone Hall, Minsterley, Shrewsbury, SY5 0HZ  
Registered in England and Wales.  
A list of members of the LLP is available at the above address.