
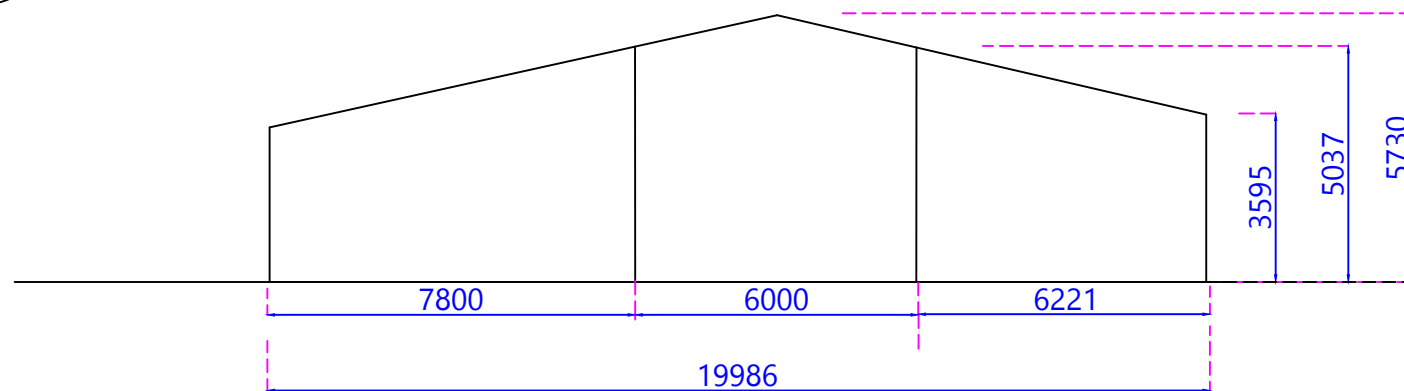


J

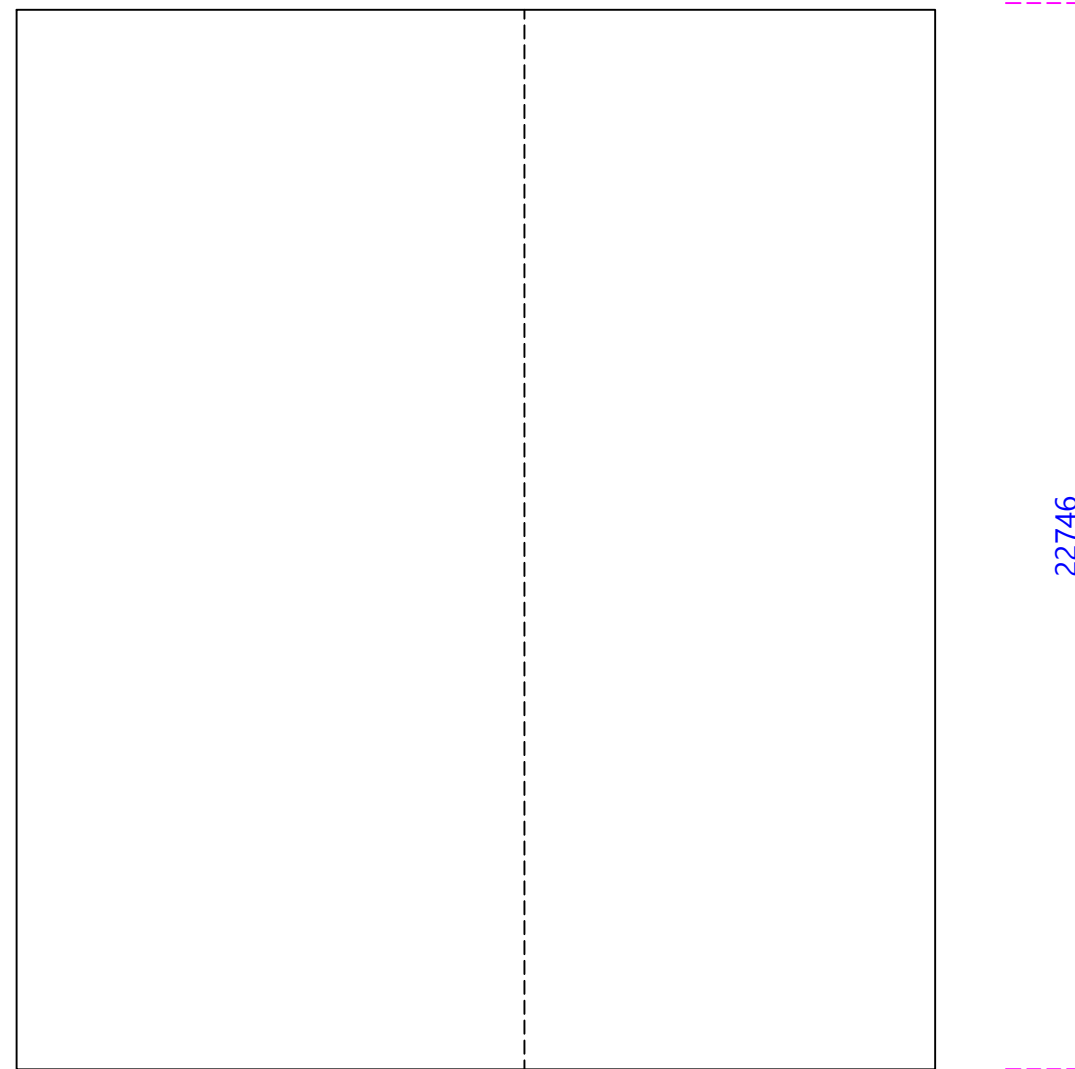

Revision	Date	
Fabricated by:		
Date Fabricated:		
Drawn By: www.advance-building-designs.co.uk ADVANCE BUILDING DESIGNS Tel 01686 626 494 - Fax 01686 464		
Client:		James Owen
Project:		REBO
Drawing Title: Building J		
Project Ref:	Dwg. No.	
1055	5.0	
Date: 19/03/2021		
Drawing Scale @ A3:		1:200

DO NOT SCALE OR ORDER FROM THIS DRAWING