
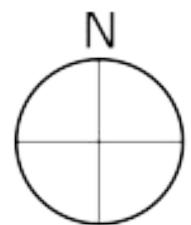


Key

- Application Site
- HGV Route to/from A483

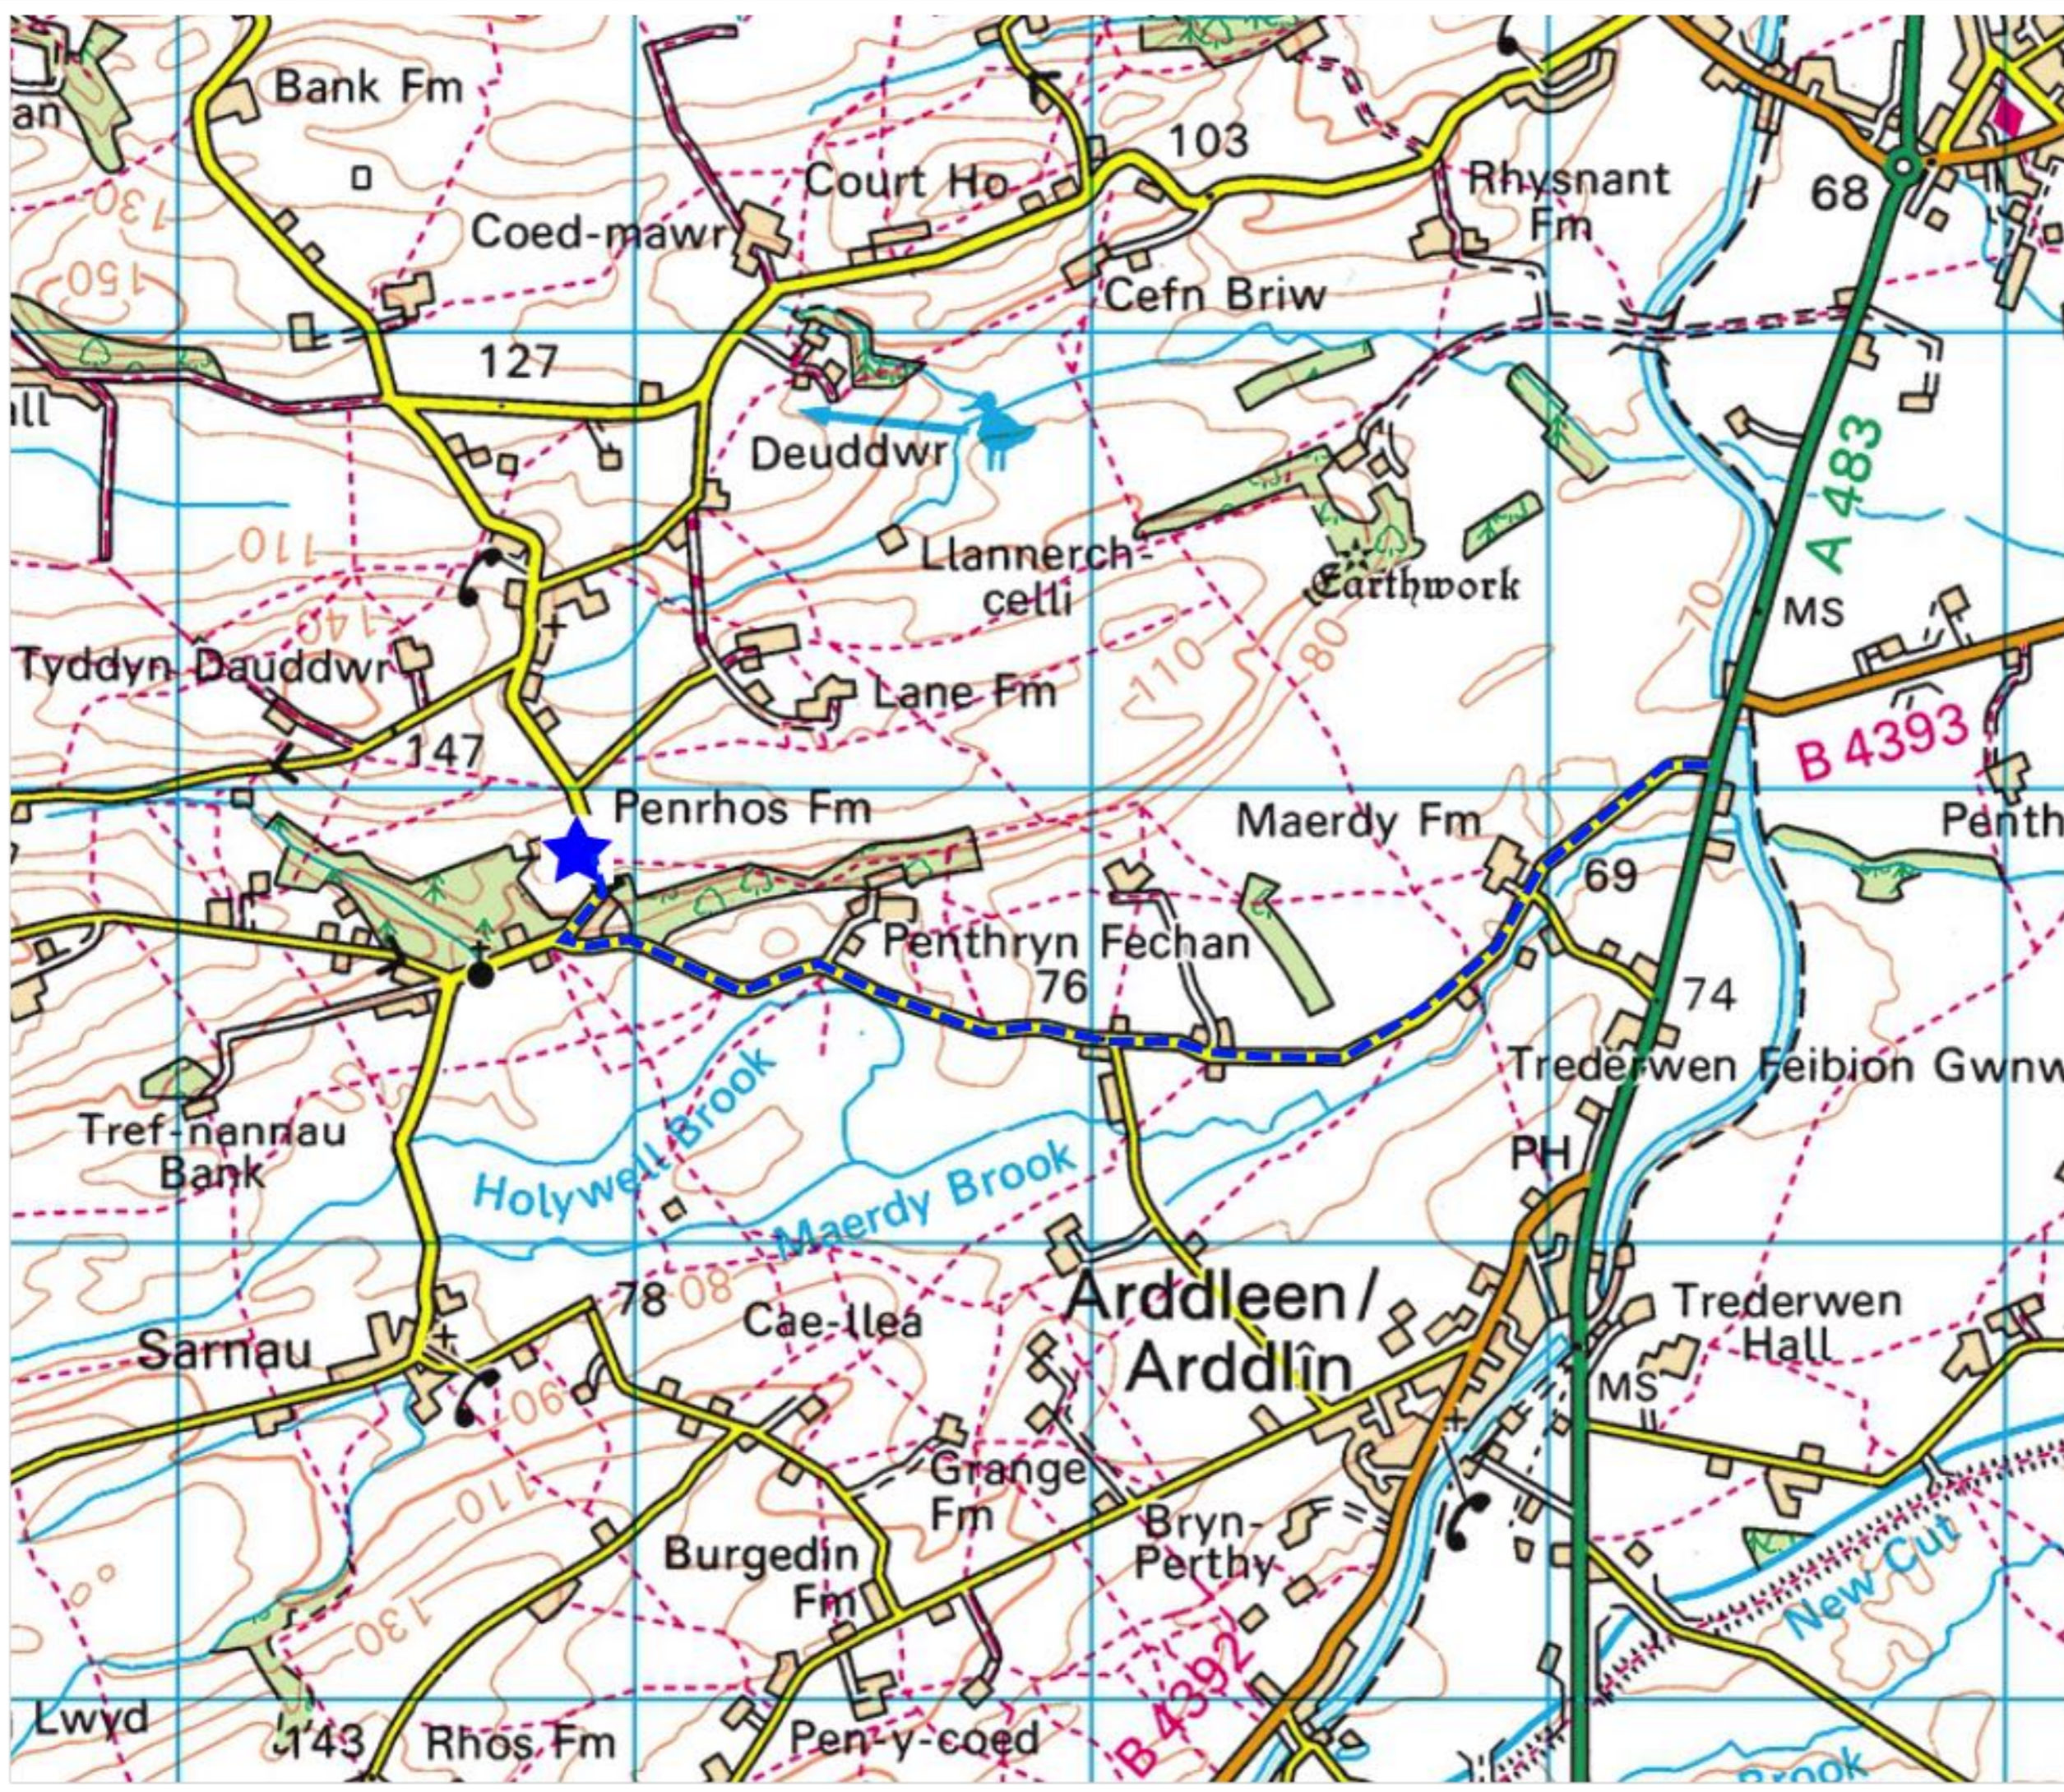

**SK21859 PENRHOS FARM**

Plan 2: HGV Route To/From A483

Drawn by: KAT      Checked by: MAK  
Revision: -      Date: 16/07/2018