


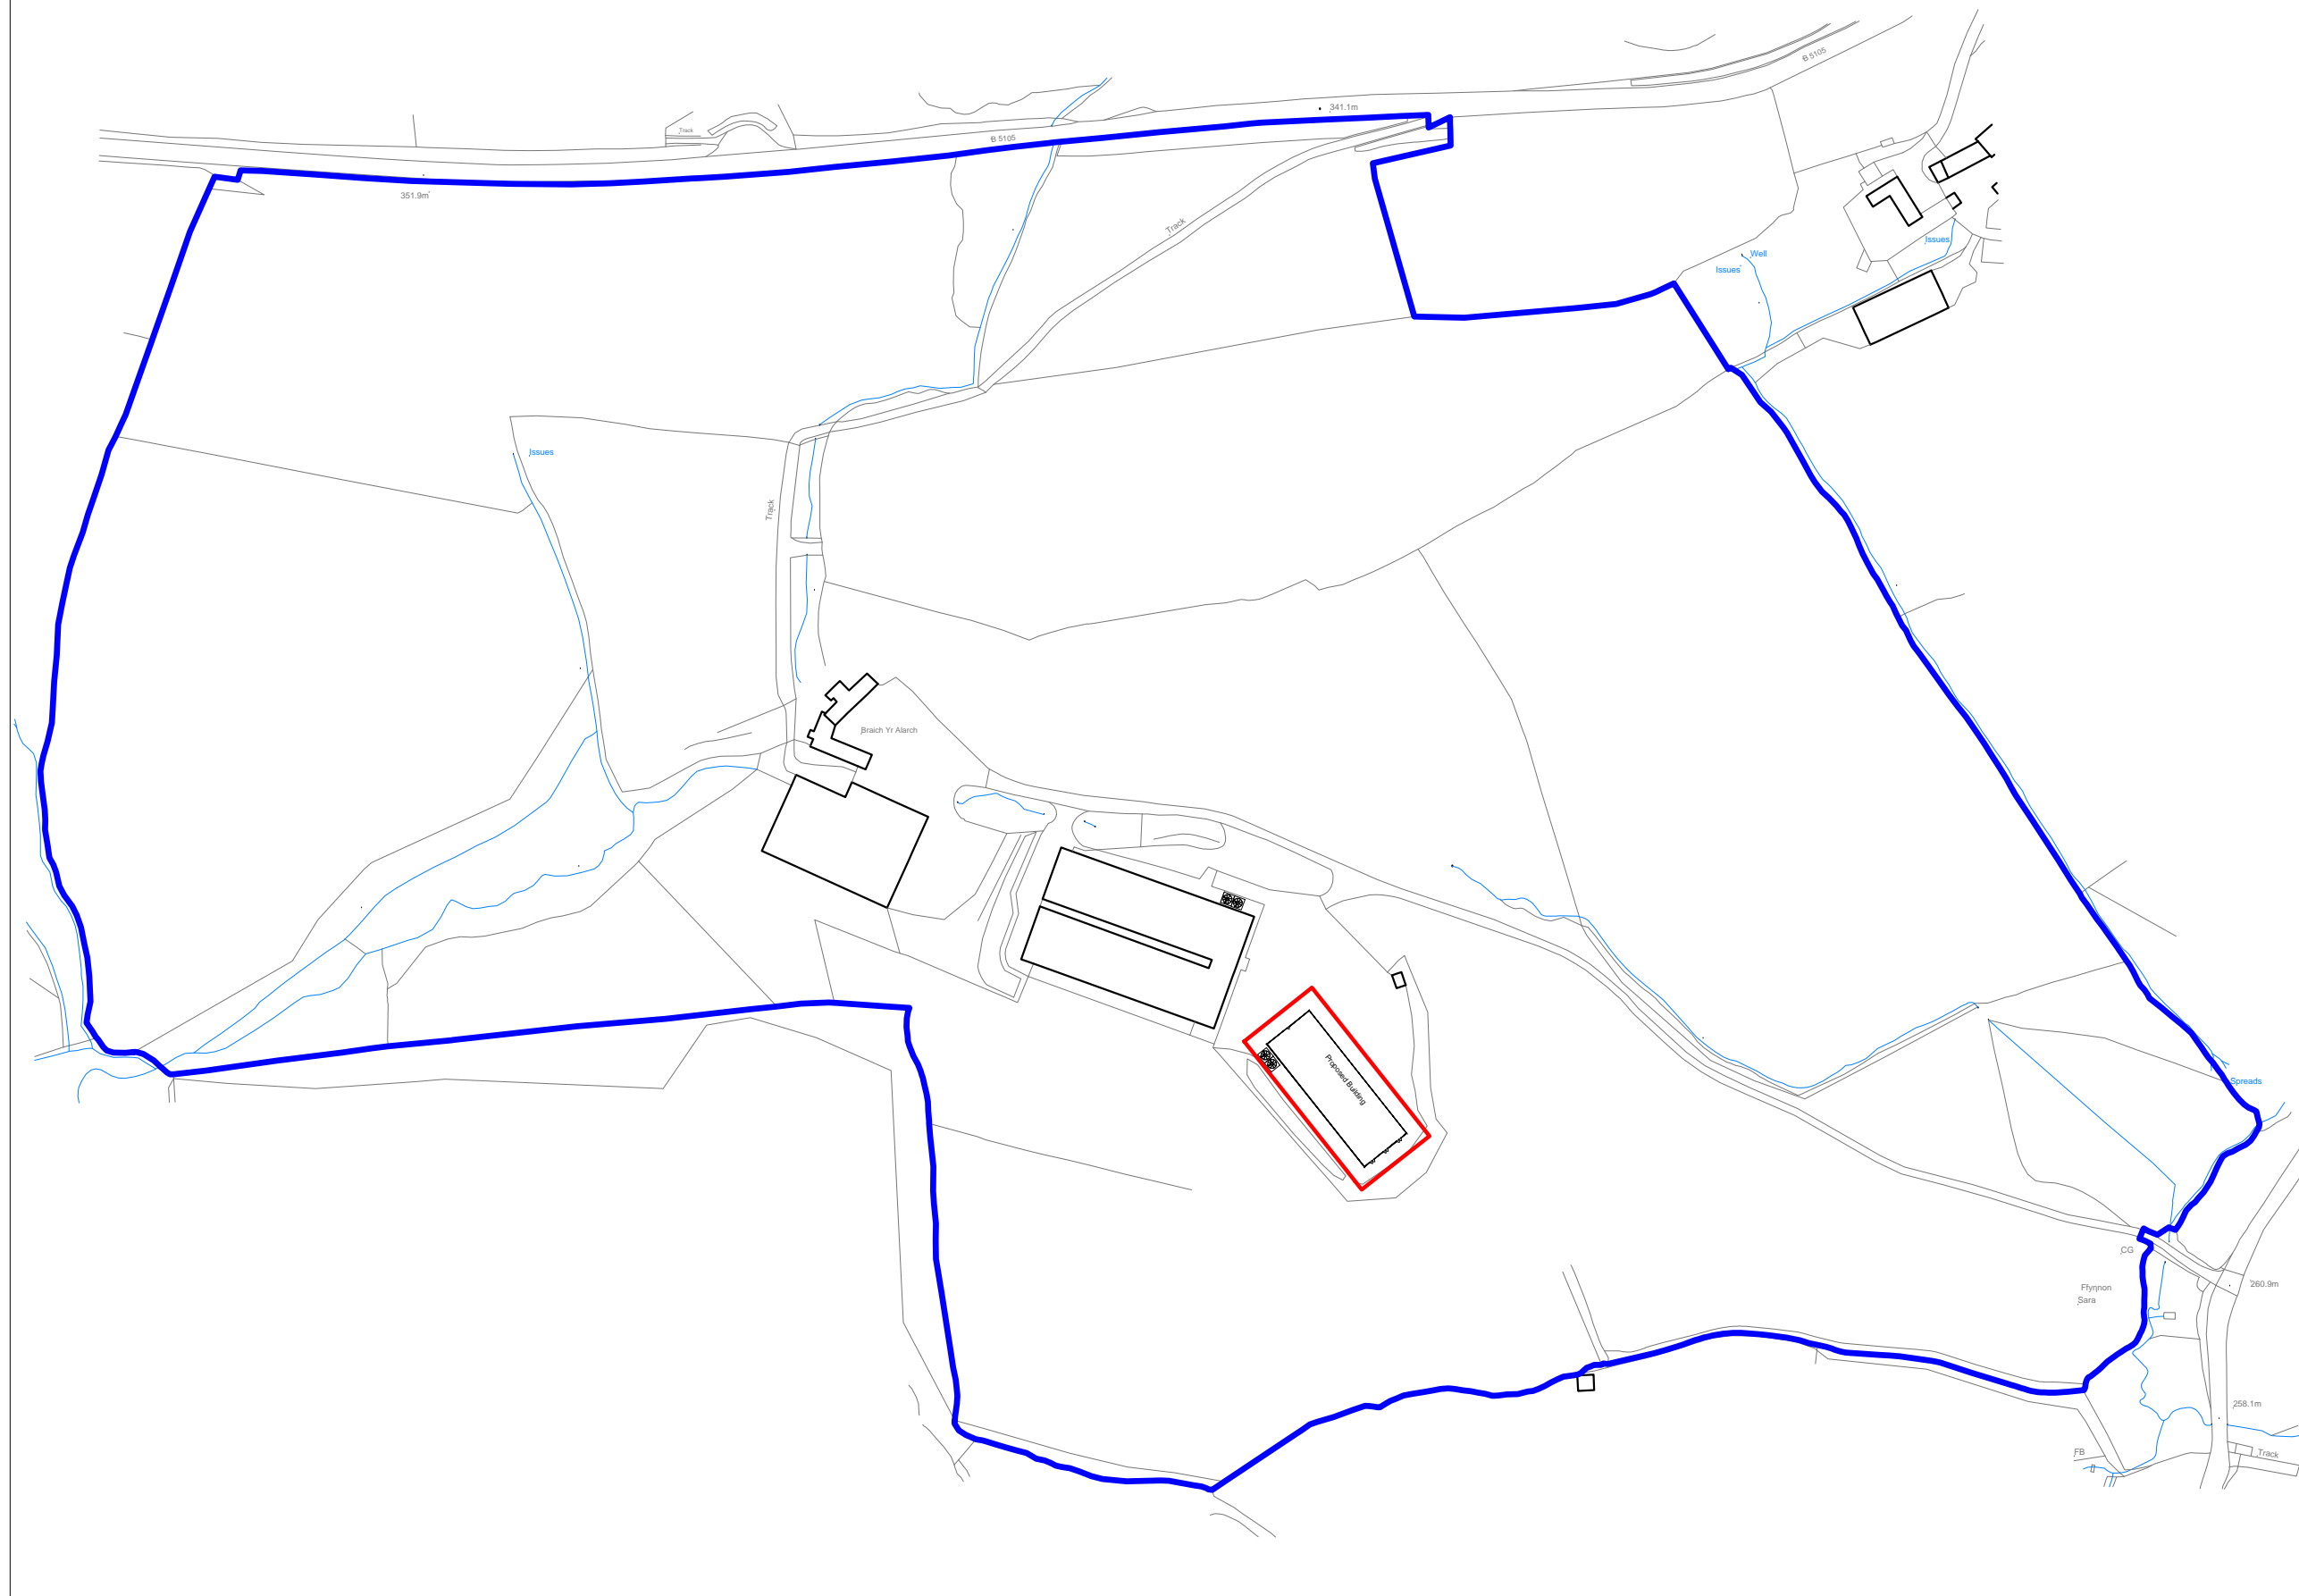

THIS DRAWING IS TO BE READ IN CONJUNCTION WITH ALL RELATED DRAWINGS. ALL DIMENSIONS MUST BE CHECKED AND VERIFIED ON SITE BEFORE COMMENCING ANY WORK OR PRODUCING SHOP DRAWINGS. THE ORIGINATOR SHOULD BE NOTIFIED IMMEDIATELY OF ANY DISCREPANCY. THIS DRAWING IS COPYRIGHT AND REMAINS THE PROPERTY OF ROGER PARRY & PARTNERS.

- Red Boundary
- Blue Boundary



Rev	Description	Date	Dr by	App by
Original	by			



Residential - Agricultural - Commercial	
Job	Proposed egg production unit @ Braich yr Alarch
Title	Location Plan
Location	Braich yr Alarch Clawddnewydd Near Ruthin LL15 2NL
Client	WB & CE Jones
Scales	1:2500 @ A3
Drawing No.	GEL-MZ556-01
Drawn by	AZ
	Date 19/08/2020

HOGSTOW HALL, MINSTERLEY  
SHREWSBURY, SHROPSHIRE. SY5 0HZ  
Tel: 01743 791336 Fax: 01743 792770  
email: mail@rogerparry.net  
Web address: www.rogerparry.net