




Plan

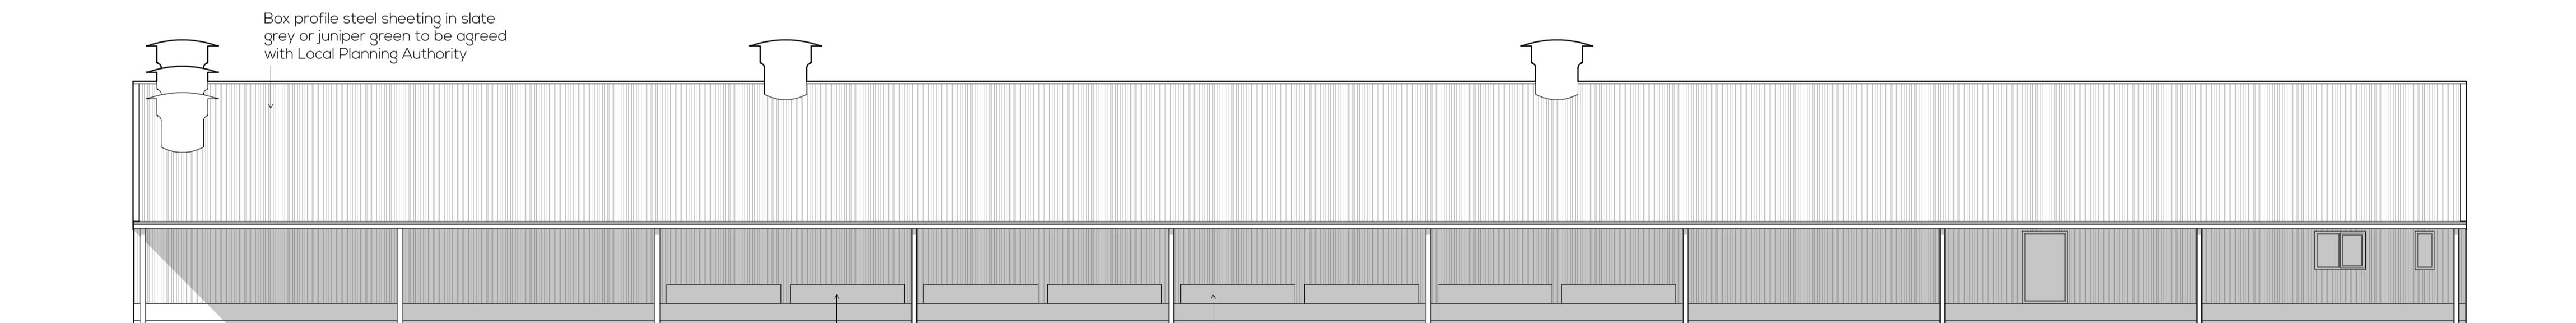


South West

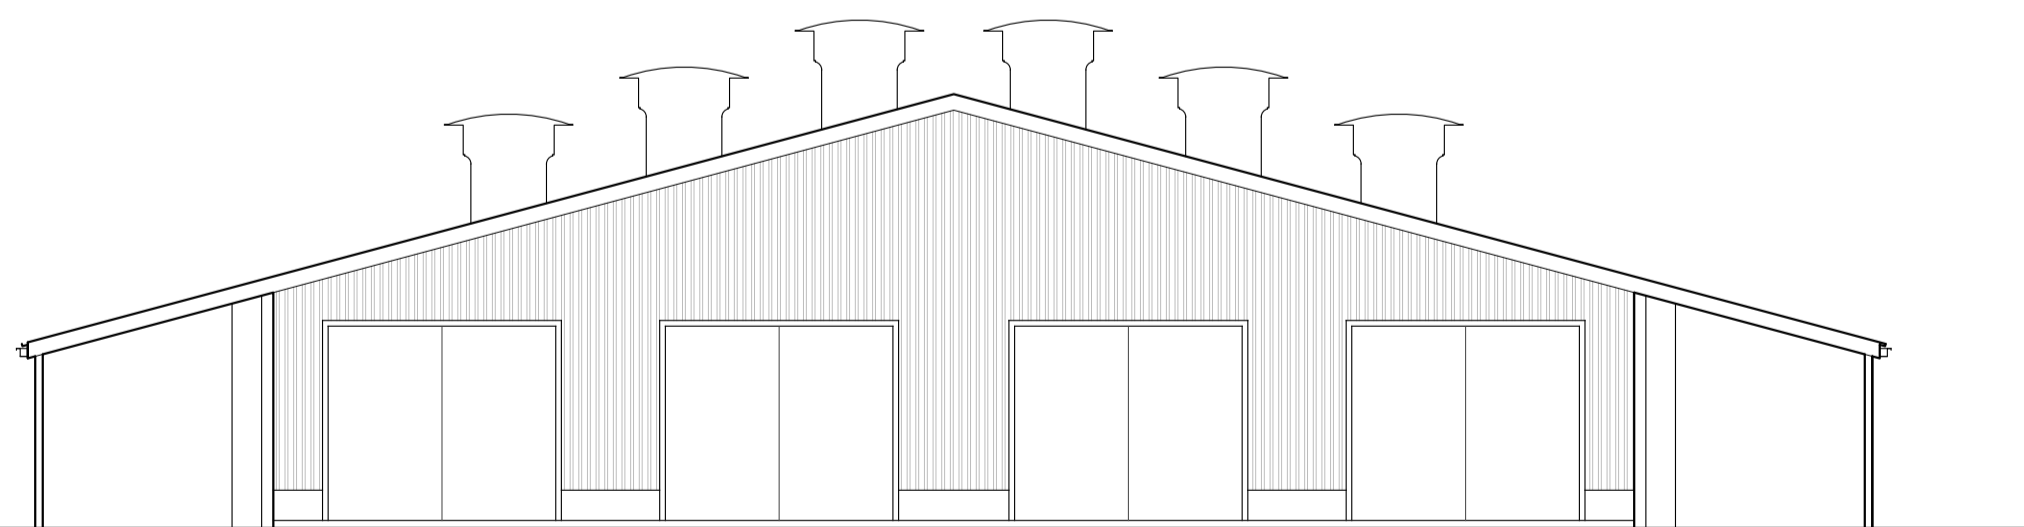

North West

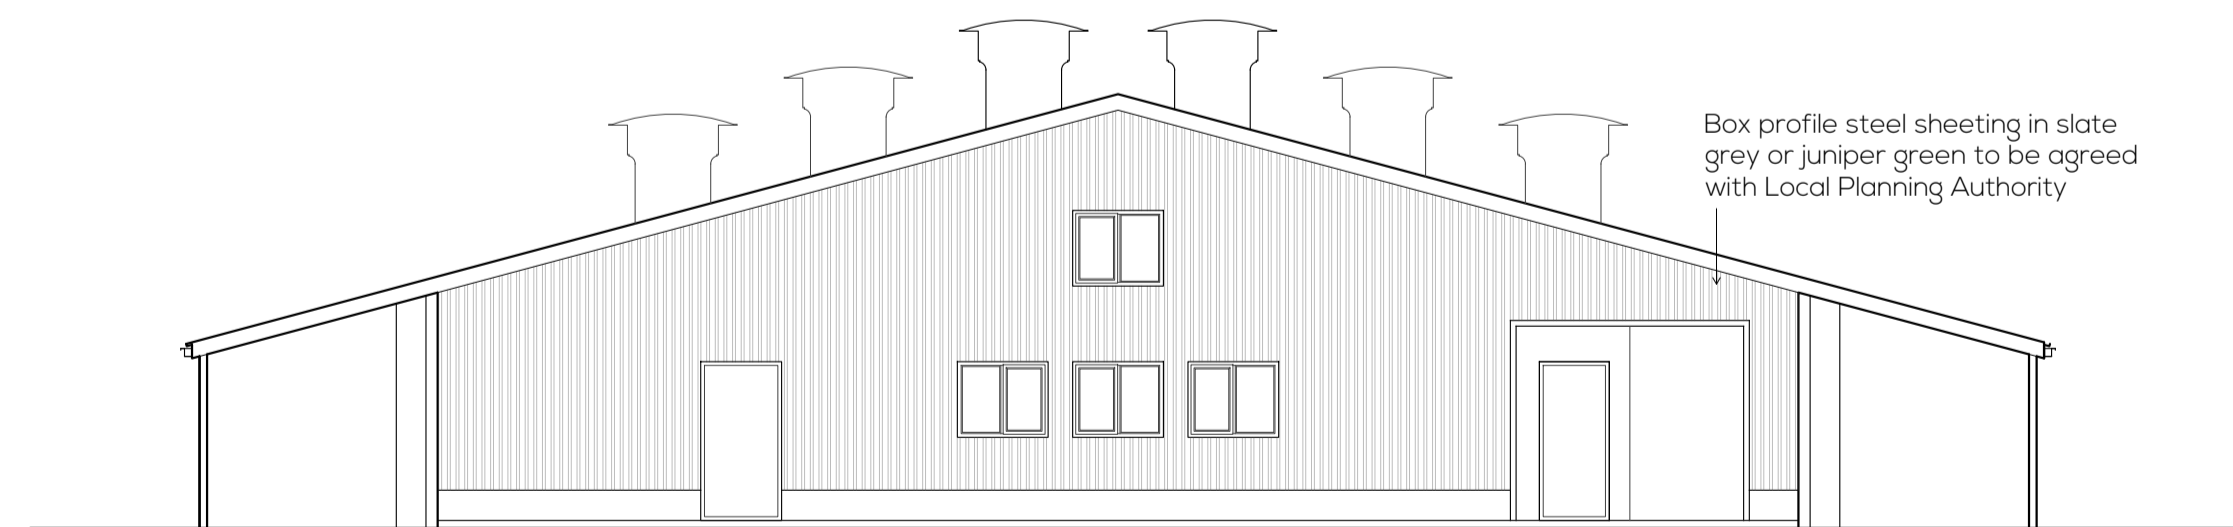

South East

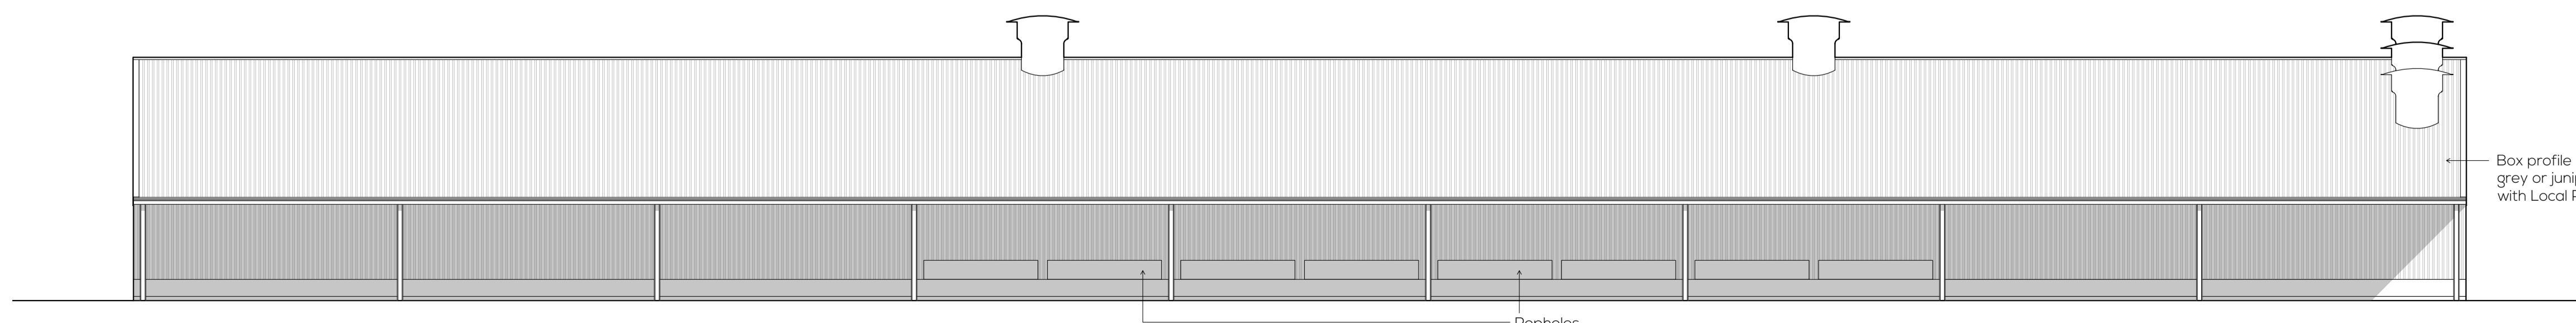

North East

Box profile steel sheeting in slate grey or juniper green to be agreed with Local Planning Authority

Popholes

Box profile steel sheeting in slate grey or juniper green to be agreed with Local Planning Authority

Box profile steel sheeting in slate grey or juniper green to be agreed with Local Planning Authority

Popholes

Floor area 985 m²

Design Notes:
Do not scale, use figured dims only. Dims displayed in millimeters unless stated otherwise. All dimensions to check on site prior to commencement, any discrepancies to be report to designer.
This drawing is COPYRIGHT. Drawing must not be reproduced for any purpose without written permission.

SBArchitecture
Design, Planning, Building Regs.
E - sba@architecture@gmail.com
T - 0770025595

Project:
PROPOSED POULTRY UNIT, RHOSDDU FARM, CRYMYCH, PEMBROKESHIRE, SA41 3RB

Subject:
PROPOSED PLAN

Scale: 1:100 @ A1
0 2 4

Date: 06 / 2021

Ref: 0047 / 1 A