




Section A-A

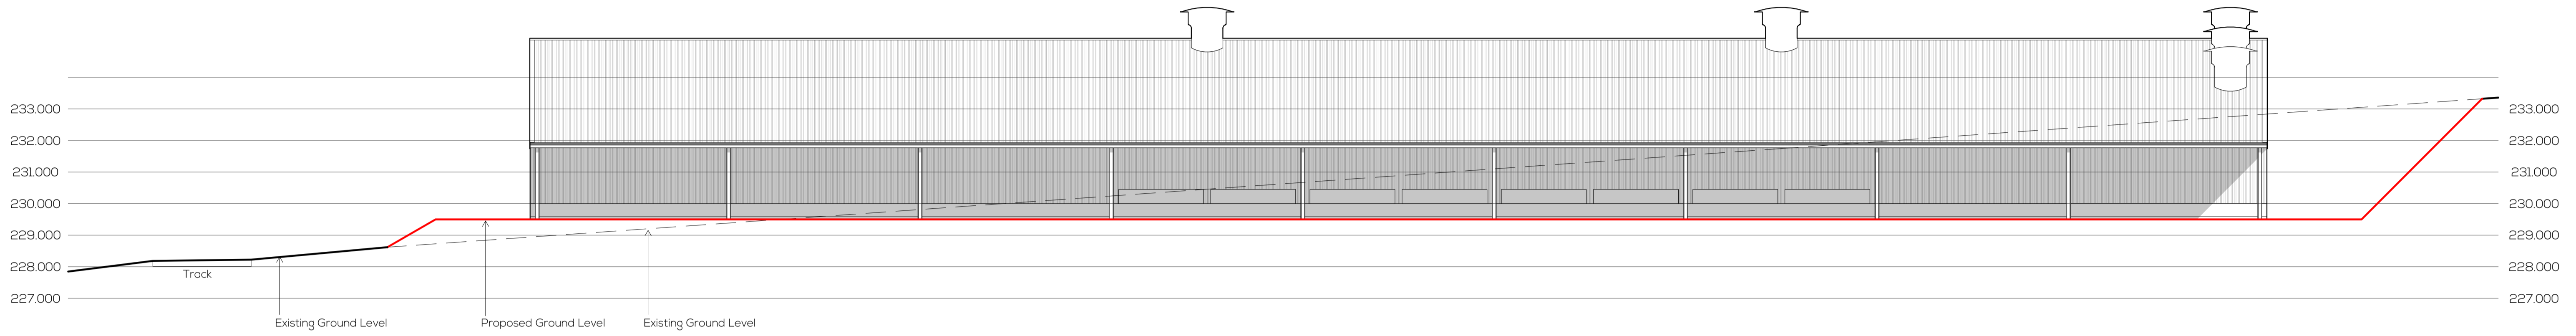

Section B-B

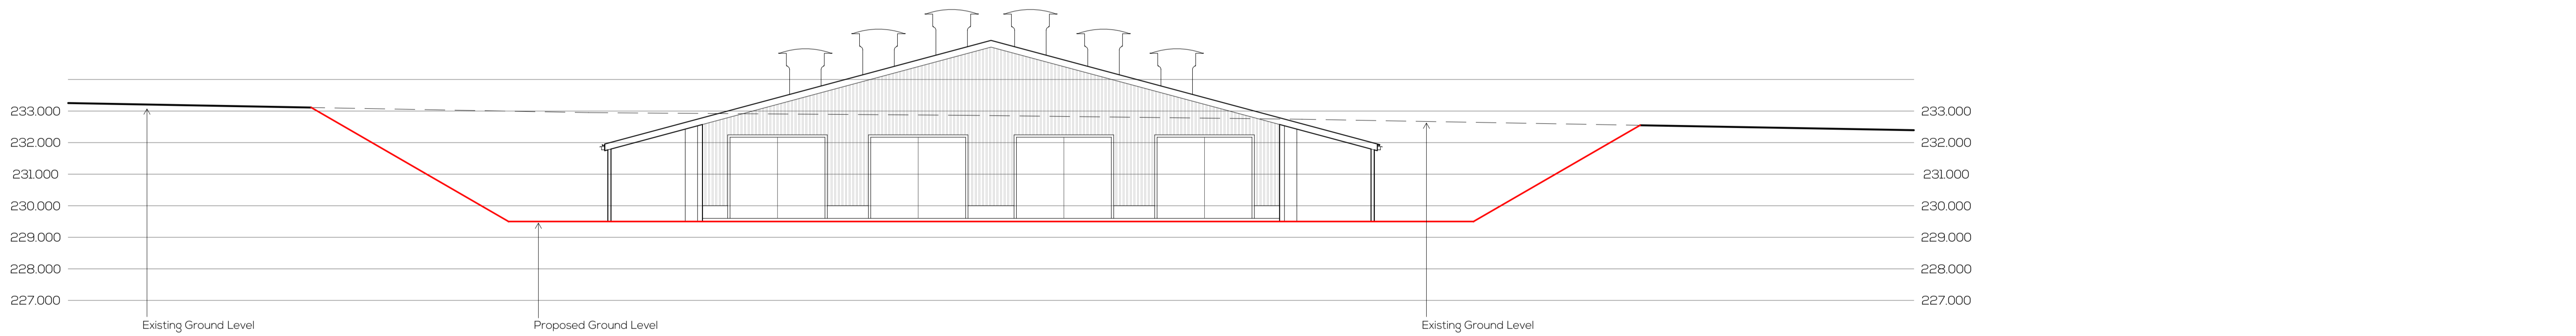

Section D-D

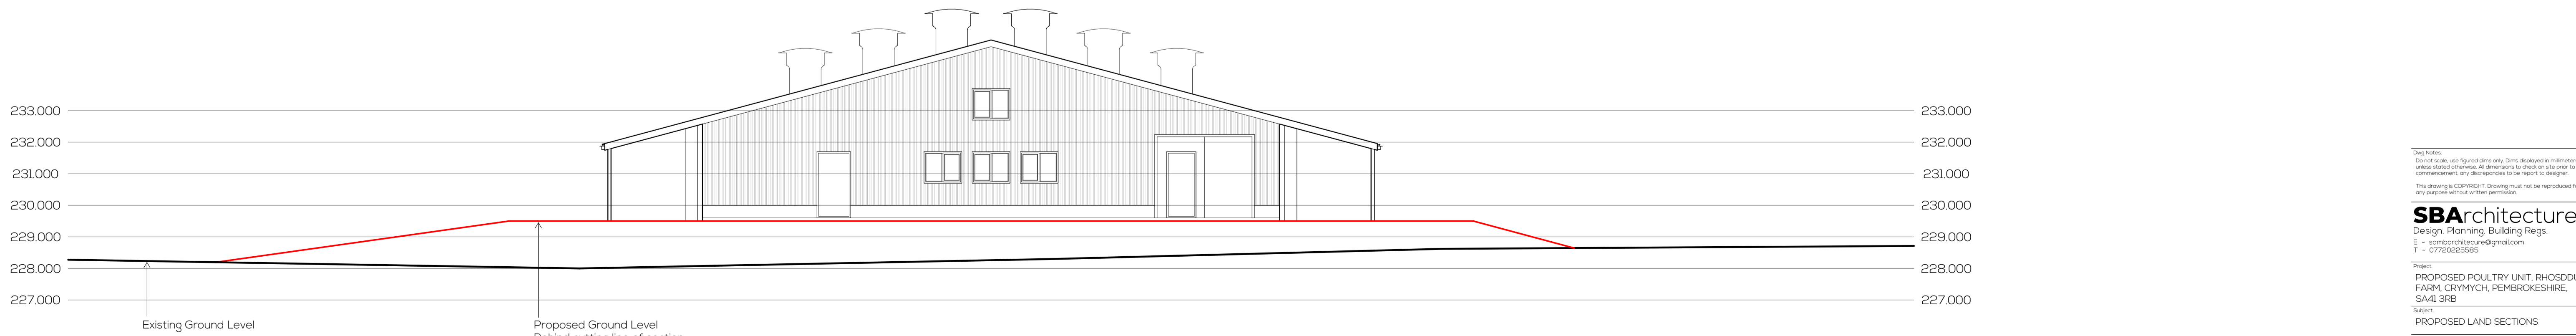

Section D-D

Design Notes
Do not scale, use figured dims only. Dims displayed in millimeters unless stated otherwise. All dimensions to check on site prior to commencement, any discrepancies to be report to designer.
This drawing is COPYRIGHT. Drawing must not be reproduced for any purpose without written permission.

SBArchitecture
Design, Planning, Building Regs.
E - sba@architecture.com
T - 0770025585

Project:
PROPOSED POULTRY UNIT, RHOSDDU FARM, CRYMYCH, PEMBROKESHIRE, SA41 3RB

Subject:
PROPOSED LAND SECTIONS

Scale: 1:100 @ A1
0 2 4

Date: 06 / 2021

Ref: 0047 / 6 A