

Notes



- 1. All construction information should be taken from figured dimensions only. Dimensions are in millimetres unless otherwise stated.
- 2. All dimensions and conditions are to be checked on site prior to preparing drawings or commencing any work.
- 3. Any variations or supplementary drawings are to be approved by the architect.
- 4. Responsibility is not accepted for errors made by others scaling from this drawing.

House Type Notes

- A Designation : 2 Bed 4 Person House
- B Two Storey
- C Design Quality Requirements 2021 : 83sqm
- D Lifetime Homes
- E GIA : 83.4 sqm

Note

See Drawings 2212 P 350 - 2212 P 354 for developed materials and windows and door locations

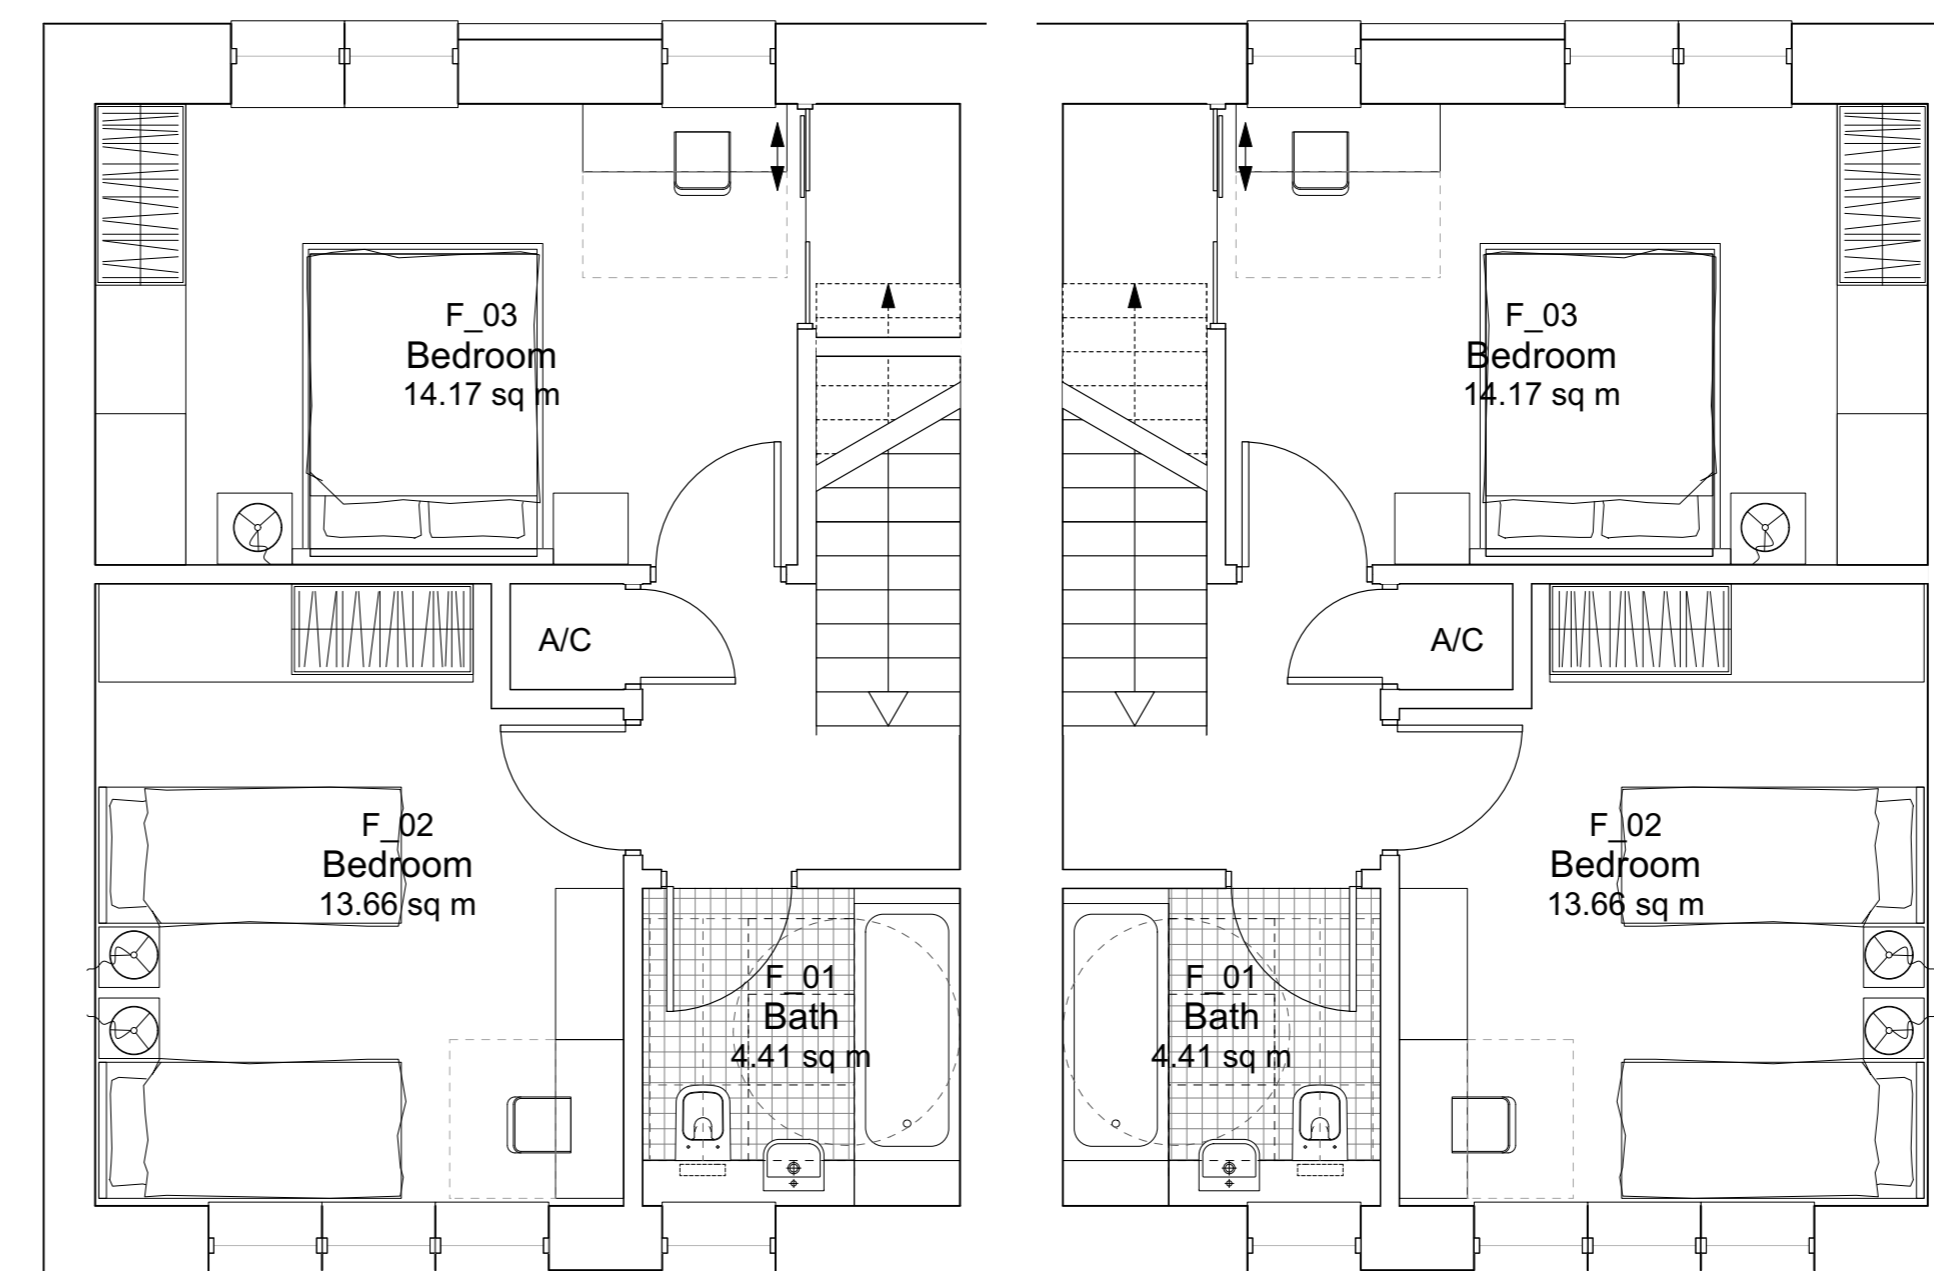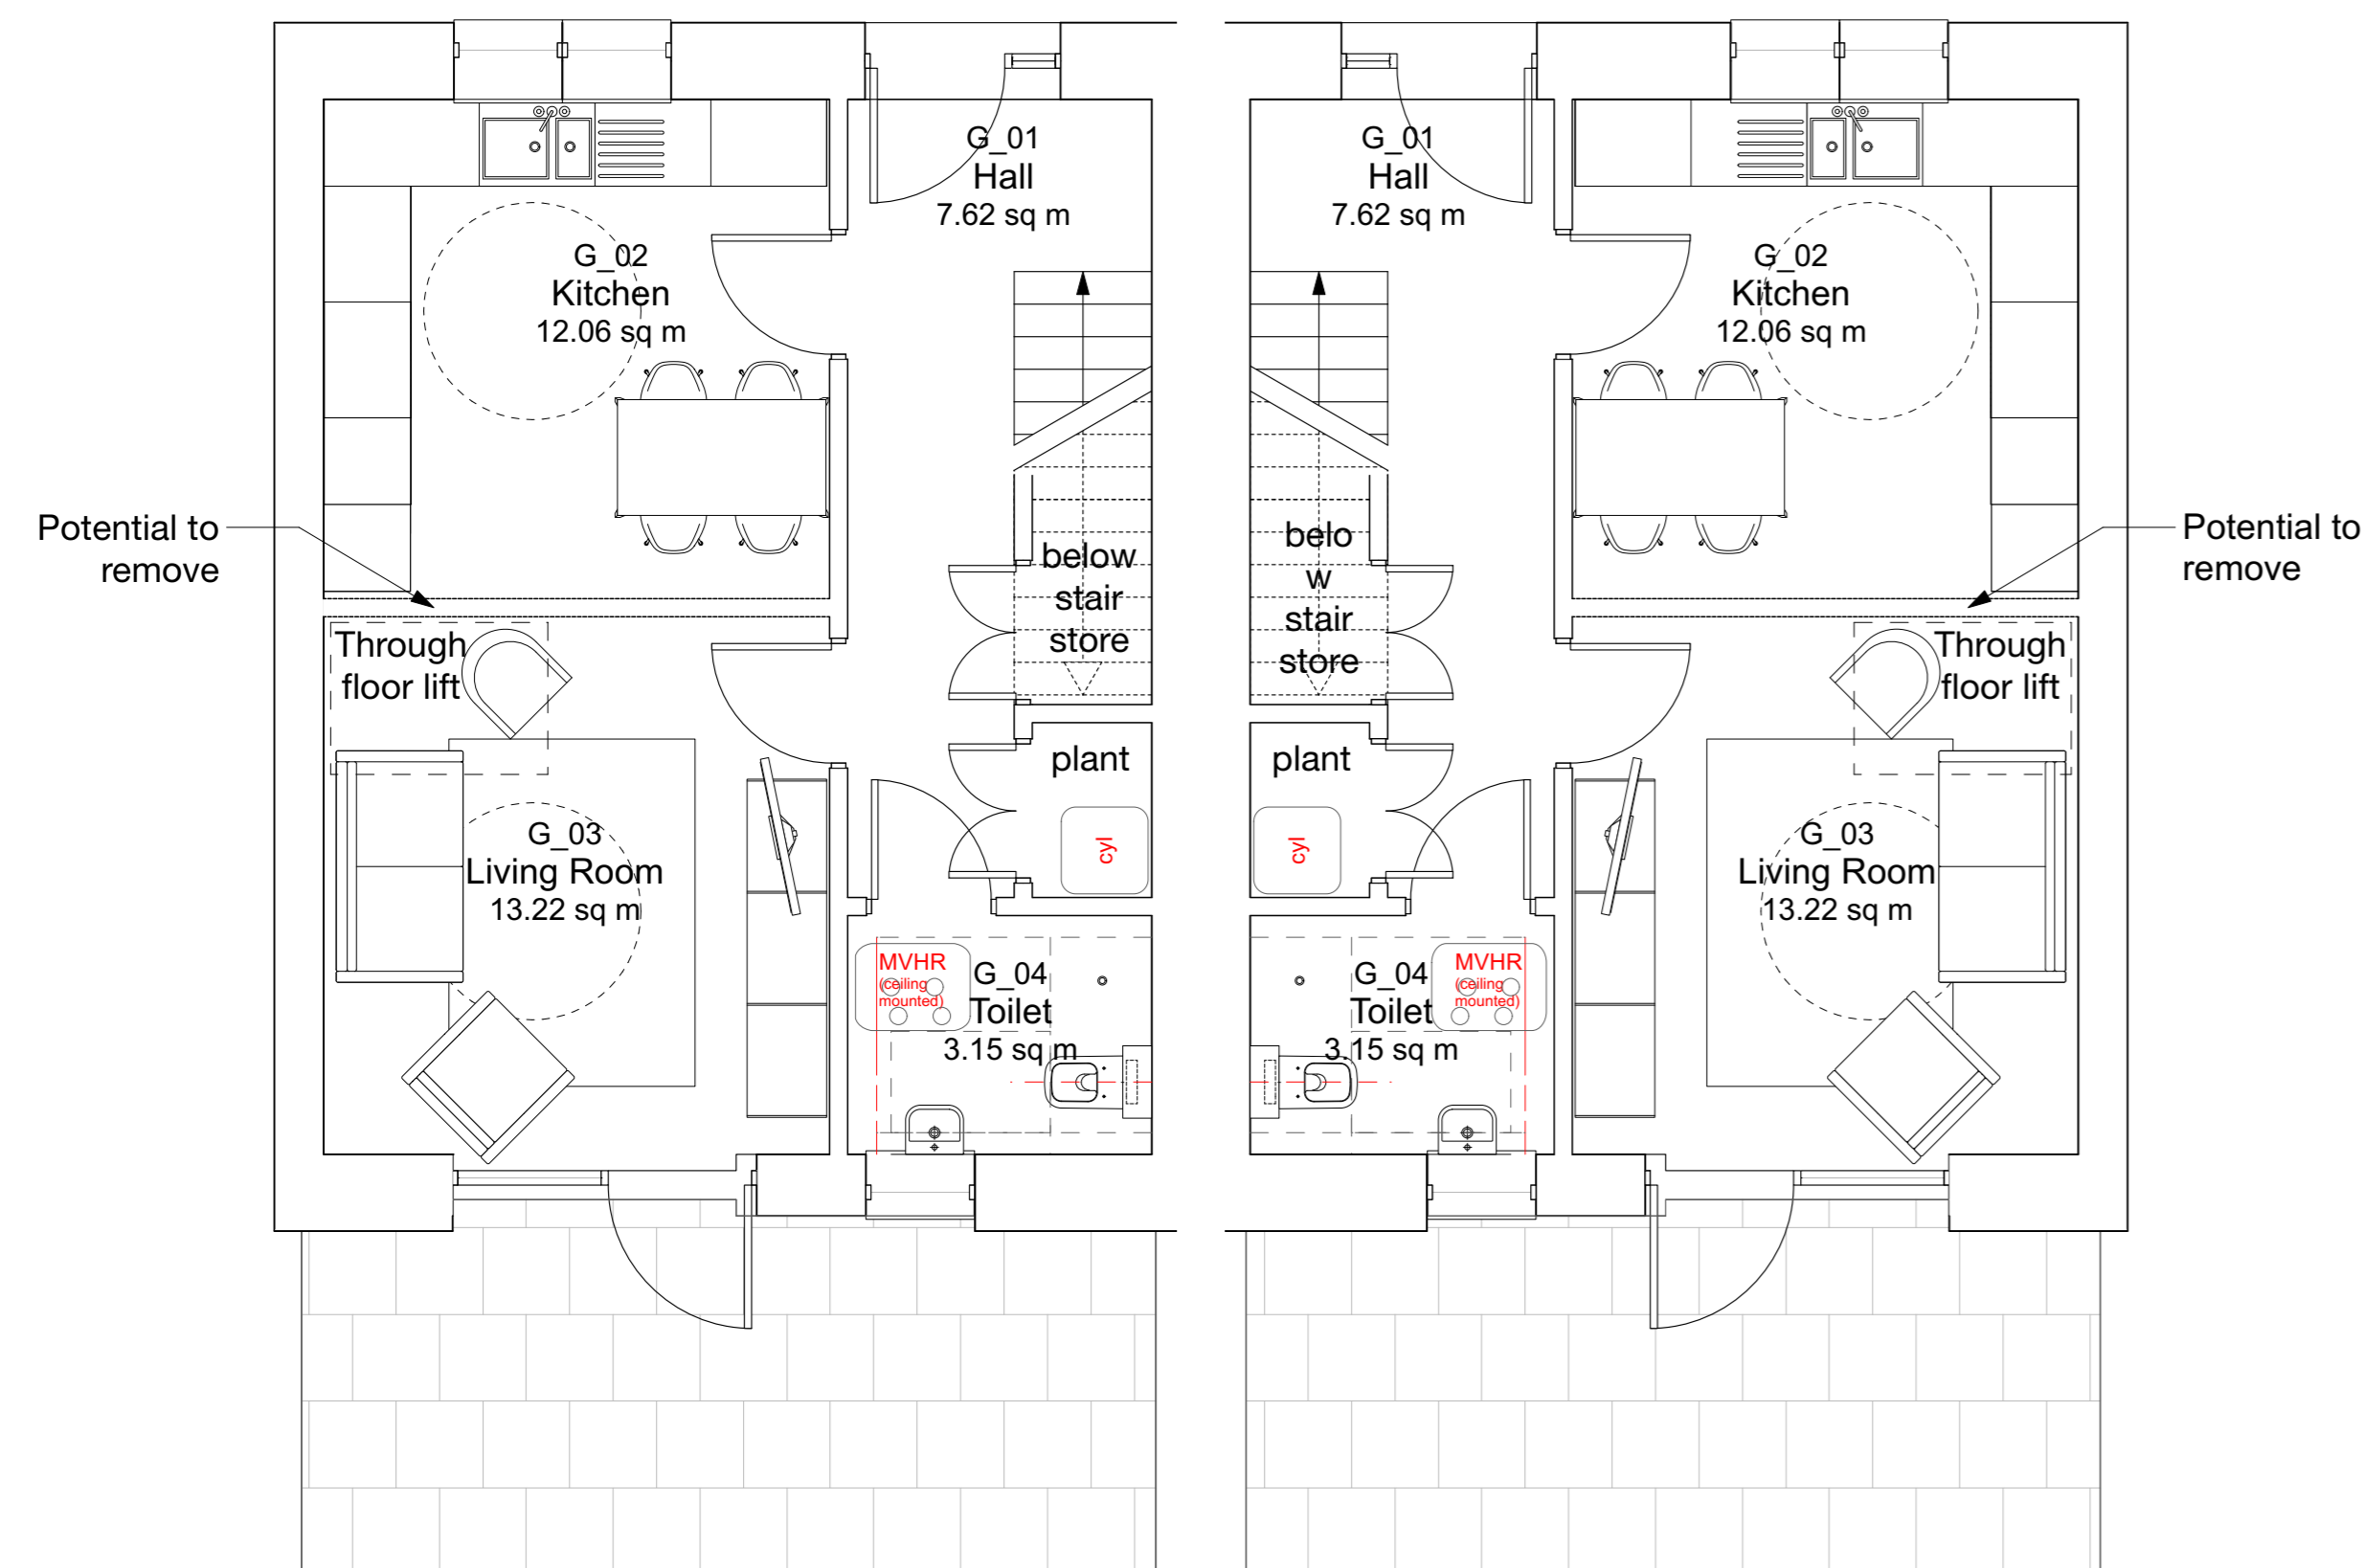

PRELIMINARY

Hiraeth. 2212 P 303
MID WALES PROPERTY Ltd
LAND AT THE WALLERS
PROPOSED
HOUSE TYPE 02 A
(2BED 4PERS)

1:50@A1, 1:100@A3

07/22

02920351645 | office@hiraetharchitecture.co.uk
The Maltings | East Tyndall St | Cardiff | CF24 5EA