
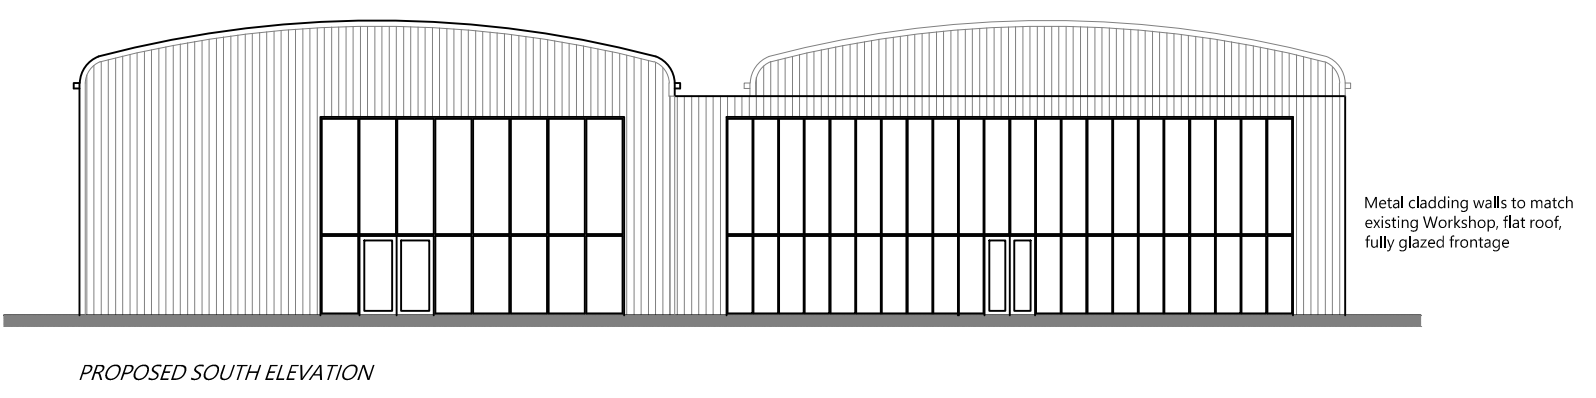
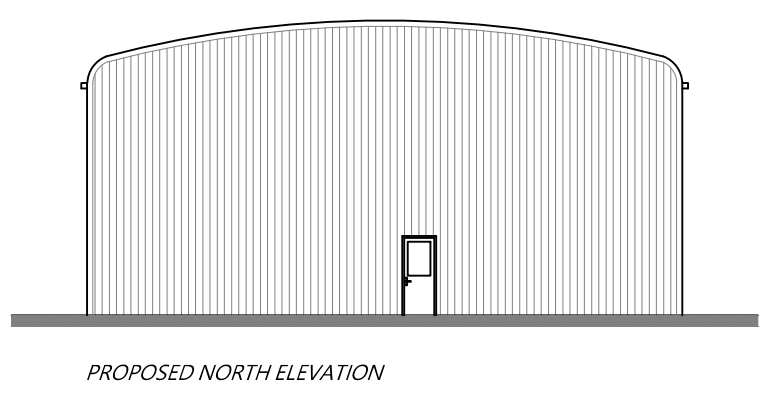
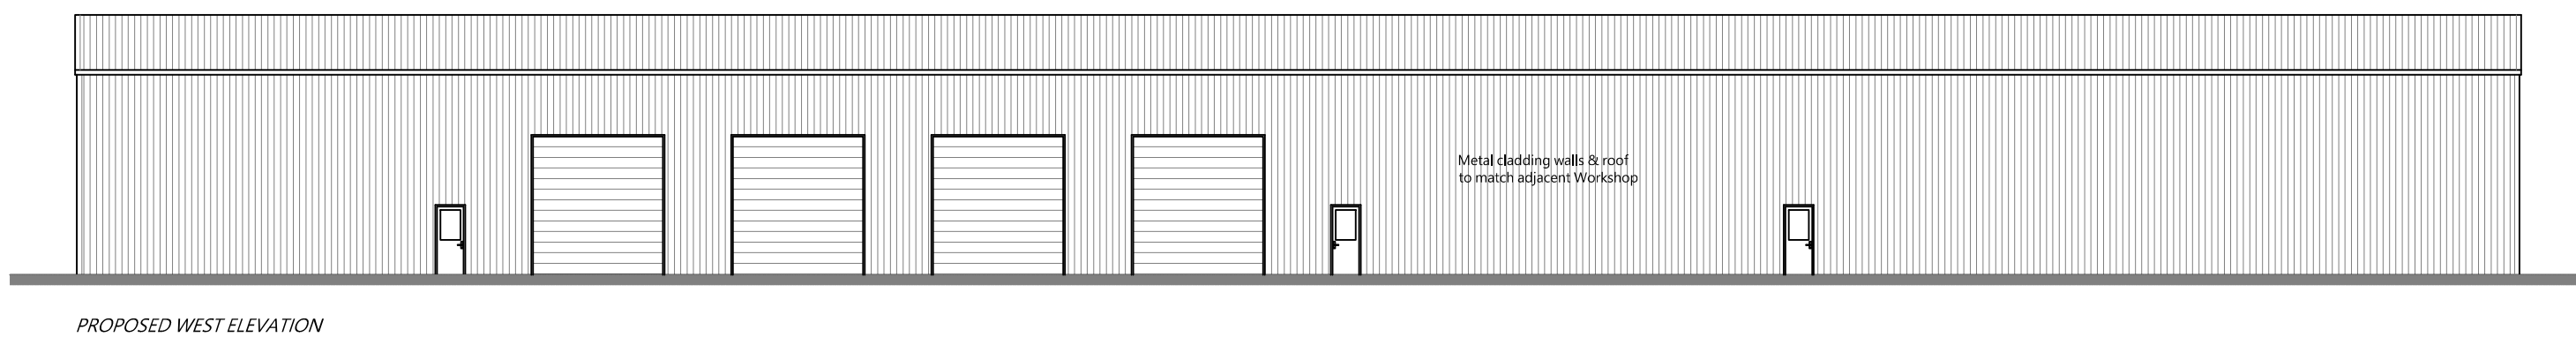


THIS DRAWING IS TO BE READ IN CONJUNCTION WITH ALL RELATED DRAWINGS. ALL DIMENSIONS MUST BE CHECKED AND VERIFIED ON SITE BEFORE COMMENCING ANY WORK OR PRODUCING SHOP DRAWINGS. THE ORIGINATOR SHOULD BE NOTIFIED IMMEDIATELY OF ANY DISCREPANCY. THIS DRAWING IS COPYRIGHT AND REMAINS THE PROPERTY OF ROGER PARRY & PARTNERS.

| Rev | Description | Date | By |
|-----|-------------|------------|----|
| - | - | year/mm/dd | -- |

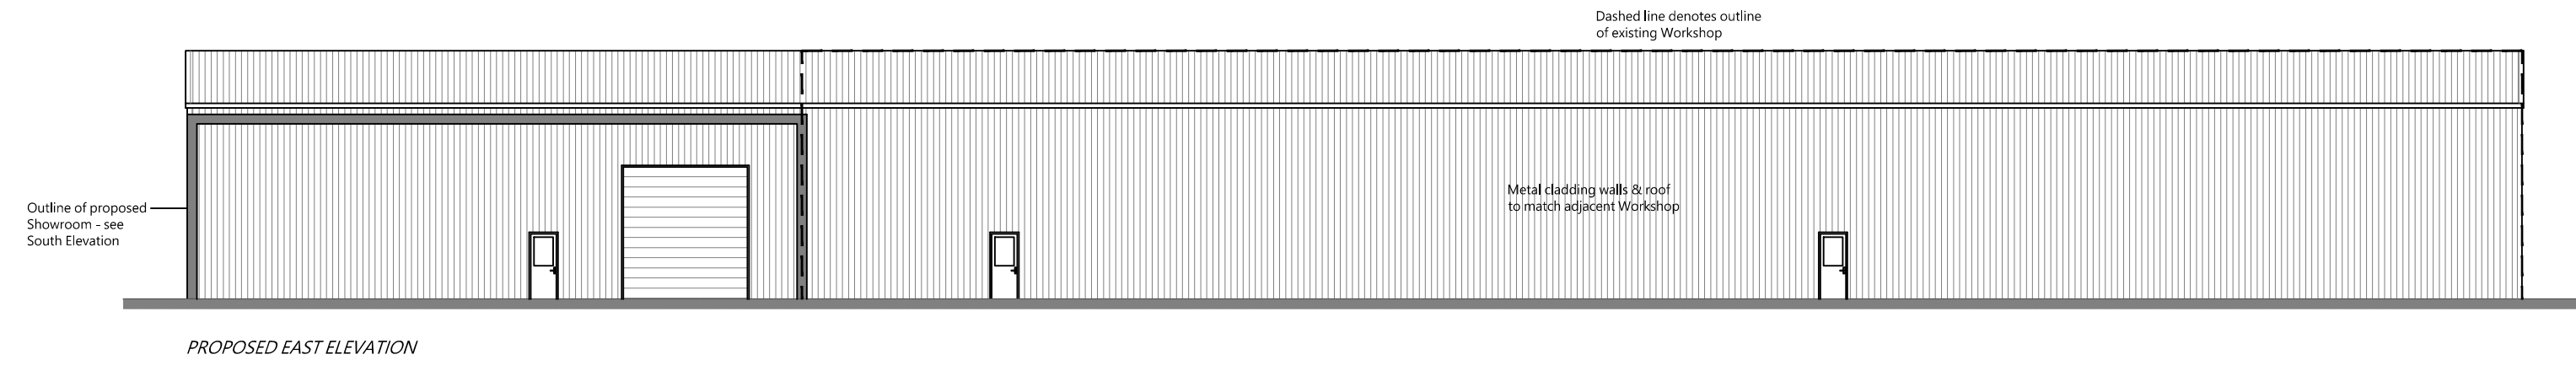

| Residential - Agricultural - Commercial | | | |
|---|---|------|------------|
| Project | Proposed Workshop & Showroom | | |
| Drawing Title | Proposed Elevations | | |
| Location | Charles Stores, Coed Y Dinas, Welshpool, SY21 8RP | | |
| Client | Charles Stores Ltd | | |
| Scale | 1:200 @ A2 | | |
| Drawing No | 76594 / RJC / 101 | Rev | - |
| Drawn By | NB | Date | 2022/07/15 |
| HOGSTOW HALL, MINSTERLEY SHREWSBURY, SHROPSHIRE. SY5 0HZ Tel: 01743 791336 Fax: 01743 792770 E-mail: mail@rogerparry.net Web address: www.rogerparry.net Roger Parry & Partners LLP partnership no. OC312203 Registered Office Hogstow Hall, Minsterley, Shrewsbury, SY5 0HZ Registered in England and Wales. A list of members of the LLP is available at the above address. | | | |