


THIS DRAWING IS TO BE READ IN CONJUNCTION WITH ALL RELATED DRAWINGS. ALL DIMENSIONS MUST BE CHECKED AND VERIFIED ON SITE BEFORE COMMENCING ANY WORK OR PRODUCING SHOP DRAWINGS. THE ORIGINATOR SHOULD BE NOTIFIED IMMEDIATELY OF ANY DISCREPANCY. THIS DRAWING IS COPYRIGHT AND REMAINS THE PROPERTY ROGER PARRY & PARTNERS.

Rev	Description	Date	By
-	-	year/mm/dd	--

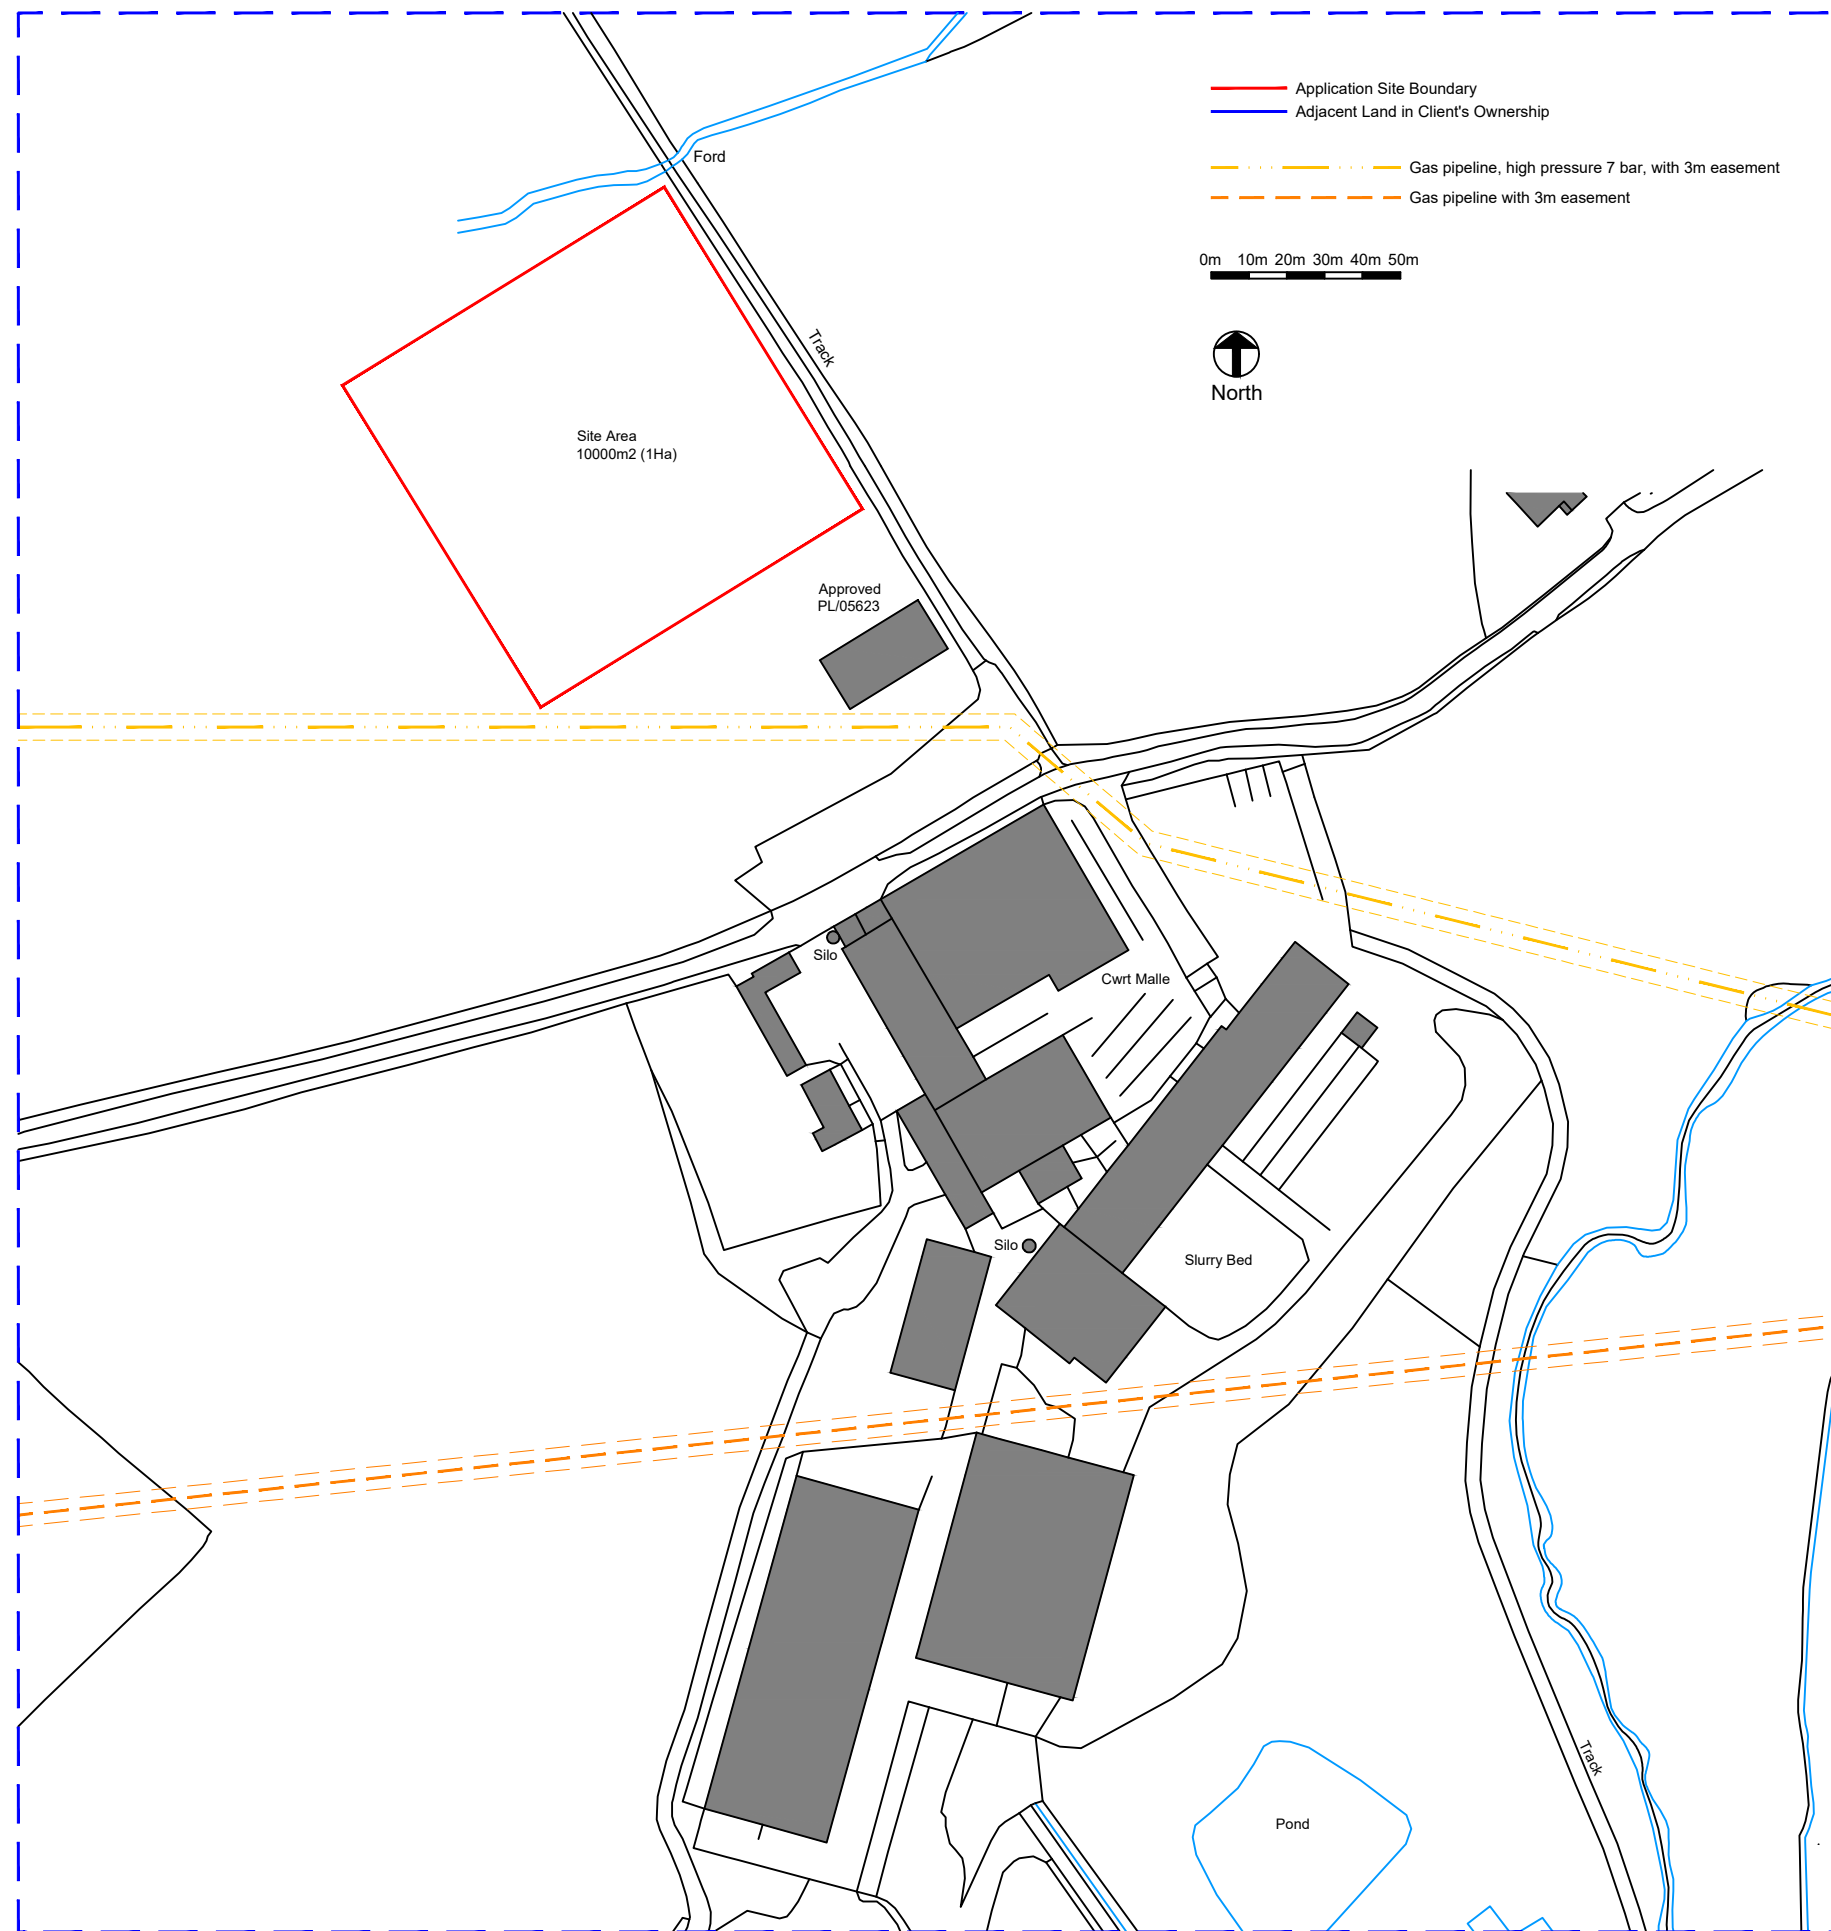

Ordnance Survey, (c) Crown Copyright 2023. All rights reserved. Licence number 100022432



Residential - Agricultural - Commercial

Project	Proposed Straights Feed Building		
Drawing Title	Location Plan		
Location	Cwrt Malle, Liangynog, Camarthen, Dyfed, SA33 5BN		
Client	Cwrt Malle Ltd		
Scale	1:2000 @ A3		
Drawing No	77426 / RJC / 100	Rev	-
Drawn By	NB	Date	2023/04/17

MERCIAN HOUSE, 9 DARWIN COURT, OXON BUSINESS PARK, SHREWSBURY, SY3 5HJ  
 Tel: 01743 791336  
 E-mail: mail@rogerparry.net  
 Web address: www.rogerparry.net  
 Roger Parry & Partners LLP partnership no.OC312203  
 Registered in England and Wales.  
 A list of members of the LLP is available at the above address.