


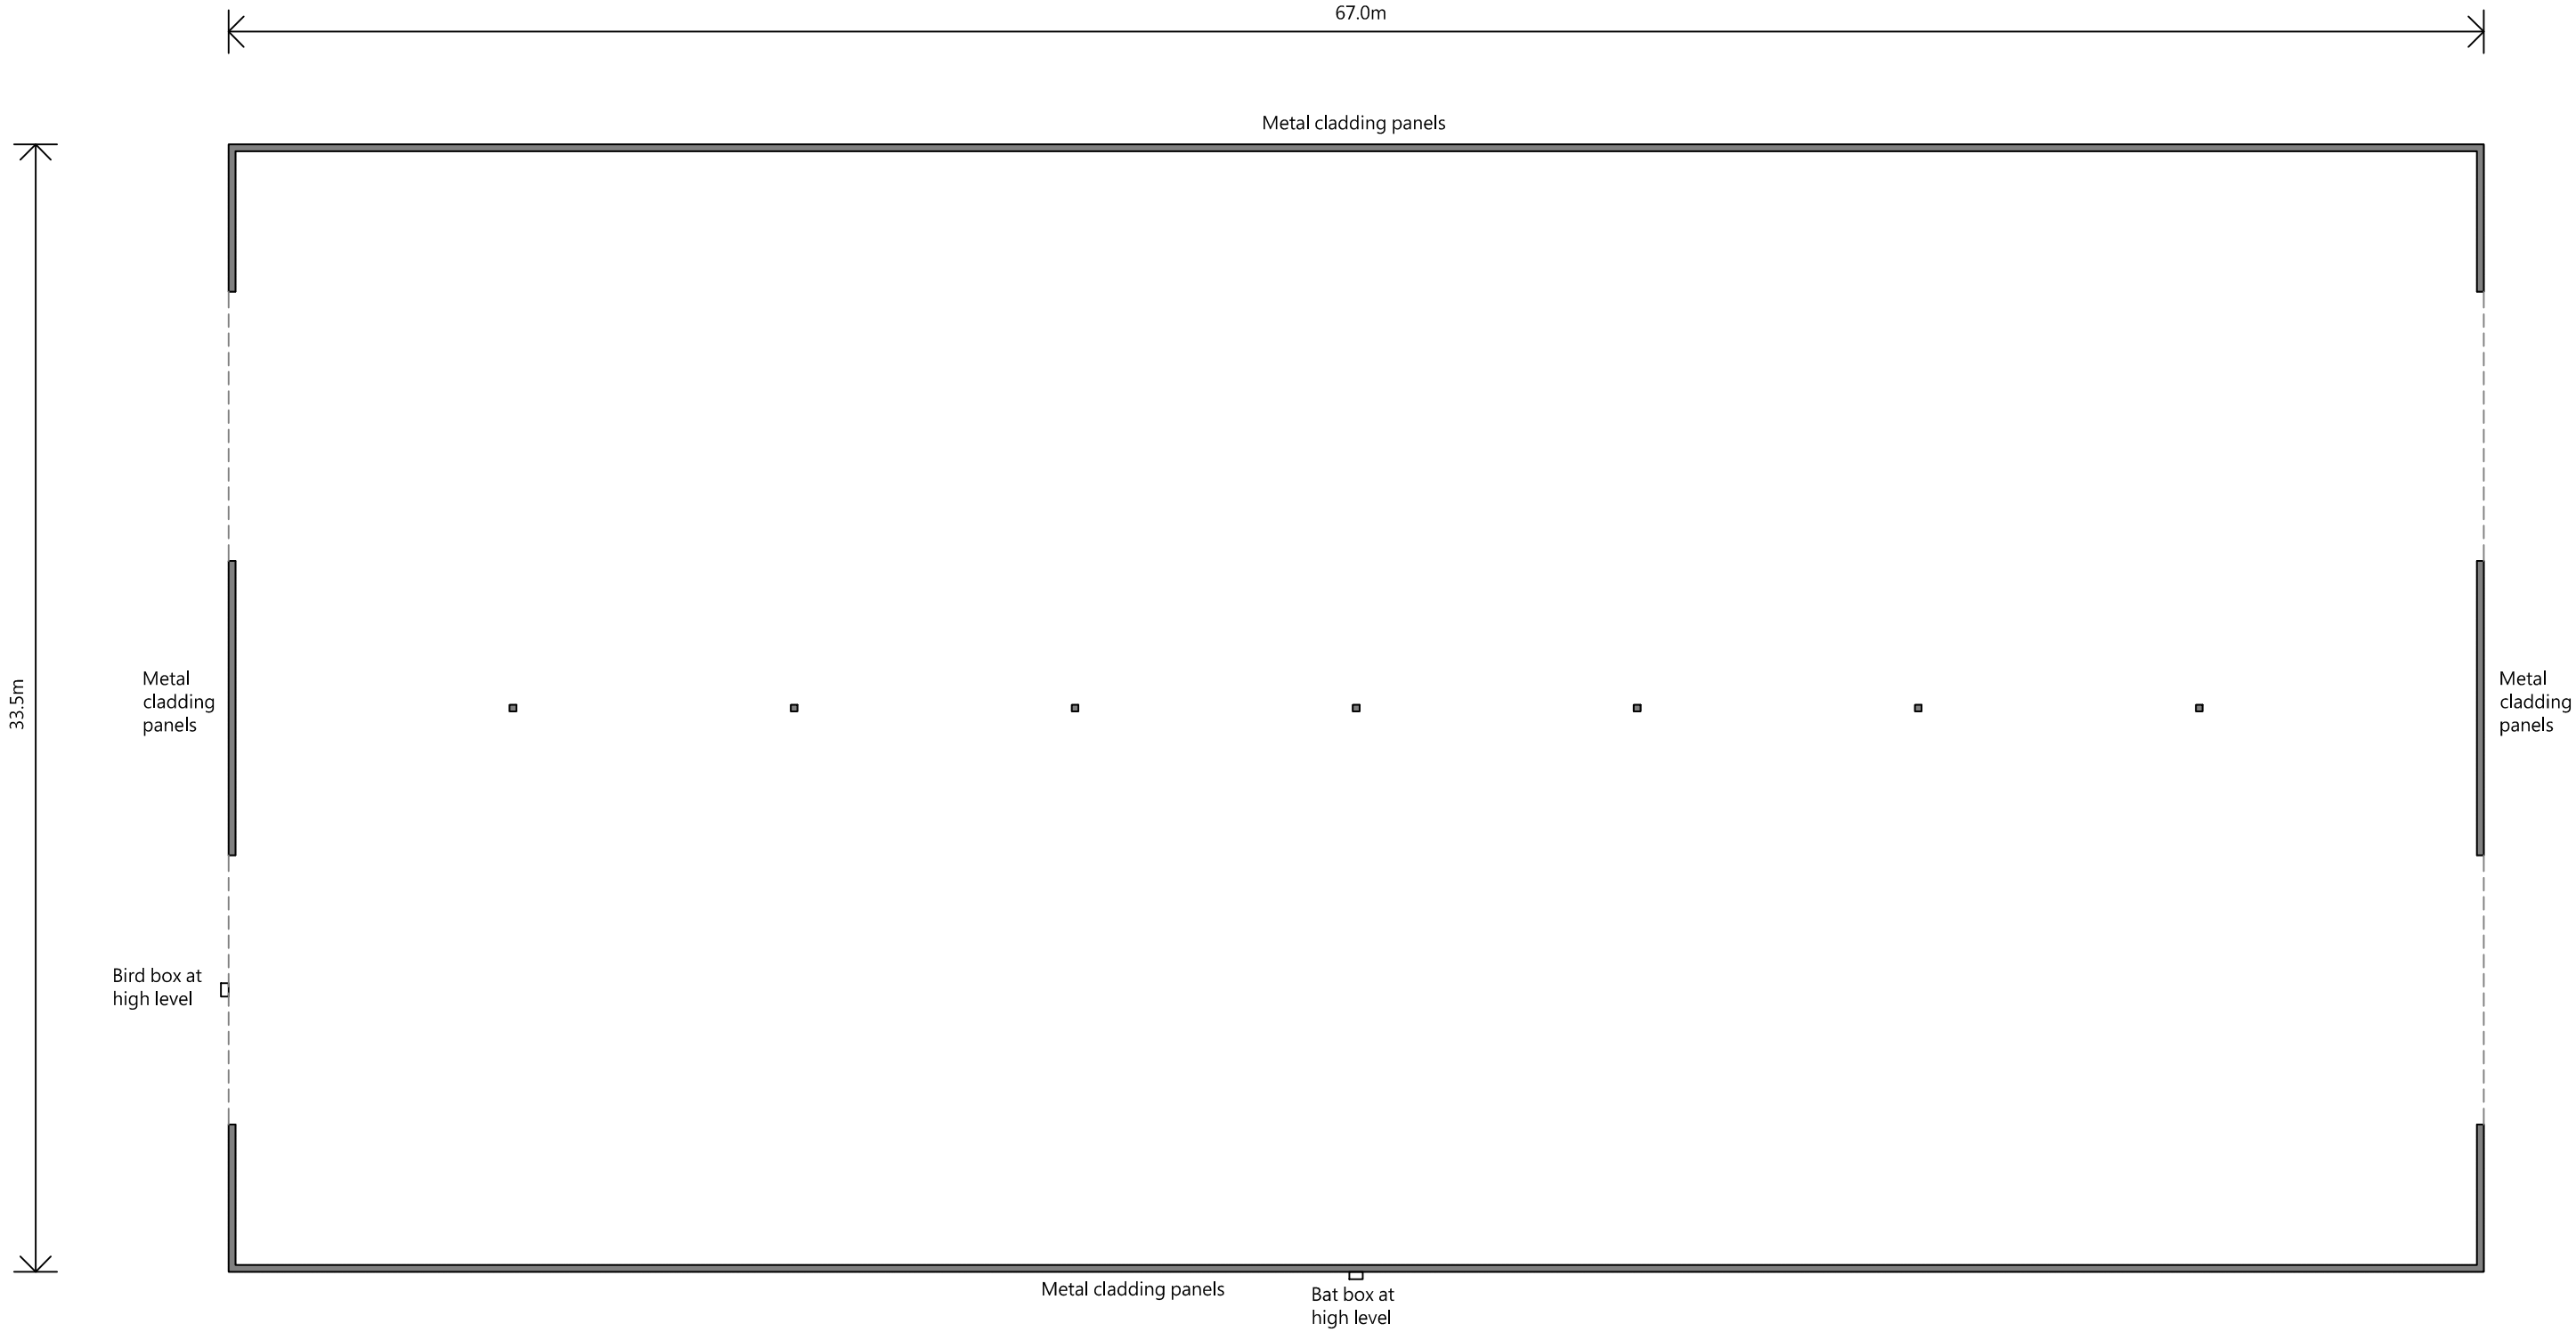

THIS DRAWING IS TO BE READ IN CONJUNCTION WITH ALL RELATED DRAWINGS. ALL DIMENSIONS MUST BE CHECKED AND VERIFIED ON SITE BEFORE COMMENCING ANY WORK OR PRODUCING SHOP DRAWINGS. THE ORIGINATOR SHOULD BE NOTIFIED IMMEDIATELY OF ANY DISCREPANCY. THIS DRAWING IS COPYRIGHT AND REMAINS THE PROPERTY ROGER PARRY & PARTNERS.

Rev	Description	Date	By
-	-	year/mm/dd	--



Residential - Agricultural - Commerical

Project	Proposed Agricultural Building for Storage of Straw & Machinery		
Drawing Title	Proposed Plan		
Location	Old Llwyn Onn Farm, Cefn Road, Wrexham, LL13 0NY		
Client	Mr Buitelaar		
Scale	1:200 @ A2		
Drawing No	77643 / RJC / 100	Rev	-
Drawn By	NB	Date	2023/05/26

MERCIAN HOUSE, 9 DARWIN COURT, OXON  
BUSINESS PARK, SHREWSBURY, SY3 5HJ  
Tel: 01743 791336  
E-mail: [mail@rogerparry.net](mailto:mail@rogerparry.net)  
Web address: [www.rogerparry.net](http://www.rogerparry.net)  
Roger Parry & Partners LLP partnership no OC312203  
Registered in England and Wales.  
A list of members of the LLP is available at the above address.