


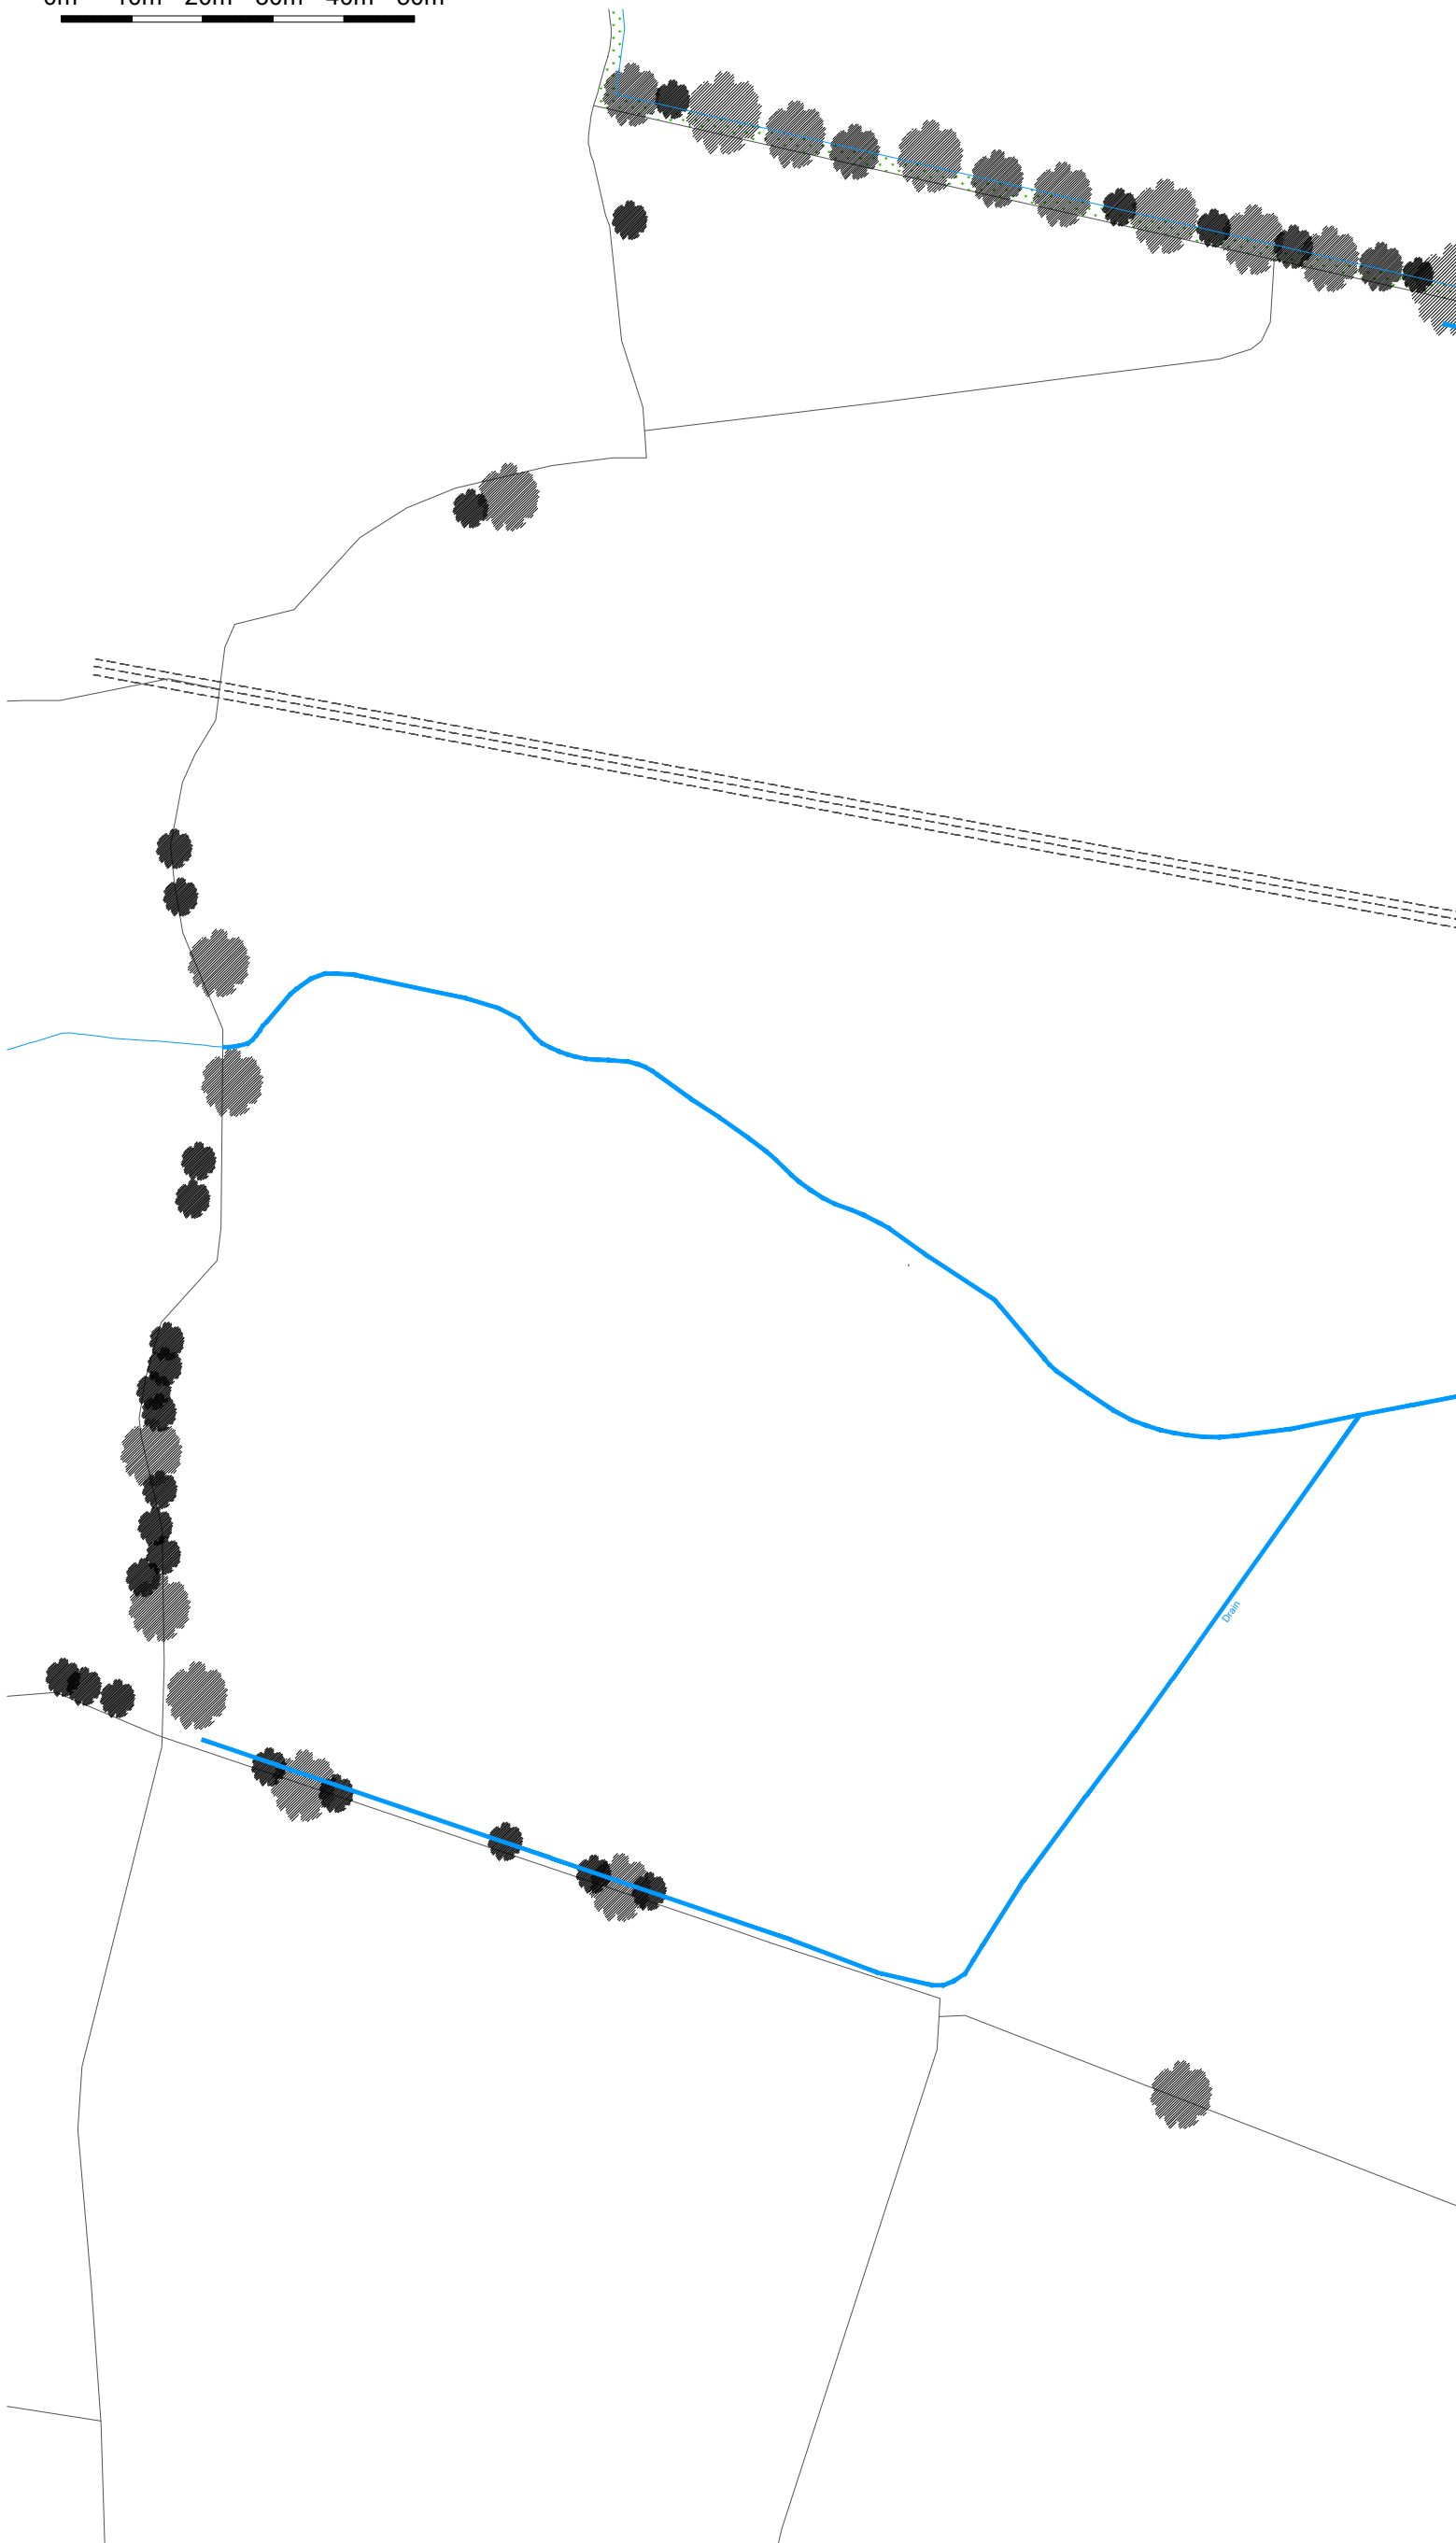

North

0m 10m 20m 30m 40m 50m



THIS DRAWING IS TO BE READ IN CONJUNCTION WITH ALL RELATED DRAWINGS. ALL DIMENSIONS MUST BE CHECKED AND VERIFIED ON SITE BEFORE COMMENCING ANY WORK OR PRODUCING SHOP DRAWINGS. THE ORIGINATOR SHOULD BE NOTIFIED IMMEDIATELY OF ANY DISCREPANCY. THIS DRAWING IS COPYRIGHT AND REMAINS THE PROPERTY ROGER PARRY & PARTNERS.

| Rev | Description | Date | By |
|-----|-------------|------------|----|
| - | - | year/mm/dd | -- |



Residential - Agricultural - Commercial

| | | | |
|---------------|--|------|------------|
| Project | Proposed Ground Mounted Solar PV Panels | | |
| Drawing Title | Existing Block Plan Sheet 1 | | |
| Location | Upper House, Kinnerton, Presteigne, Powys, LD8 2PE | | |
| Client | V T Jones | | |
| Scale | 1:1000 @ A3 | | |
| Drawing No | 77768 / GD / 003 | Rev | - |
| Drawn By | NB | Date | 2023/12/21 |

MERCIAN HOUSE, 9 DARWIN COURT, OXON
 BUSINESS PARK, SHREWSBURY, SY3 5HJ
 Tel: 01743 791336
 E-mail: mail@rogerparry.net
 Web address: www.rogerparry.net
 Roger Parry & Partners LLP partnership no.OC312203
 Registered in England and Wales.
 A list of members of the LLP is available at the above address.