




North

0m 10m 20m 30m 40m 50m



THIS DRAWING IS TO BE READ IN CONJUNCTION WITH ALL RELATED DRAWINGS. ALL DIMENSIONS MUST BE CHECKED AND VERIFIED ON SITE BEFORE COMMENCING ANY WORK OR PRODUCING SHOP DRAWINGS. THE ORIGINATOR SHOULD BE NOTIFIED IMMEDIATELY OF ANY DISCREPANCY. THIS DRAWING IS COPYRIGHT AND REMAINS THE PROPERTY ROGER PARRY & PARTNERS.

Rev	Description	Date	By
-	-	year/mm/dd	--

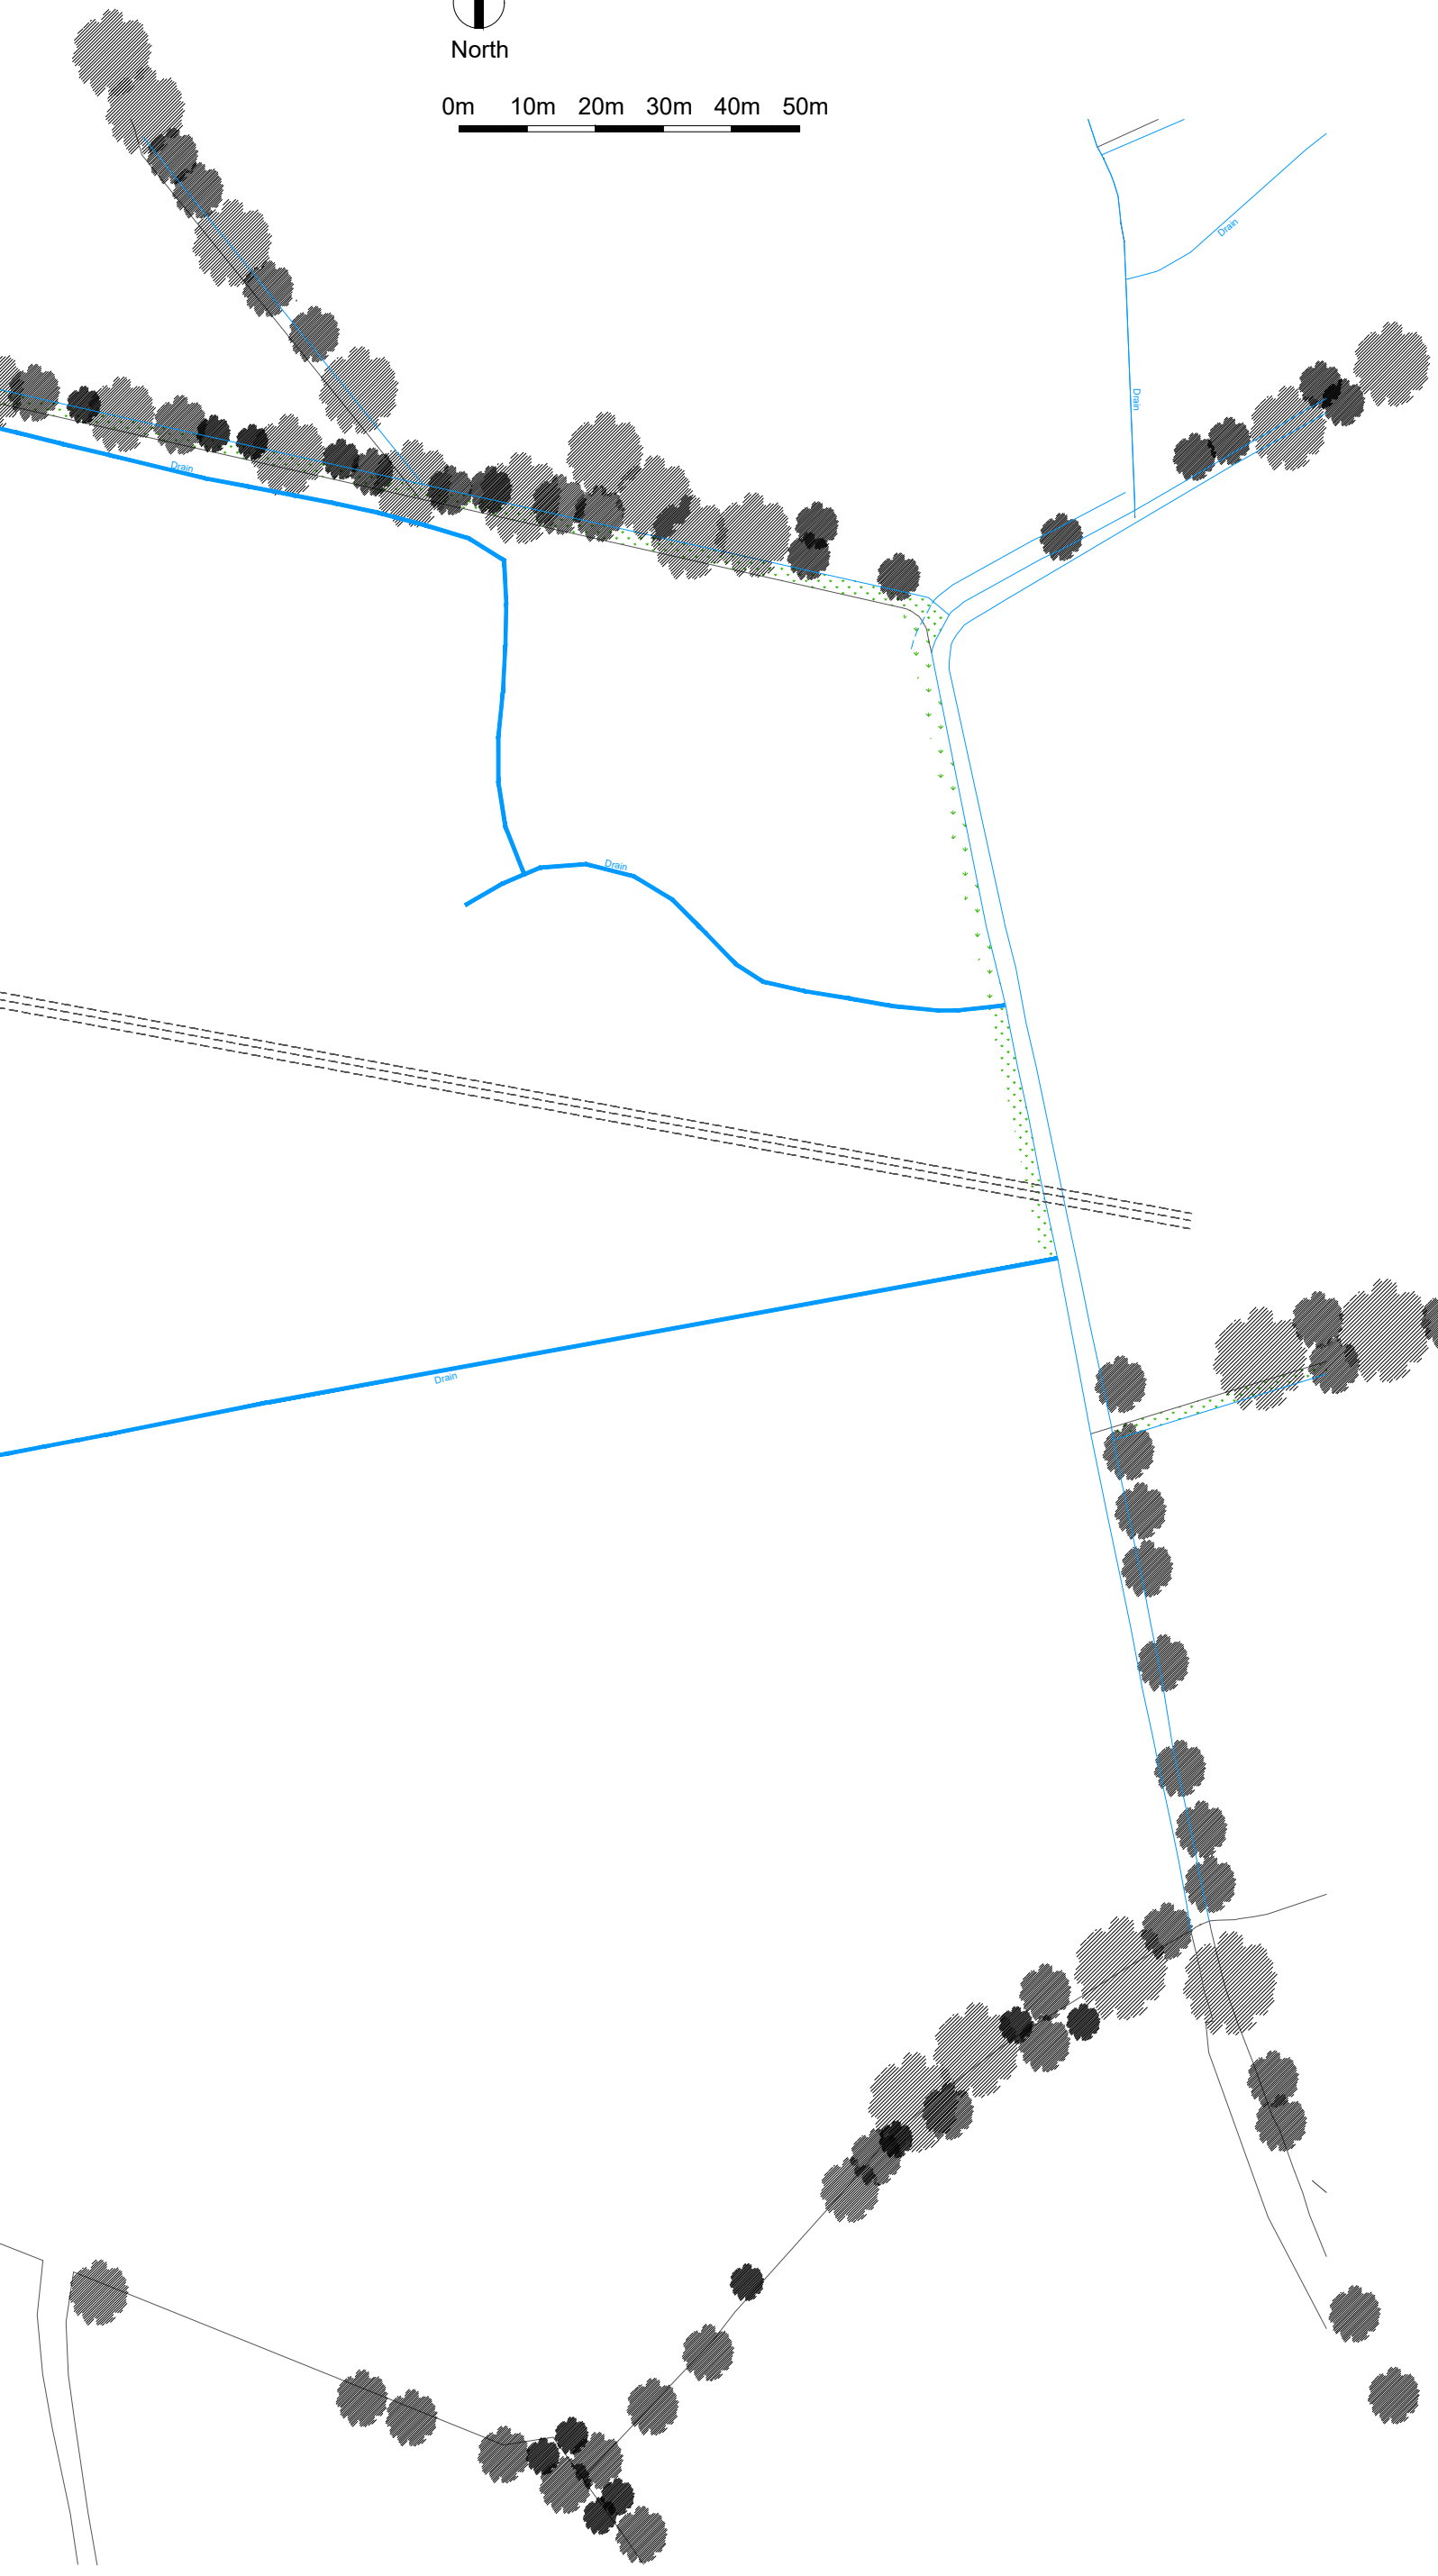

Residential - Agricultural - Commercial

Project	Proposed Ground Mounted Solar PV Panels		
Drawing Title	Existing Block Plan Sheet 2		
Location	Upper House, Kinnerton, Presteigne, Powys, LD8 2PE		
Client	V T Jones		
Scale	1:1000 @ A3		
Drawing No	77768 / GD / 004	Rev	-
Drawn By	NB	Date	2023/12/21

MERCIAN HOUSE, 9 DARWIN COURT, OXON BUSINESS PARK, SHREWSBURY, SY3 5HJ

Tel: 01743 791336

E-mail: mail@rogerparry.net

Web address: www.rogerparry.net

Roger Parry & Partners LLP partnership no.OC312203

Registered in England and Wales.

A list of members of the LLP is available at the above address.