


- Application Site Boundary
- Adjacent Land in Client's Ownership
- - - Public Right of Way

0m 10m 20m 30m 40m 50m

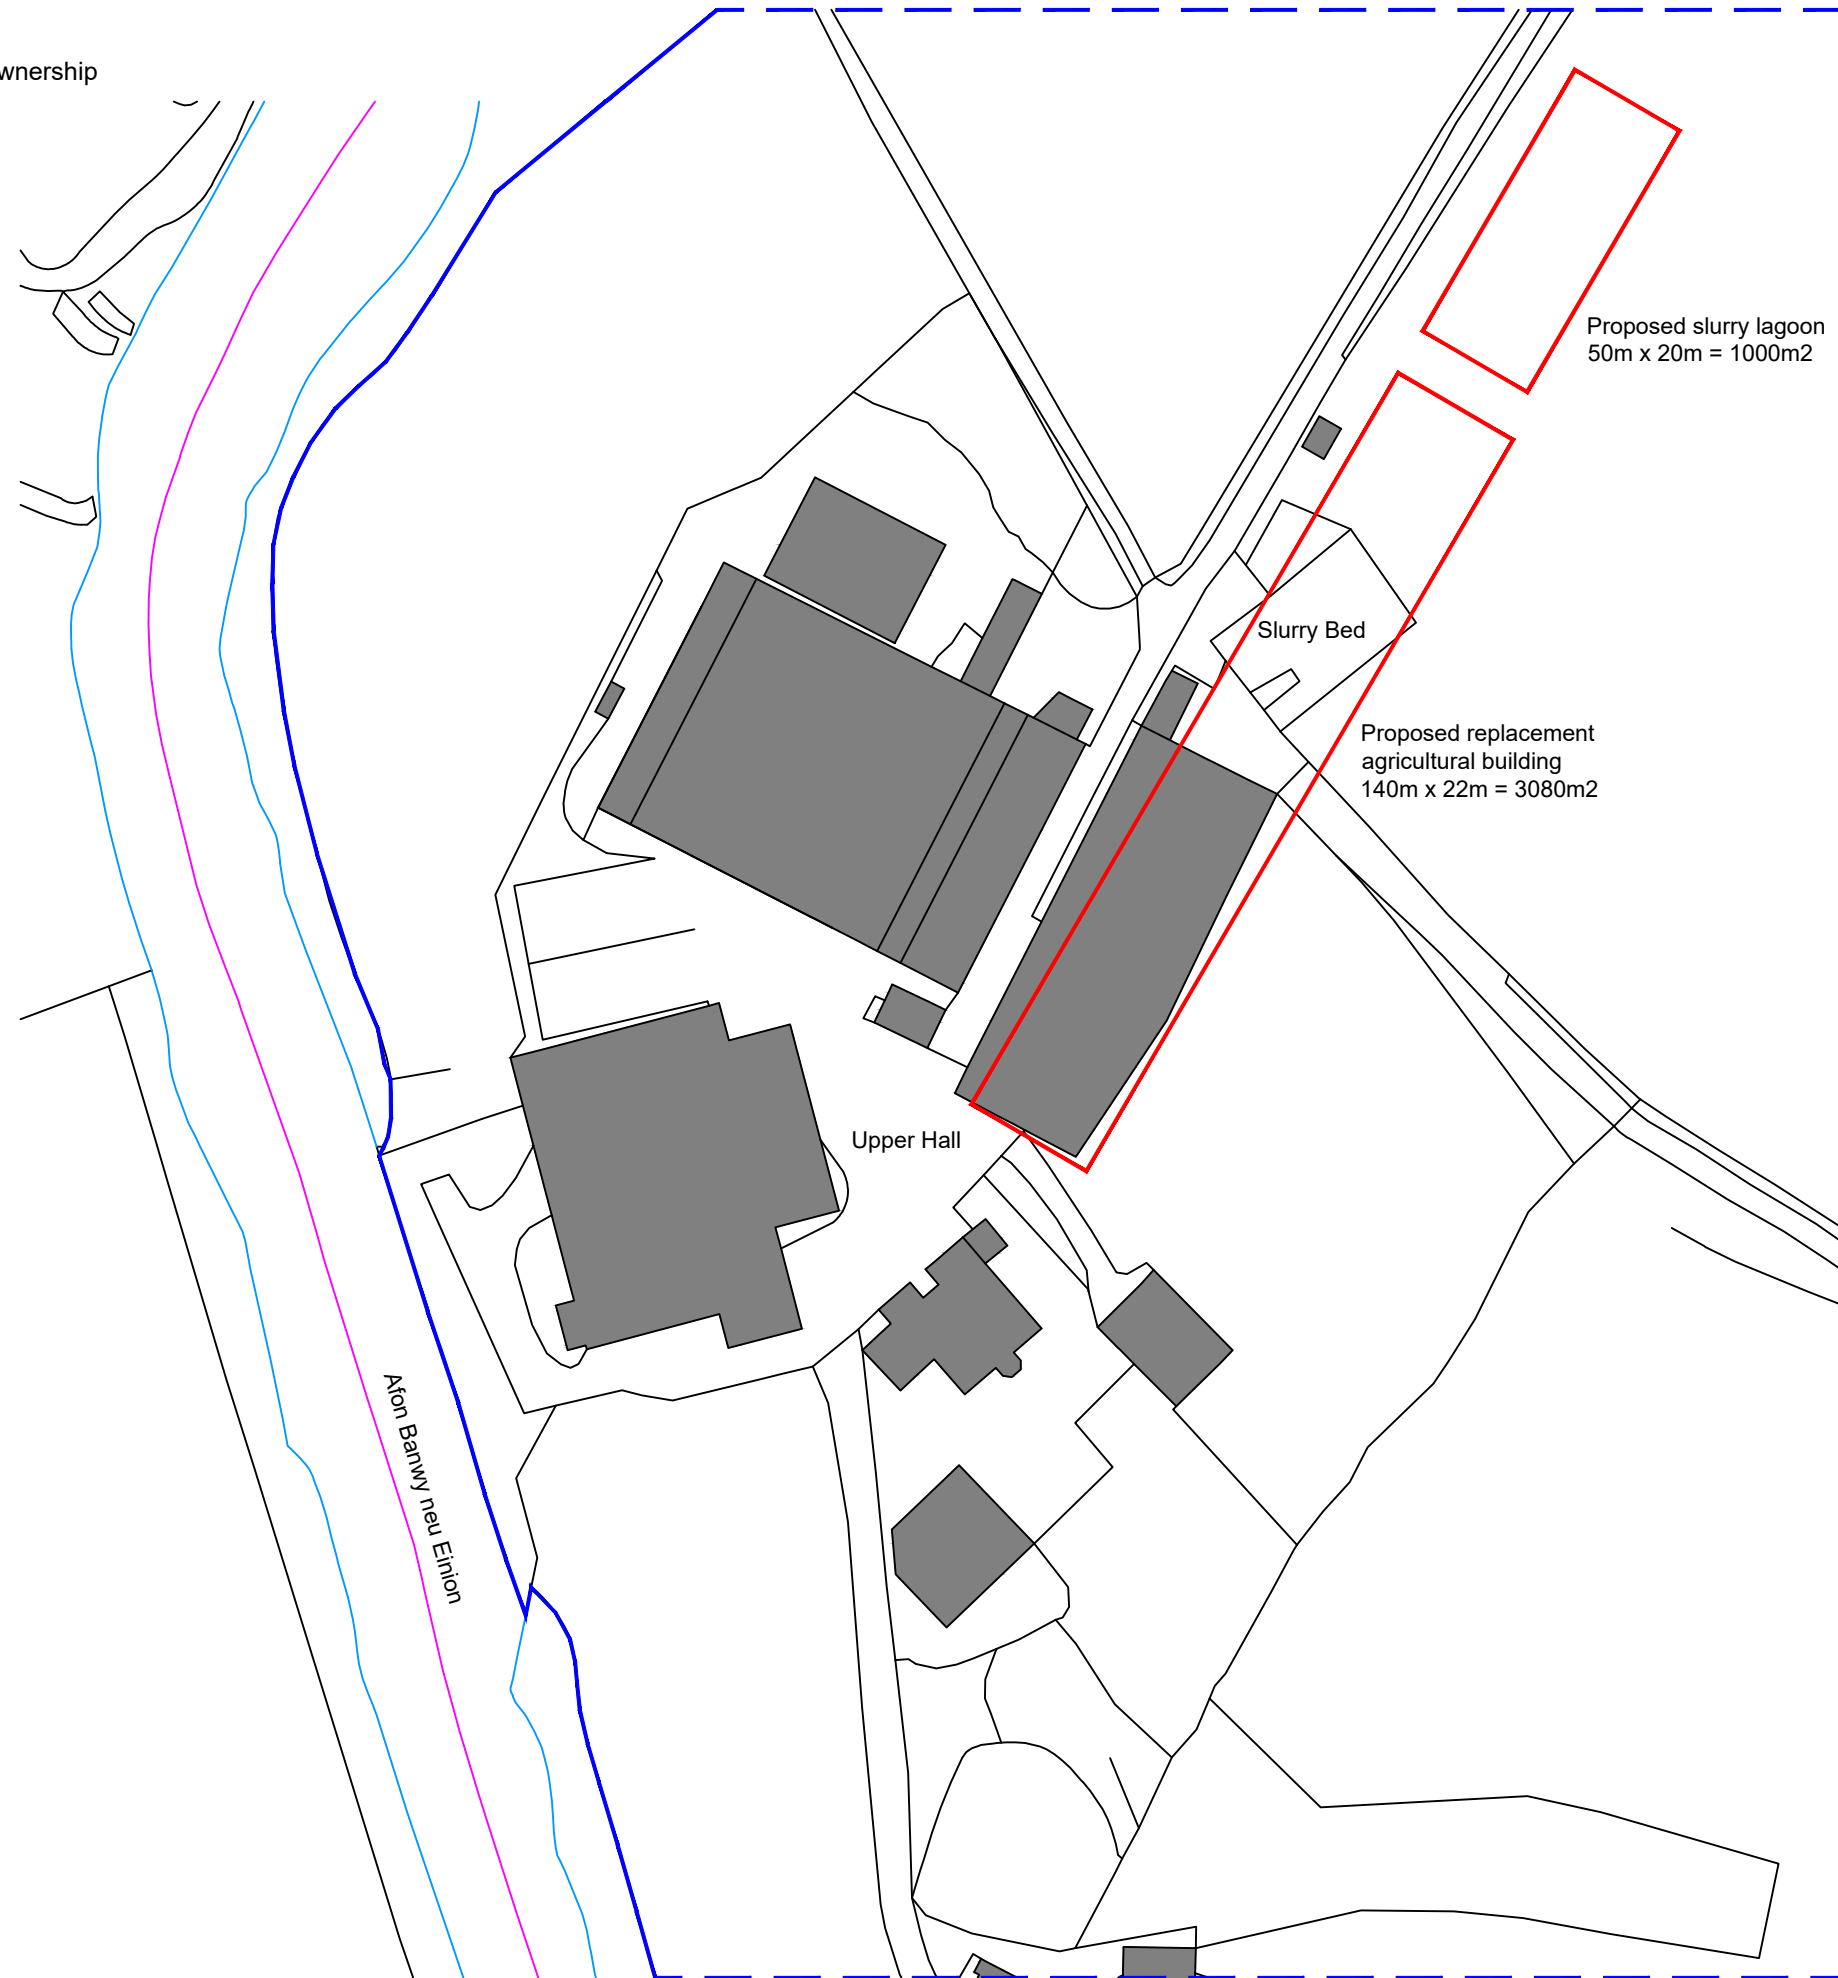

THIS DRAWING IS TO BE READ IN CONJUNCTION WITH ALL RELATED DRAWINGS. ALL DIMENSIONS MUST BE CHECKED AND VERIFIED ON SITE BEFORE COMMENCING ANY WORK OR PRODUCING SHOP DRAWINGS. THE ORIGINATOR SHOULD BE NOTIFIED IMMEDIATELY OF ANY DISCREPANCY. THIS DRAWING IS COPYRIGHT AND REMAINS THE PROPERTY ROGER PARRY & PARTNERS.

Rev	Description	Date	By
-	-	year/mm/dd	--



Residential - Agricultural - Commercial

Project	Replacement Agricultural Building & Slurry Lagoon		
Drawing Title	Location Plan		
Location	Upper Hall, Meifod, Welshpool, Powys, SY22 6HR		
Client	D N Bennet & Son		
Scale	1:1250 @ A3		
Drawing No	78867 / RJC / 001	Rev	-
Drawn By	NB	Date	2024/03/13

MERCIAN HOUSE, 9 DARWIN COURT, OXON  
 BUSINESS PARK, SHREWSBURY, SY3 5HJ  
 Tel: 01743 791336  
 E-mail: mail@rogerparry.net  
 Web address: www.rogerparry.net  
Roger Parry & Partners LLP partnership no. OC312203  
 Registered in England and Wales.  
 A list of members of the LLP is available at the above address.