


THIS DRAWING IS TO BE READ IN CONJUNCTION WITH ALL RELATED DRAWINGS. ALL DIMENSIONS MUST BE CHECKED AND VERIFIED ON SITE BEFORE COMMENCING ANY WORK OR PRODUCING SHOP DRAWINGS. THE ORIGINATOR SHOULD BE NOTIFIED IMMEDIATELY OF ANY DISCREPANCY. THIS DRAWING IS COPYRIGHT AND REMAINS THE PROPERTY ROGER PARRY & PARTNERS.

Rev	Description	Date	By
-	-	year/mm/dd	--

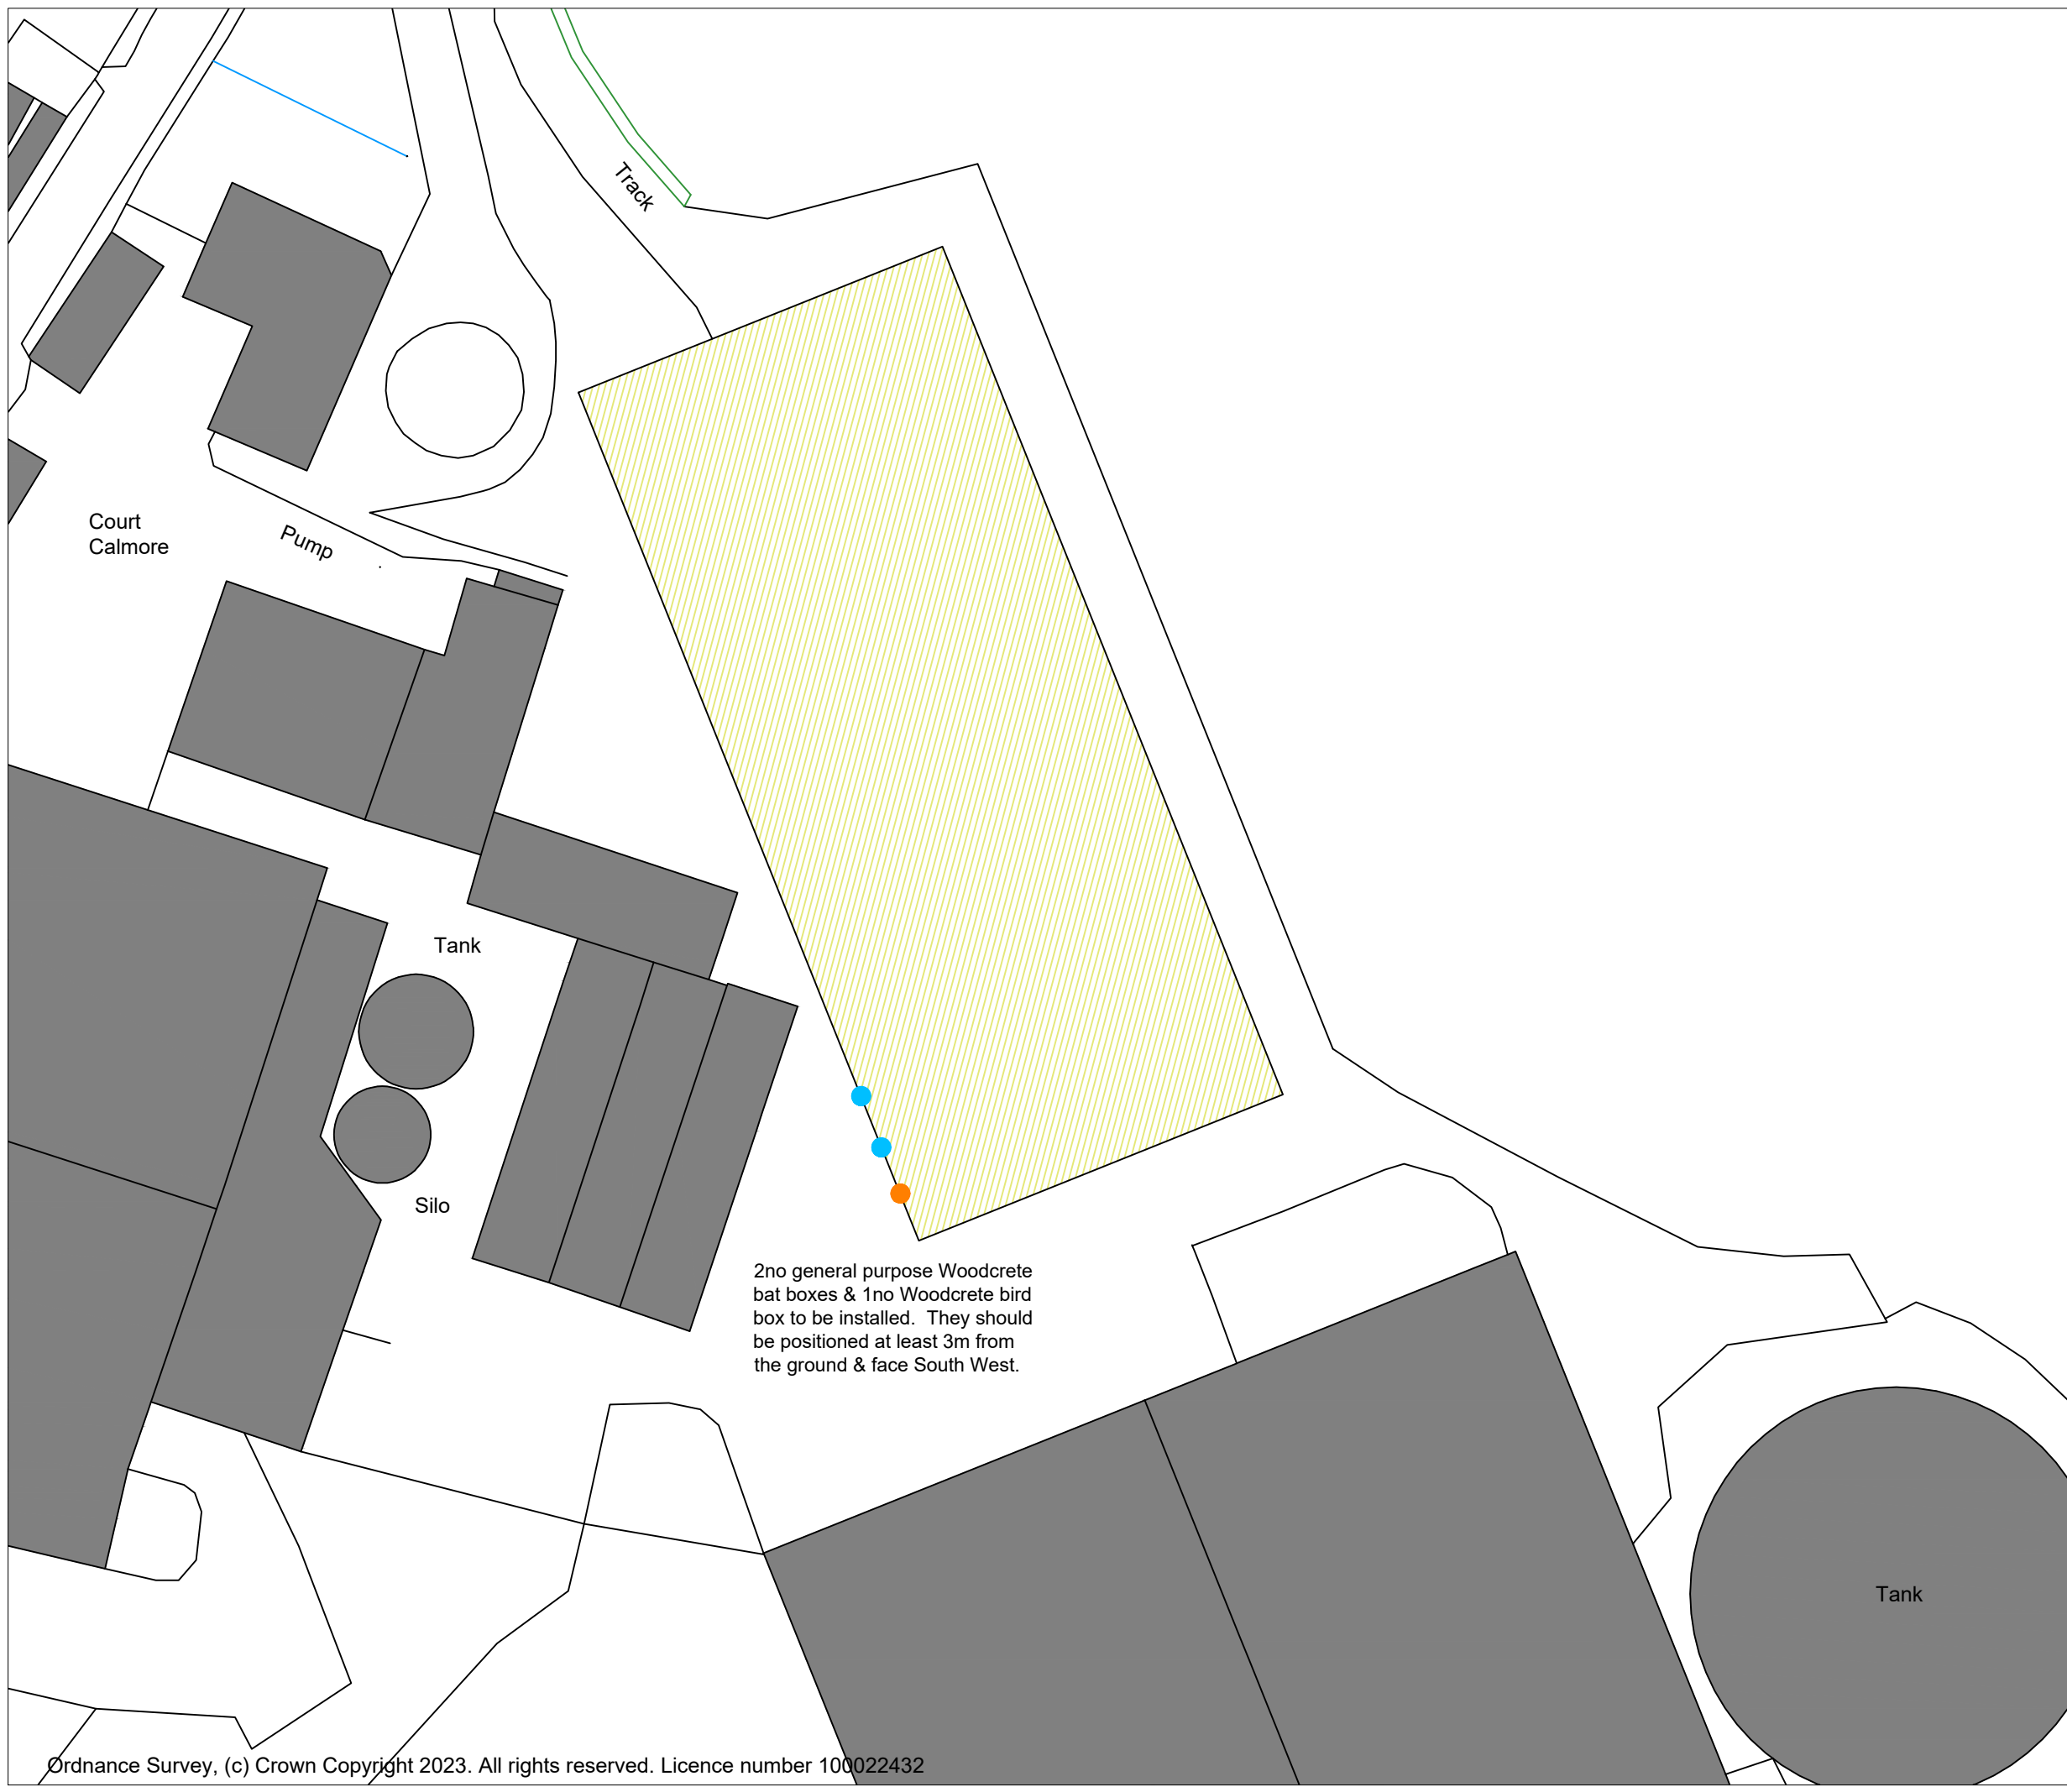

2no general purpose Woodcrete bat boxes & 1no Woodcrete bird box to be installed. They should be positioned at least 3m from the ground & face South West.



Residential - Agricultural - Commercial

Project	Proposed Milking Parlour		
Drawing Title	Biodiversity Enhancement Plan		
Location	Court Calmore Farm, Montgomery, Powys, SY15 6HQ		
Client	Mr Fraser Jones		
Scale	1:500 @ A3		
Drawing No	77848 / RJC / 005	Rev	-
Drawn By	NB	Date	2024/07/09

MERCIAN HOUSE, 9 DARWIN COURT, OXON
 BUSINESS PARK, SHREWSBURY, SY3 5HJ
 Tel: 01743 791336
 E-mail: mail@rogerparry.net
 Web address: www.rogerparry.net
Roger Parry & Partners LLP partnership no.OC312203
 Registered in England and Wales.
 A list of members of the LLP is available at the above address.