


- Existing Public Right of Way
- Proposed Public Right of Way

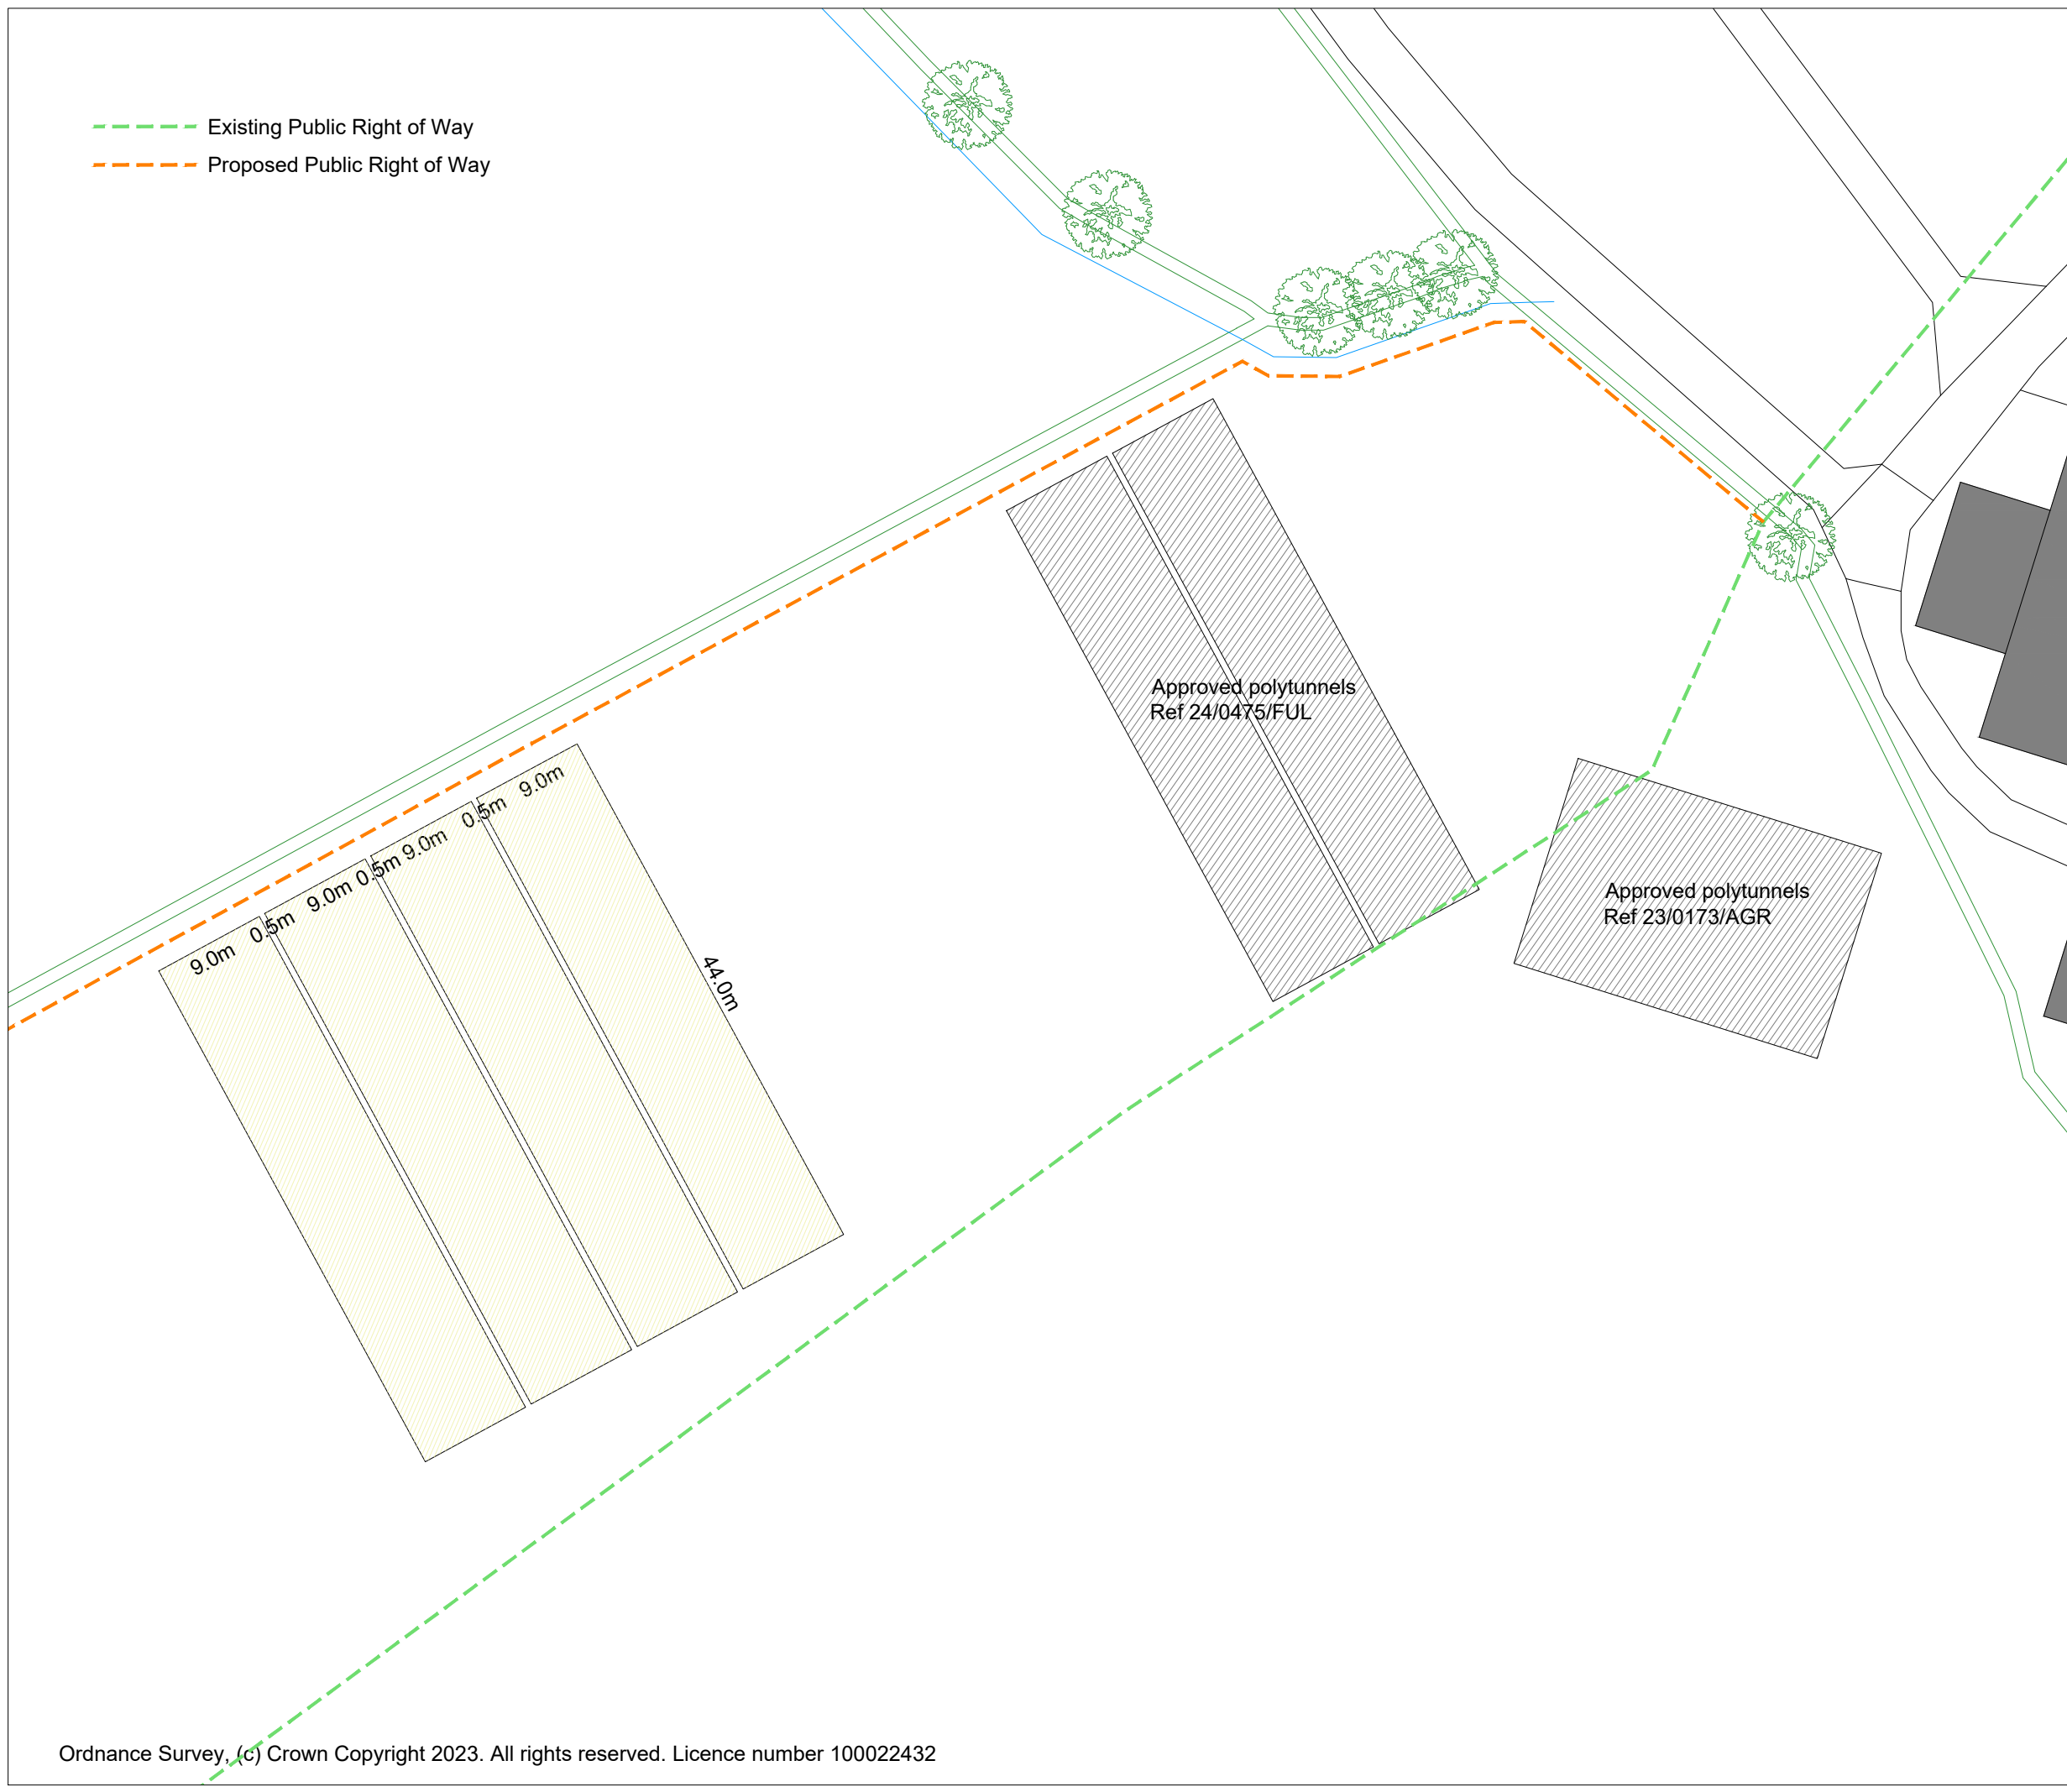

THIS DRAWING IS TO BE READ IN CONJUNCTION WITH ALL RELATED DRAWINGS. ALL DIMENSIONS MUST BE CHECKED AND VERIFIED ON SITE BEFORE COMMENCING ANY WORK OR PRODUCING SHOP DRAWINGS. THE ORIGINATOR SHOULD BE NOTIFIED IMMEDIATELY OF ANY DISCREPANCY. THIS DRAWING IS COPYRIGHT AND REMAINS THE PROPERTY ROGER PARRY & PARTNERS.

| Rev | Description | Date       | By |
|-----|-------------|------------|----|
| -   | -           | year/mm/dd | -- |



Residential - Agricultural - Commercial

|               |   |      |            |
|---------------|---|------|------------|
| Project       | Proposed 4no Poly tunnels   |      |            |
| Drawing Title | Biodiversity Enhancement Plan   |      |            |
| Location      | Four Crosses Nursery Ltd, Elms Field, Domgay Road, Llanymynech, Powys, SY22 6SL |      |            |
| Client        | Mr & Mrs Swain  |      |            |
| Scale         | 1:500 @ A3  |      |            |
| Drawing No    | 79504 / GD / 202  | Rev  | -          |
| Drawn By      | NB  | Date | 2024/09/16 |

MERCIAN HOUSE, 9 DARWIN COURT, OXON  
 BUSINESS PARK, SHREWSBURY, SY3 5HJ  
 Tel: 01743 791336  
 E-mail: mail@rogerparry.net  
 Web address: www.rogerparry.net  
 Roger Parry & Partners LLP partnership no. OC312203  
 Registered in England and Wales.  
 A list of members of the LLP is available at the above address.