


THIS DRAWING IS TO BE READ IN CONJUNCTION WITH ALL RELATED DRAWINGS. ALL DIMENSIONS MUST BE CHECKED AND VERIFIED ON SITE BEFORE COMMENCING ANY WORK OR PRODUCING SHOP DRAWINGS. THE ORIGINATOR SHOULD BE NOTIFIED IMMEDIATELY OF ANY DISCREPANCY. THIS DRAWING IS COPYRIGHT AND REMAINS THE PROPERTY ROGER PARRY & PARTNERS.

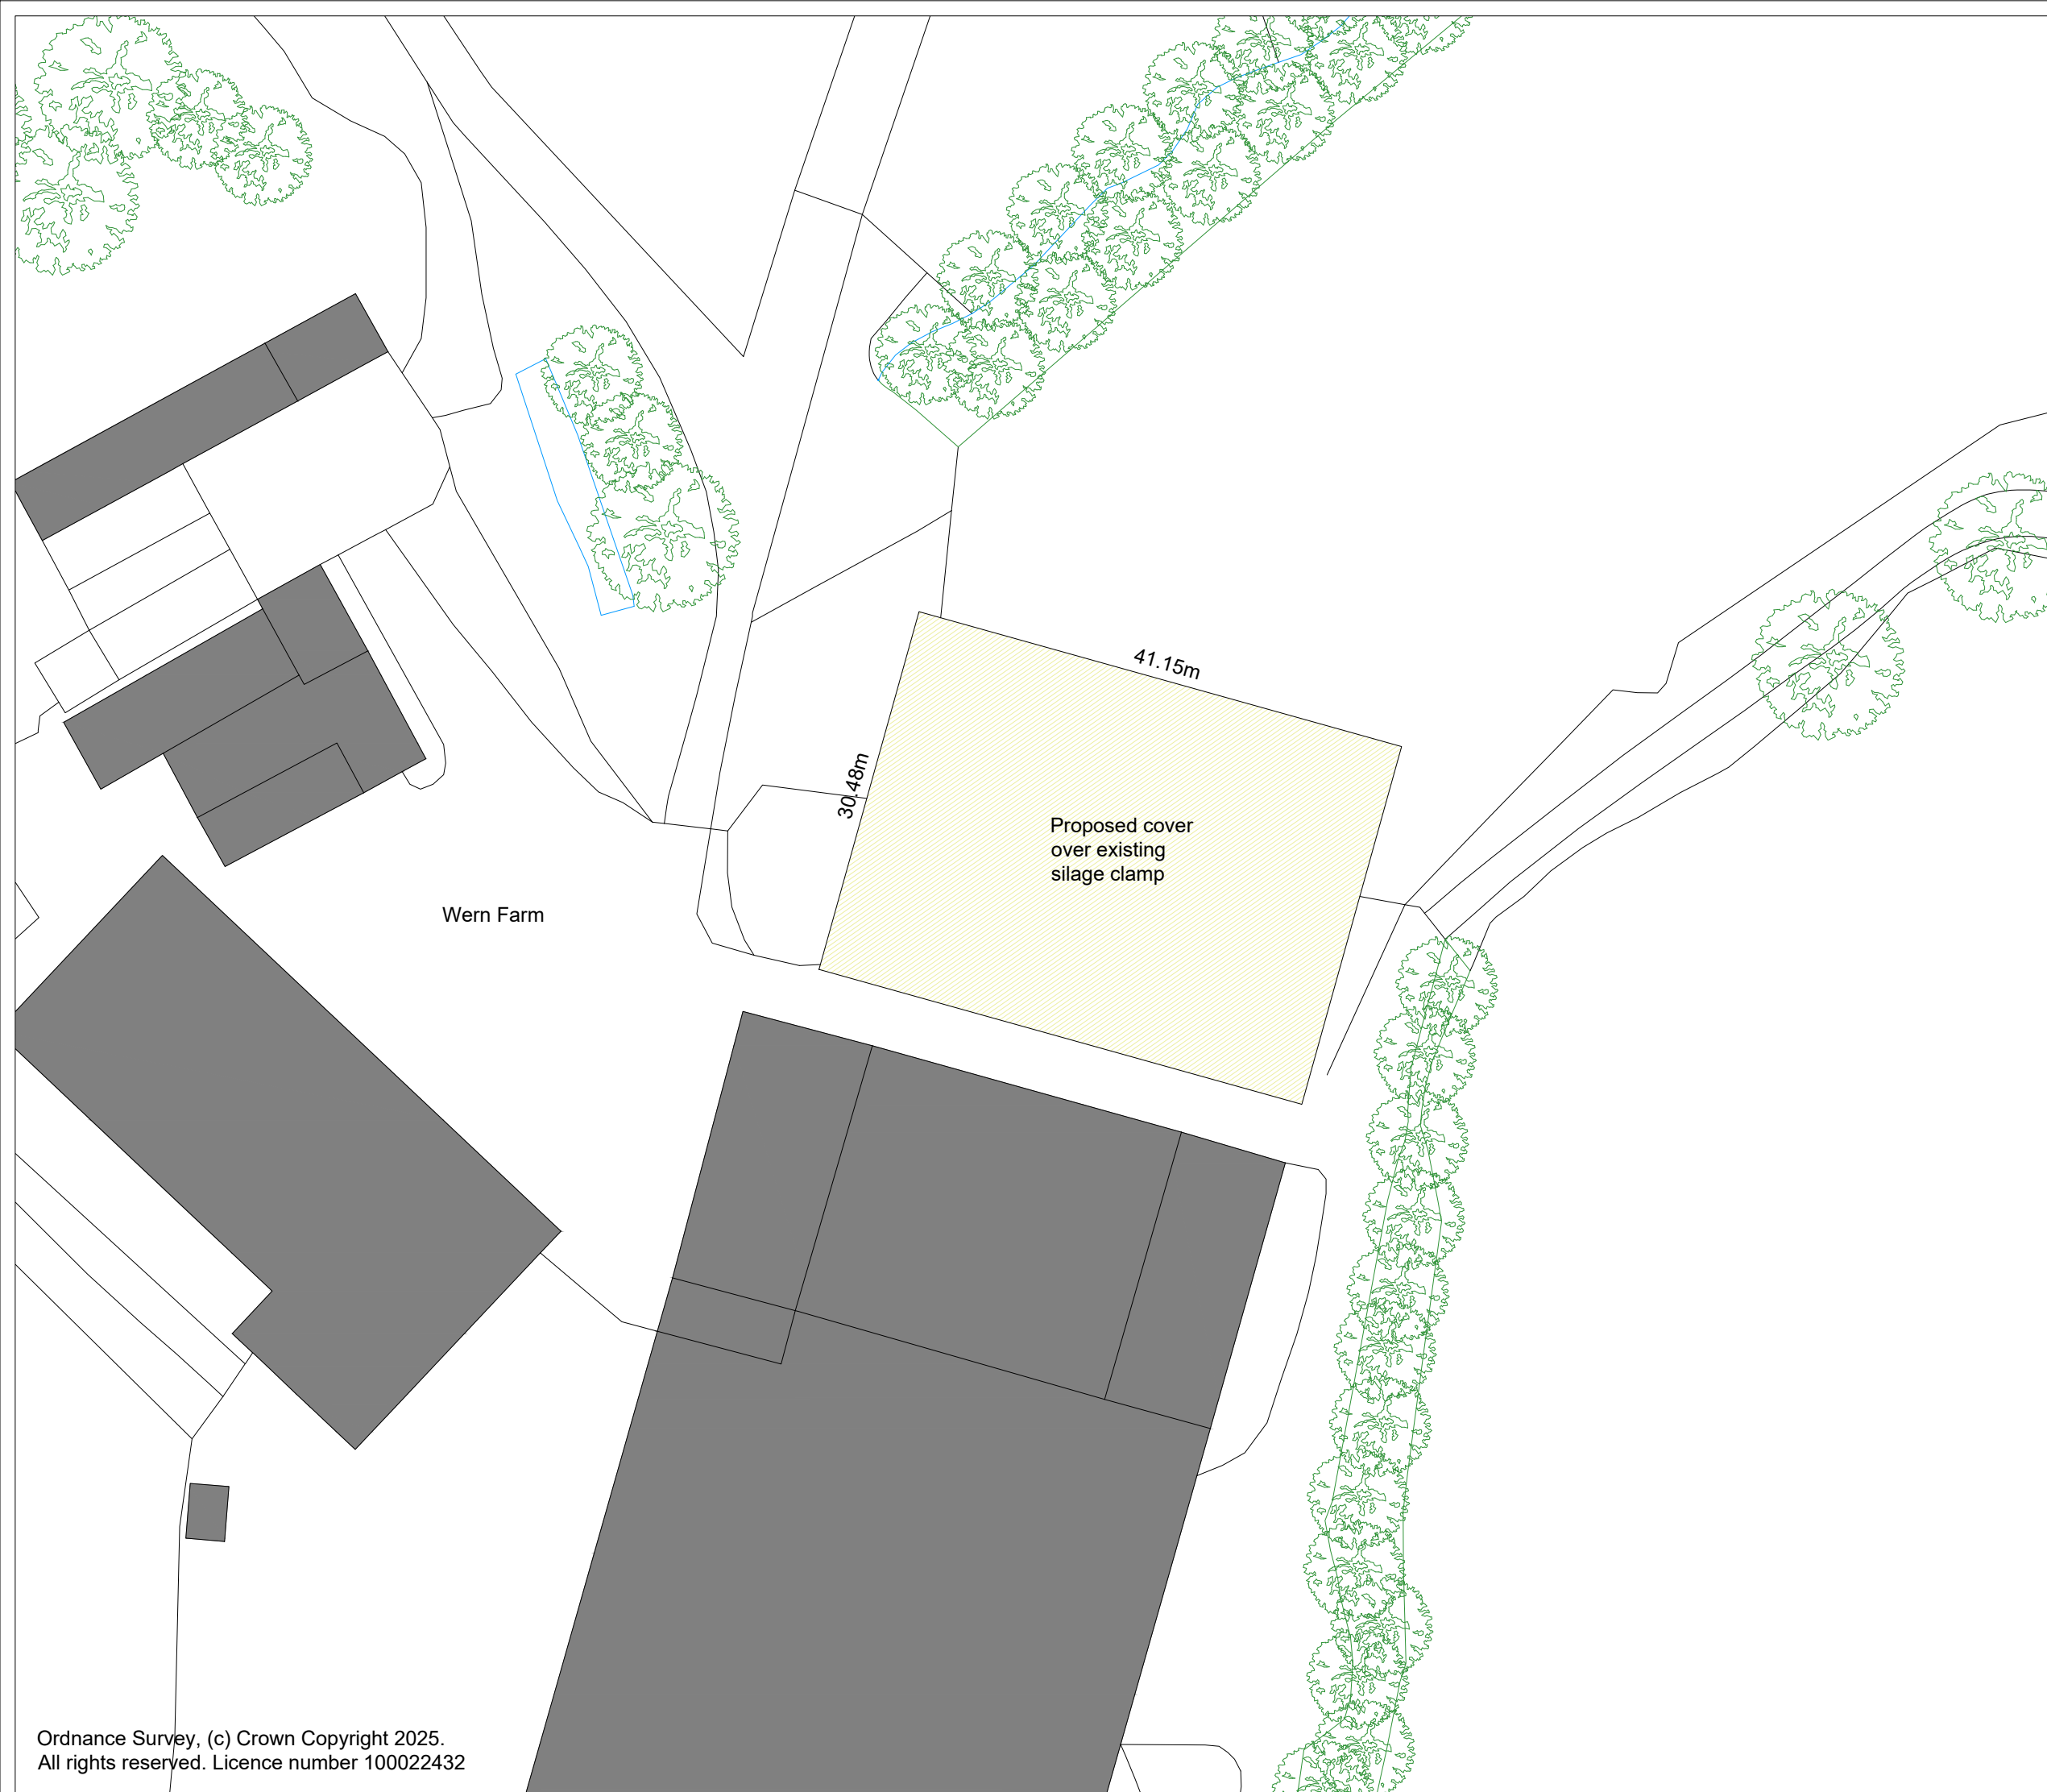

| Rev | Description | Date | By |
|-----|-------------|------|----|
| -   | -           | -    | -  |



Residential - Agricultural - Commercial

|               |  |      |            |
|---------------|--|------|------------|
| Project       | Proposed Roof Structure Over Existing Silage Clamp |      |            |
| Drawing Title | Proposed Block Plan                                |      |            |
| Location      | Wern Farm, Foel, Welshpool, Powys, SY21 0NY        |      |            |
| Client        | D G & E Williams                                   |      |            |
| Scale         | 1:500 @ A3   |      |            |
| Drawing No    | 80206 / GH / 003                                   | Rev  | -          |
| Drawn By      | NB   | Date | 2025/02/25 |

MERCIAN HOUSE, 9 DARWIN COURT, OXON  
 BUSINESS PARK, SHREWSBURY, SY3 5HJ  
 Tel: 01743 791336  
 E-mail: mail@rogerparry.net  
 Web address: www.rogerparry.net  
 Roger Parry & Partners LLP partnership no. OC312203  
 Registered in England and Wales.  
 A list of members of the LLP is available at the above address.

