


0m 10m 20m 30m 40m 50m

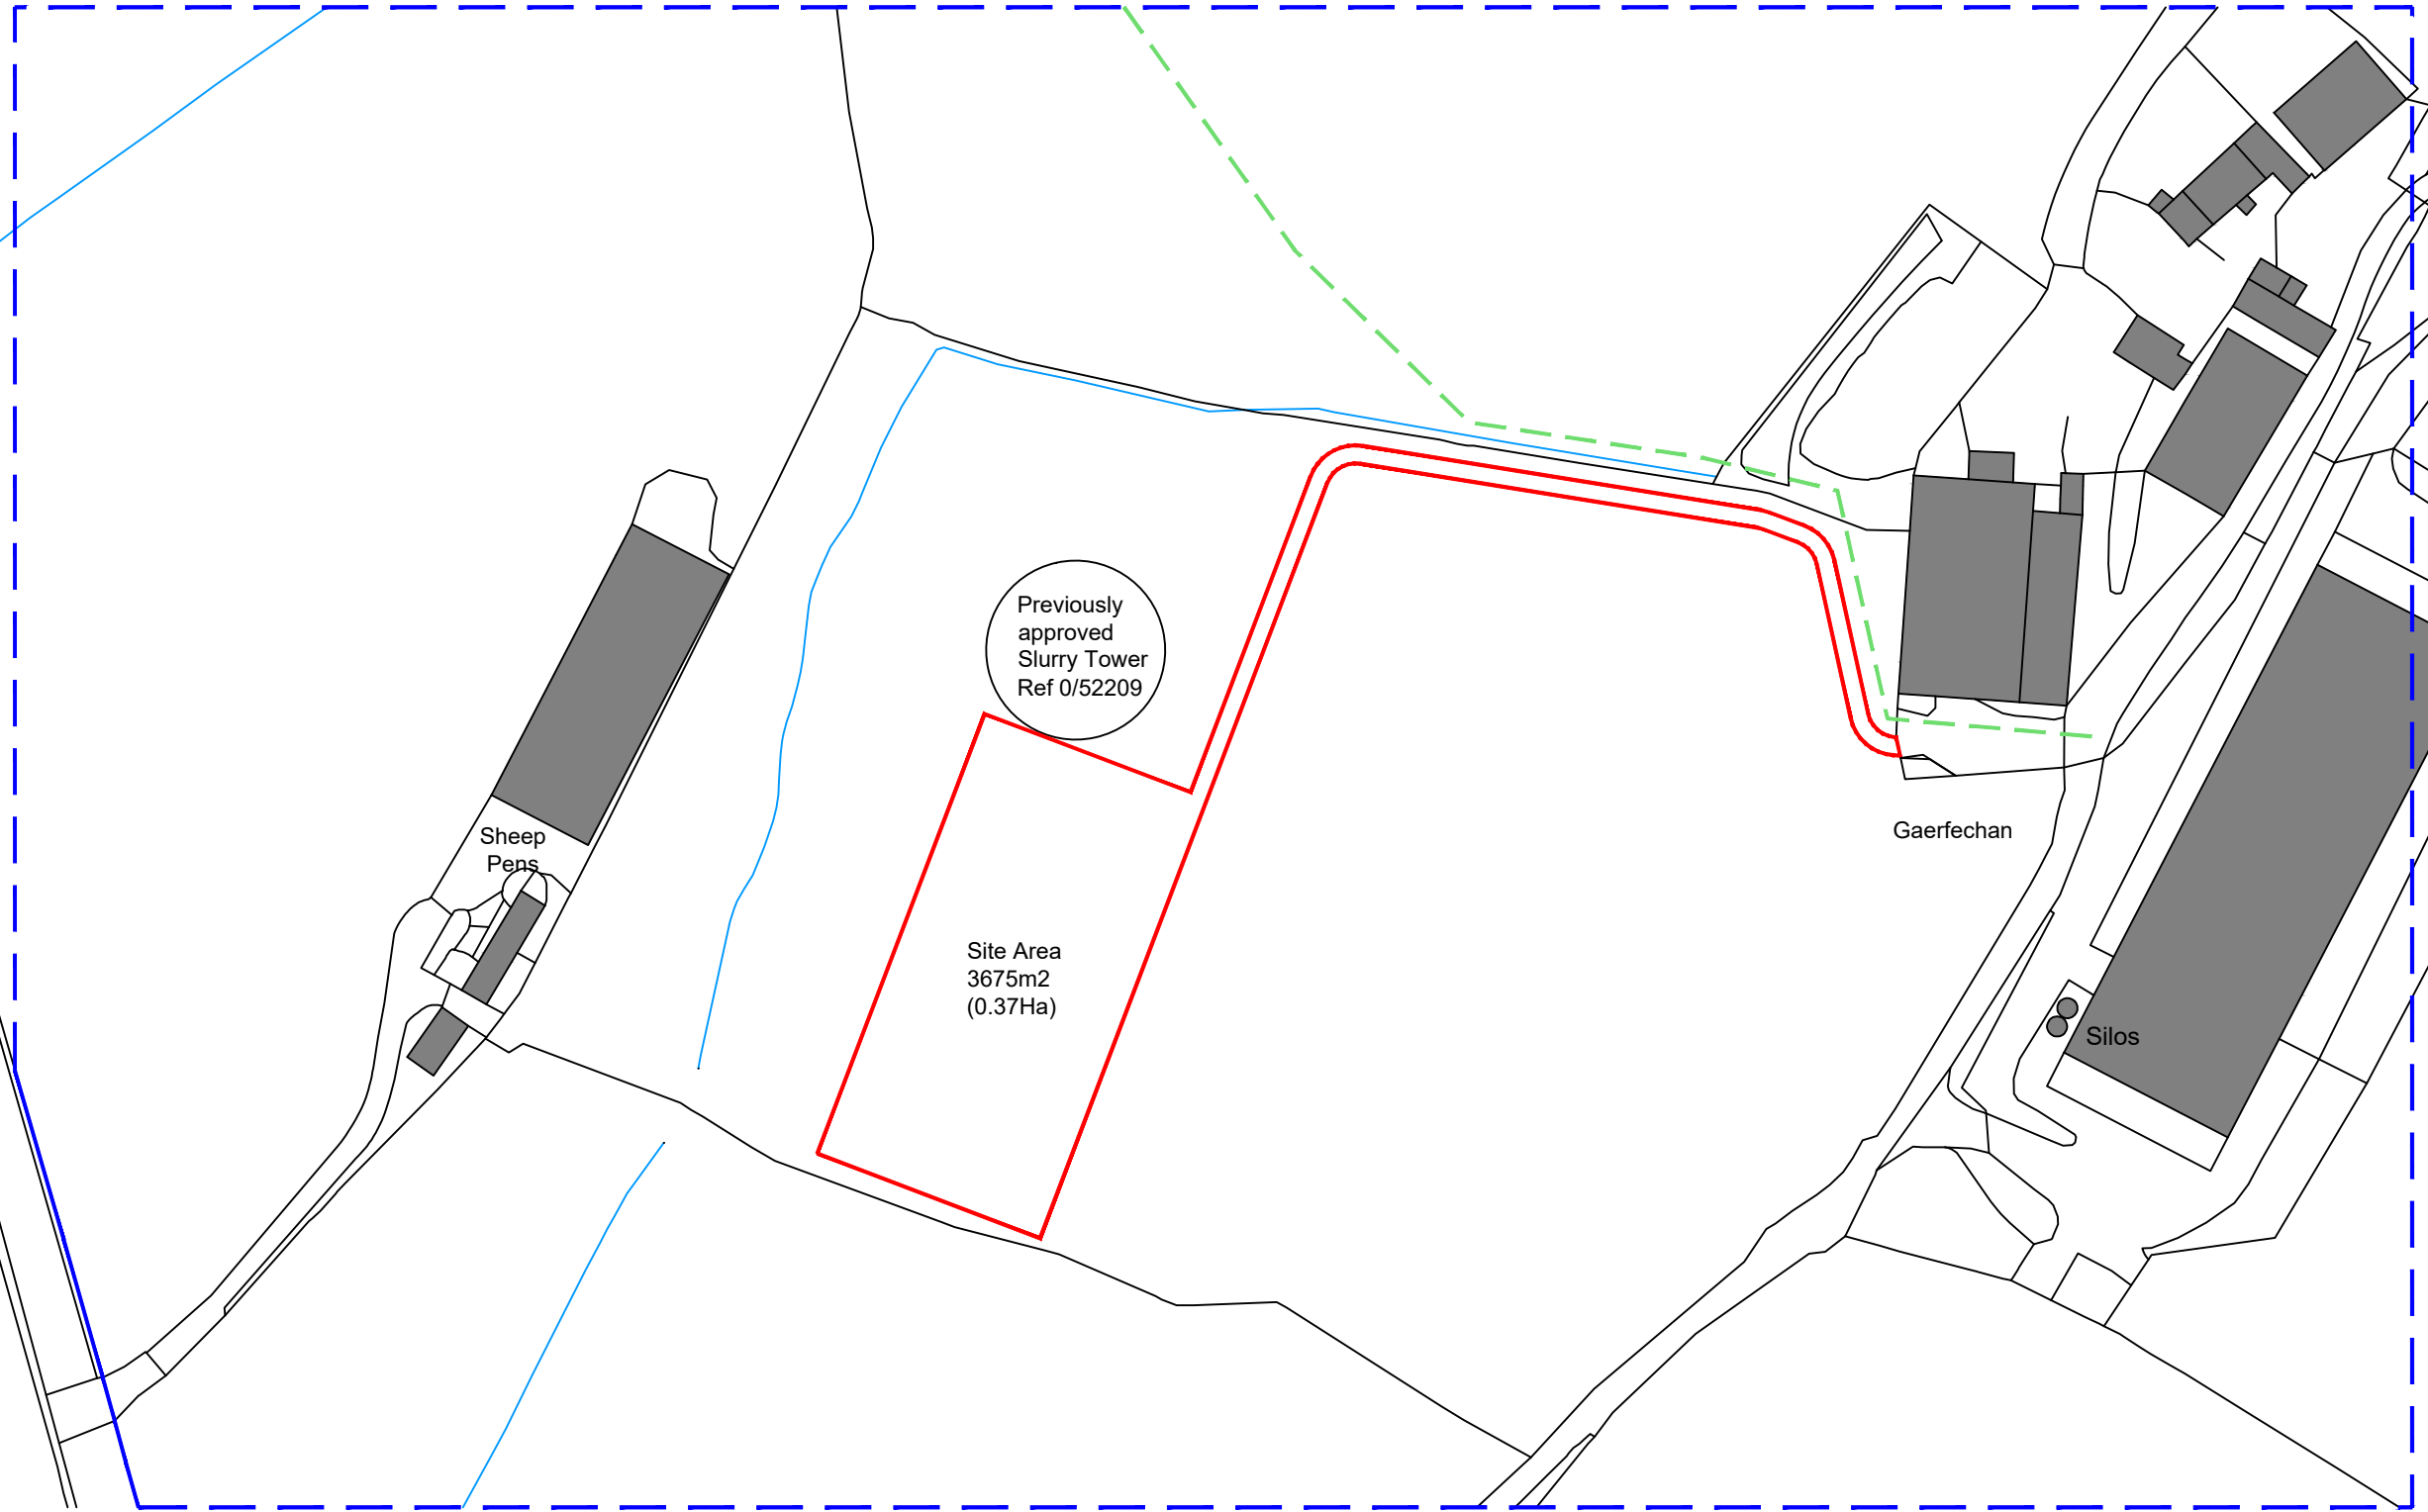

- Application Site Boundary
- Adjacent Land in Client's Ownership
- Public Right of Way



Ordnance Survey, (c) Crown Copyright 2024. All rights reserved. Licence number 100022432

THIS DRAWING IS TO BE READ IN CONJUNCTION WITH ALL RELATED DRAWINGS. ALL DIMENSIONS MUST BE CHECKED AND VERIFIED ON SITE BEFORE COMMENCING ANY WORK OR PRODUCING SHOP DRAWINGS. THE ORIGINATOR SHOULD BE NOTIFIED IMMEDIATELY OF ANY DISCREPANCY. THIS DRAWING IS COPYRIGHT AND REMAINS THE PROPERTY ROGER PARRY & PARTNERS.

Rev	Description	Date	By
-	-	year/mm/dd	--



Residential - Agricultural - Commerical

Project	Proposed Cubicle Building		
Drawing Title	Location Plan		
Location	Gaerfechan, Cerrigydrudion, Corwen, Conwy, LL21 0RS		
Client	SL & EW Owen		
Scale	1:1250 @ A3		
Drawing No	79954 / RJC / 001	Rev	-
Drawn By	NB	Date	2025/04/09

MERCIAN HOUSE, 9 DARWIN COURT, OXON  
BUSINESS PARK, SHREWSBURY, SY3 5HJ  
Tel: 01743 791336  
E-mail: [mail@rogerparry.net](mailto:mail@rogerparry.net)  
Web address: [www.rogerparry.net](http://www.rogerparry.net)  
Roger Parry & Partners LLP partnership no.OC312203  
Registered in England and Wales.  
A list of members of the LLP is available at the above address.