
Application Site Boundary Adjacent Land in Client's Ownership — Public Right of Way

0m 20m 40m 60m 80m 100m

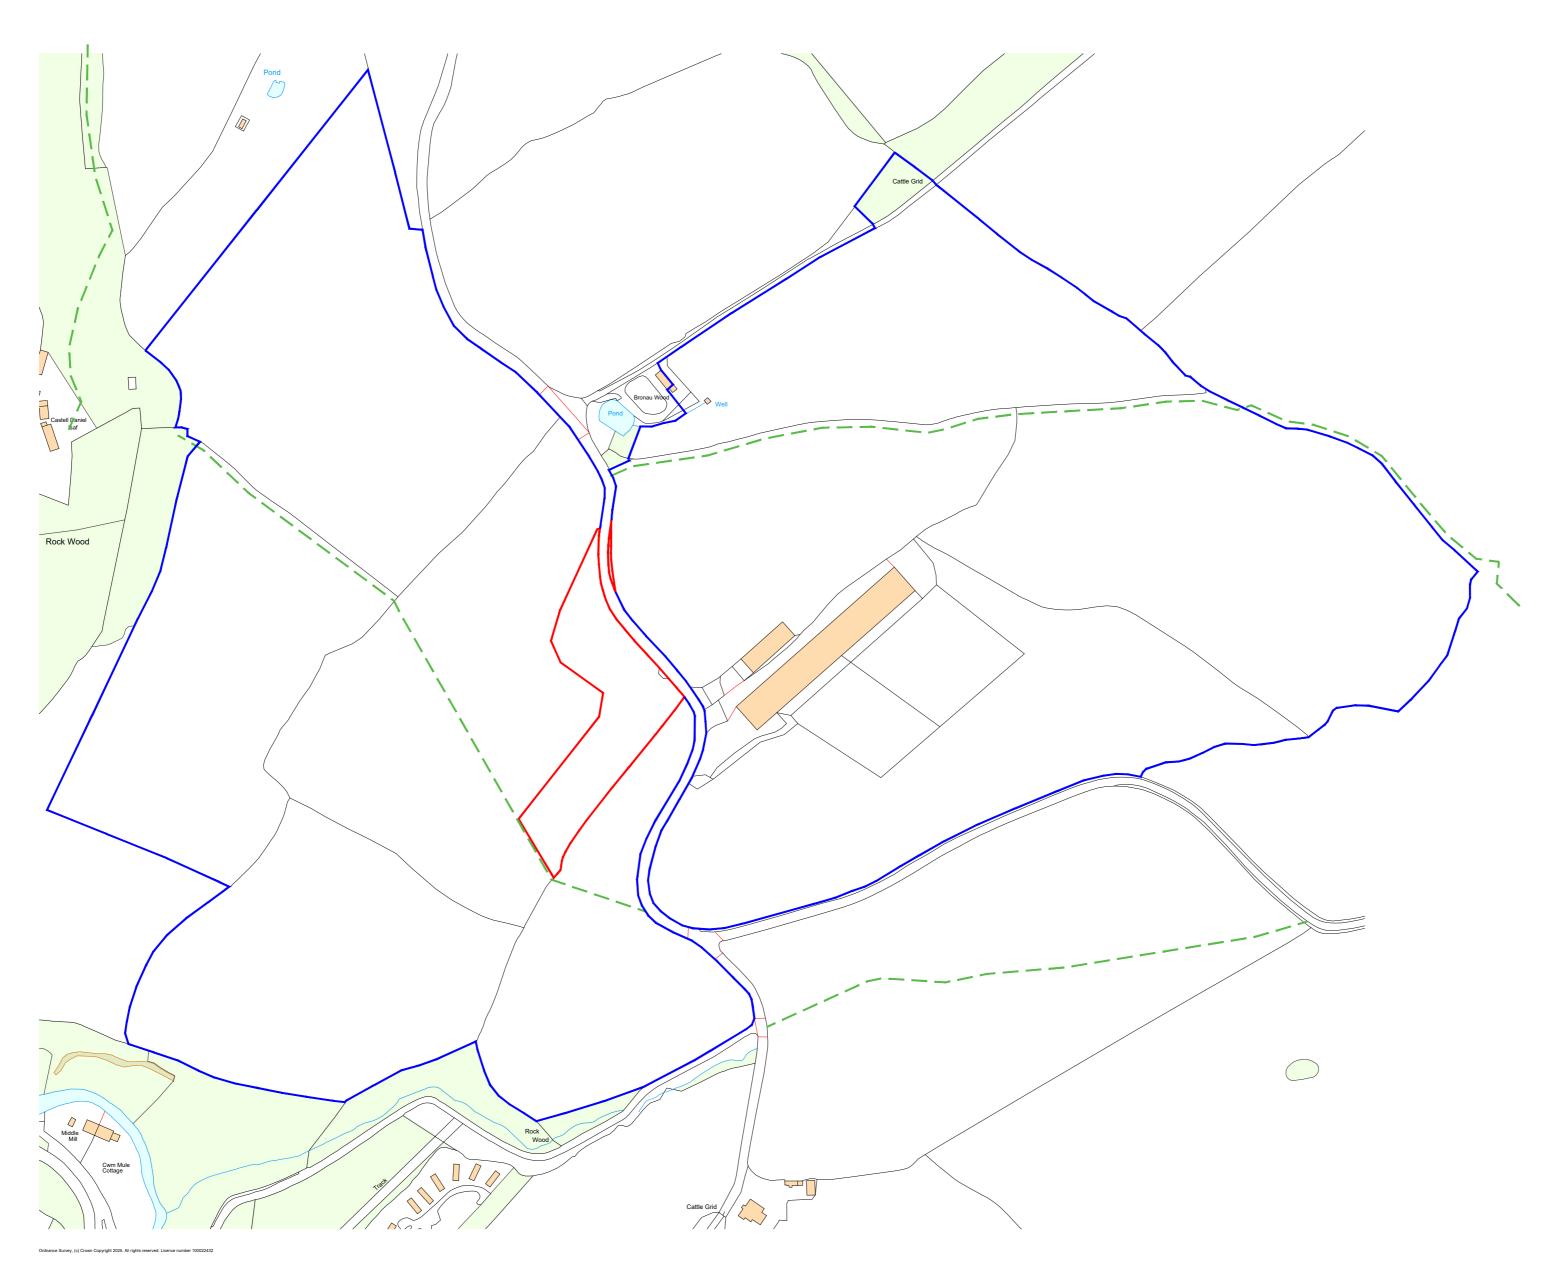



THIS DRAWING IS TO BE READ IN CONJUNCTION WITH ALL RELATED DRAWINGS. ALL DIMENSIONS MUST BE CHECKED AND VERIFIED ON SITE BEFORE COMMENCING ANY WORK OR PRODUCING SHOP DRAWINGS. THE ORIGINATOR SHOULD BE NOTIFIED IMMEDIATELY OF ANY DISCREPANCY. THIS DRAWING IS COPYRIGHT AND REMAINS THE PROPERTY ROGER PARRY & PARTNERS.

Roger Parry & Partners

Residential - Agricultural - Commerical Proposed Egg Production Unit Drawing Title Location Plan Upper Bryn, Abermule, Newtown, Powys, SY15 6JW Client W L Hamer 1:2500 @ A2 Scale Drawing No 73267 / GH / 001

MERCIAN HOUSE, 9 DARWIN COURT, OXON BUSINESS PARK, SHREWSBURY, SY3 5HJ Tel: 01743 791336
E-mail: mail@rogerparry.net
Web address: www.rogerparry.net
Roger Parry & Partners LLP partnership no.0C312203
Registered in England and Wales.
Allst of members of the LLP is available at the above address.

Drawn By

RICS®
Regulated by RICS

Date 2025/06/05