


- Application Site Boundary
- Adjacent Land in Client's Ownership
- Public Right of Way

0m 10m 20m 30m 40m 50m

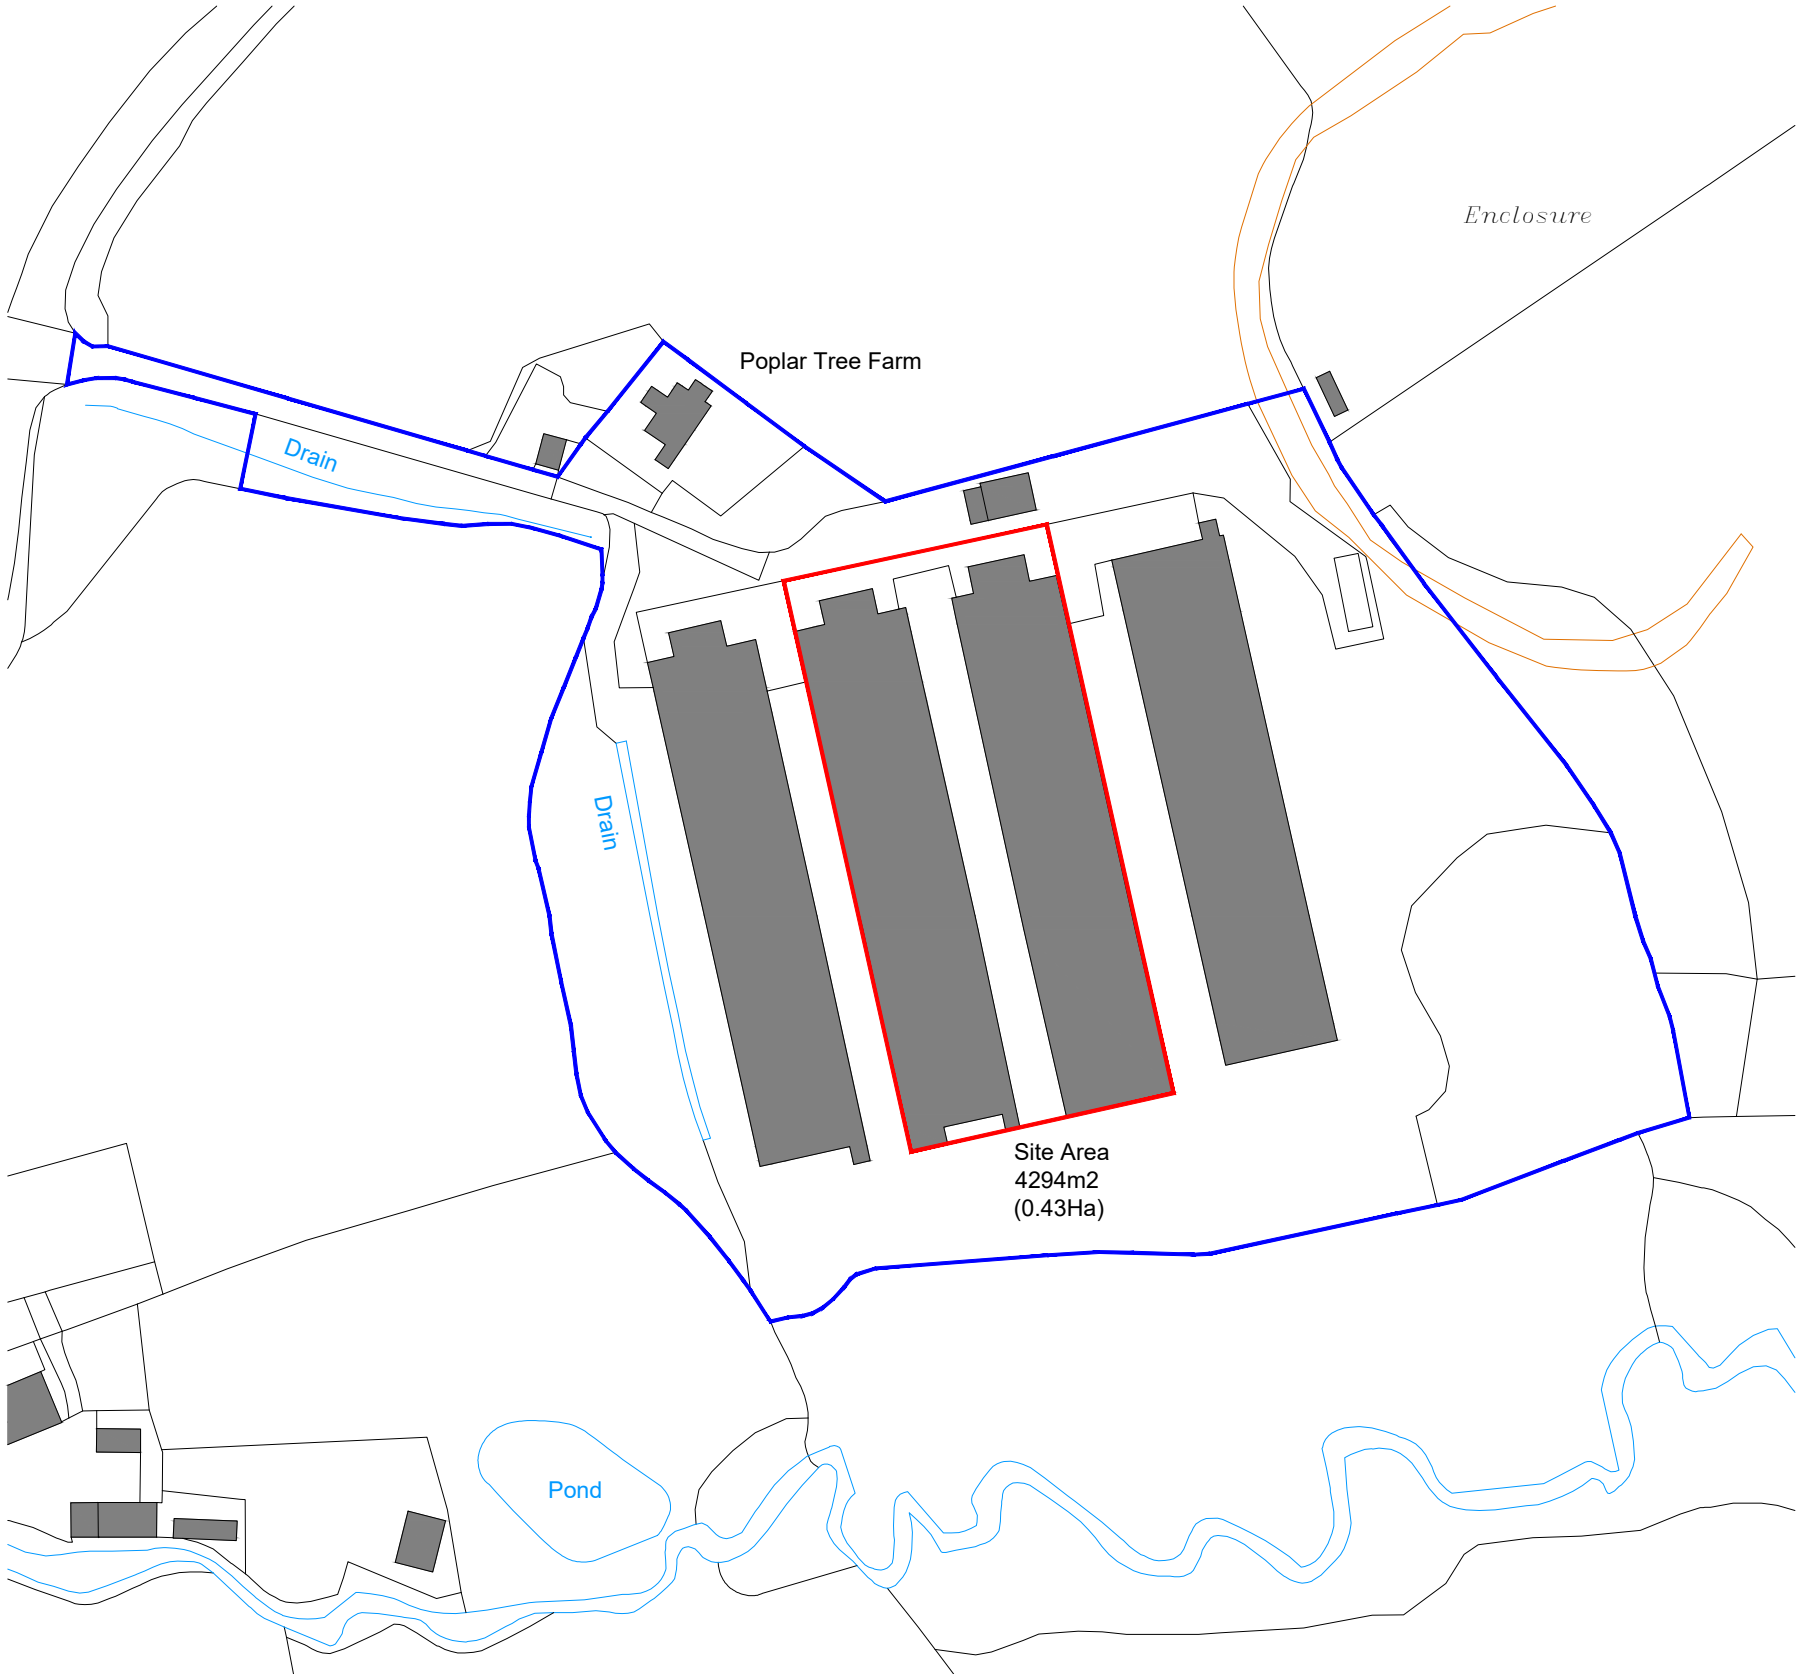

Ordnance Survey, (c) Crown Copyright 2025. All rights reserved. Licence number 100022432

THIS DRAWING IS TO BE READ IN CONJUNCTION WITH ALL RELATED DRAWINGS. ALL DIMENSIONS MUST BE CHECKED AND VERIFIED ON SITE BEFORE COMMENCING ANY WORK OR PRODUCING SHOP DRAWINGS. THE ORIGINATOR SHOULD BE NOTIFIED IMMEDIATELY OF ANY DISCREPANCY. THIS DRAWING IS COPYRIGHT AND REMAINS THE PROPERTY ROGER PARRY & PARTNERS.

Rev	Description	Date	By
-	-	-	-



Residential - Agricultural - Commerical

Project	Replacement replacement agricultural buildings to be used for calf rearing		
Drawing Title	Location Plan		
Location	Poplar Tree Farm, Pinged, Pembrey, Llanelli, SA16 0JL		
Client	Mr Hay		
Scale	1:1250 @ A3		
Drawing No	80650 / RR / 001	Rev	-
Drawn By	NB	Date	2025/05/30

MERCIAN HOUSE, 9 DARWIN COURT, OXON  
BUSINESS PARK, SHREWSBURY, SY3 5HJ

Tel: 01743 791336  
E-mail: [mail@rogerparry.net](mailto:mail@rogerparry.net)  
Web address: [www.rogerparry.net](http://www.rogerparry.net)  
Roger Parry & Partners LLP partnership no.OC312203  
Registered in England and Wales.  
A list of members of the LLP is available at the above address.

