





PROPOSED EAST ELEVATION



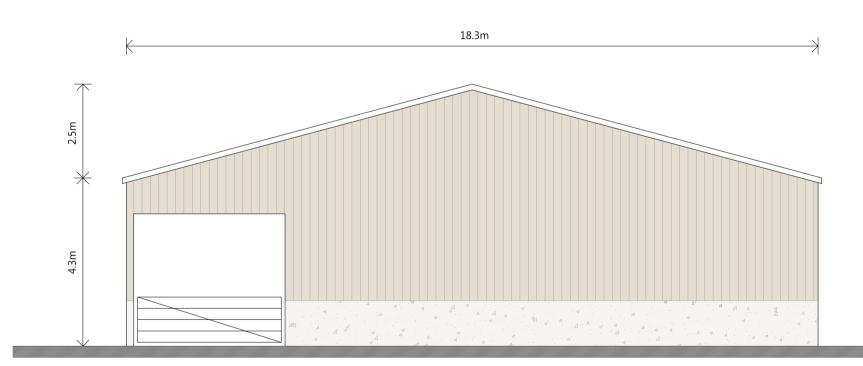

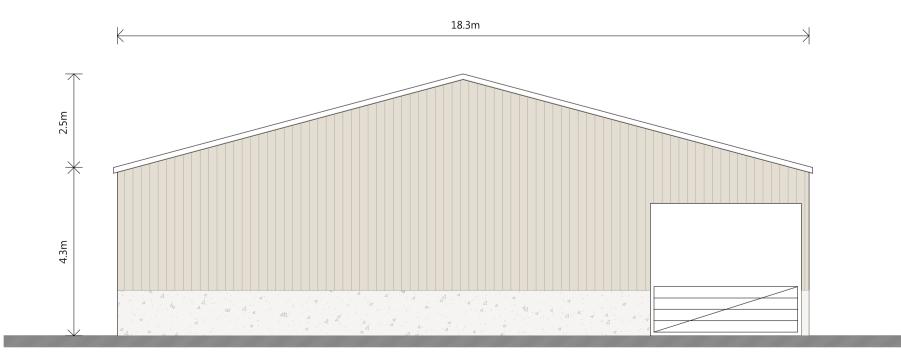

 

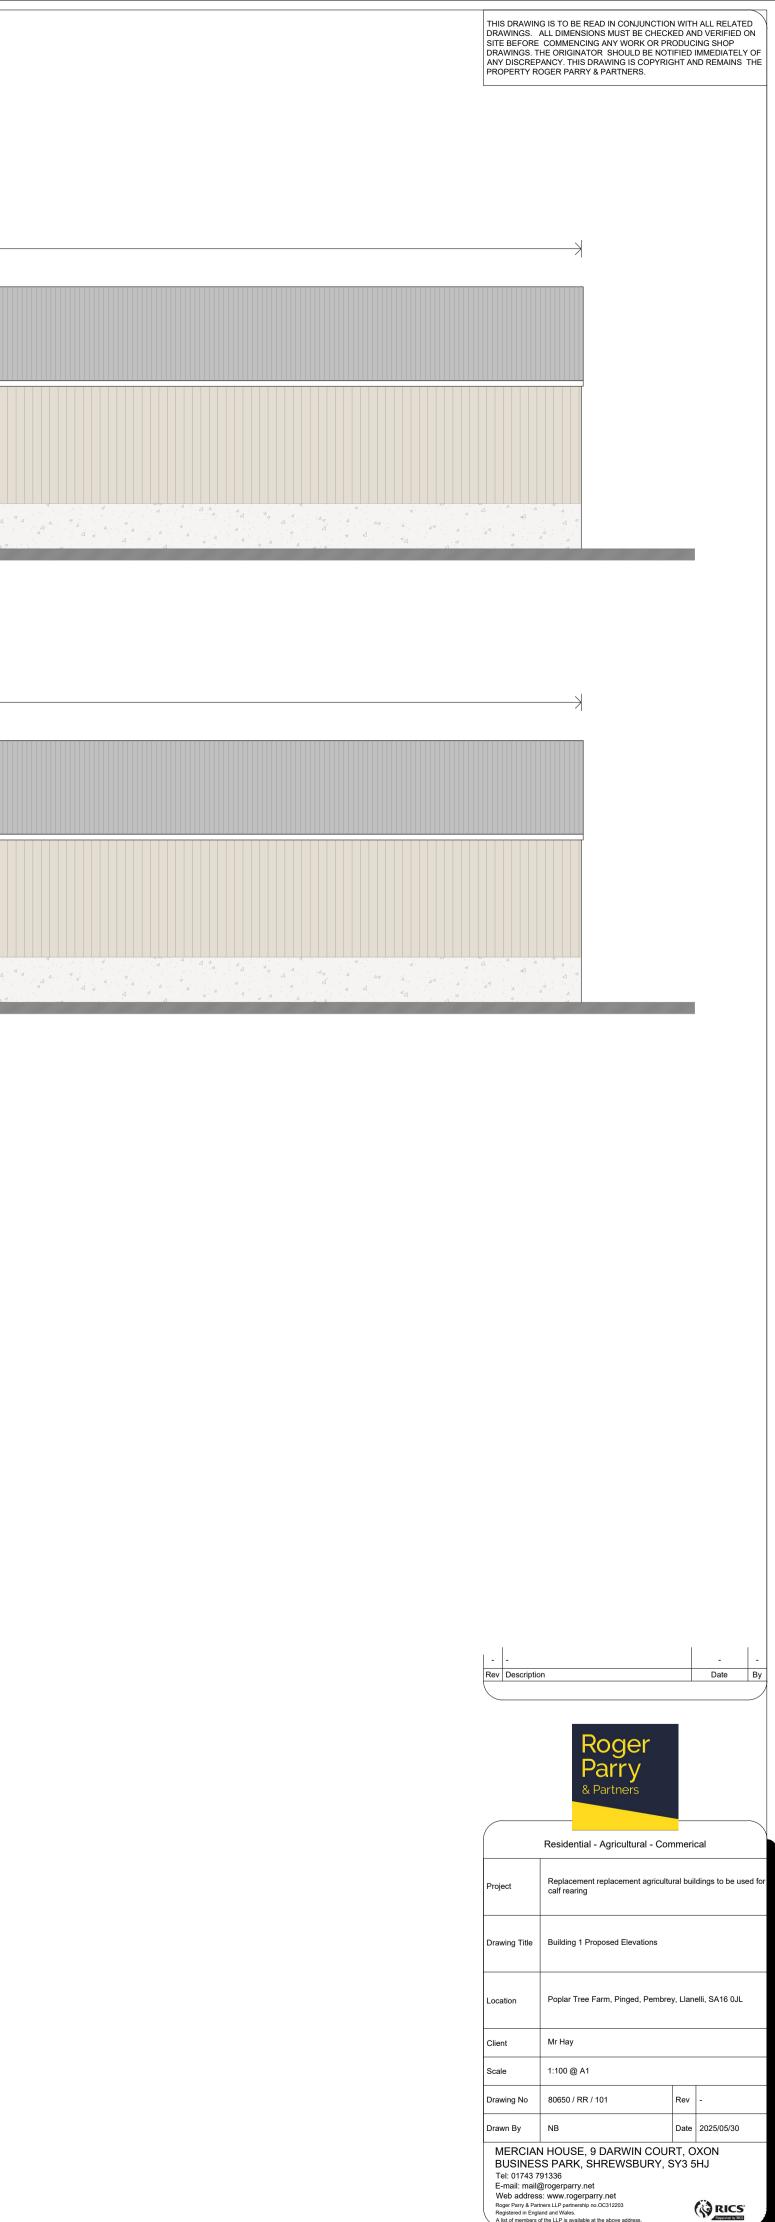

RICS