


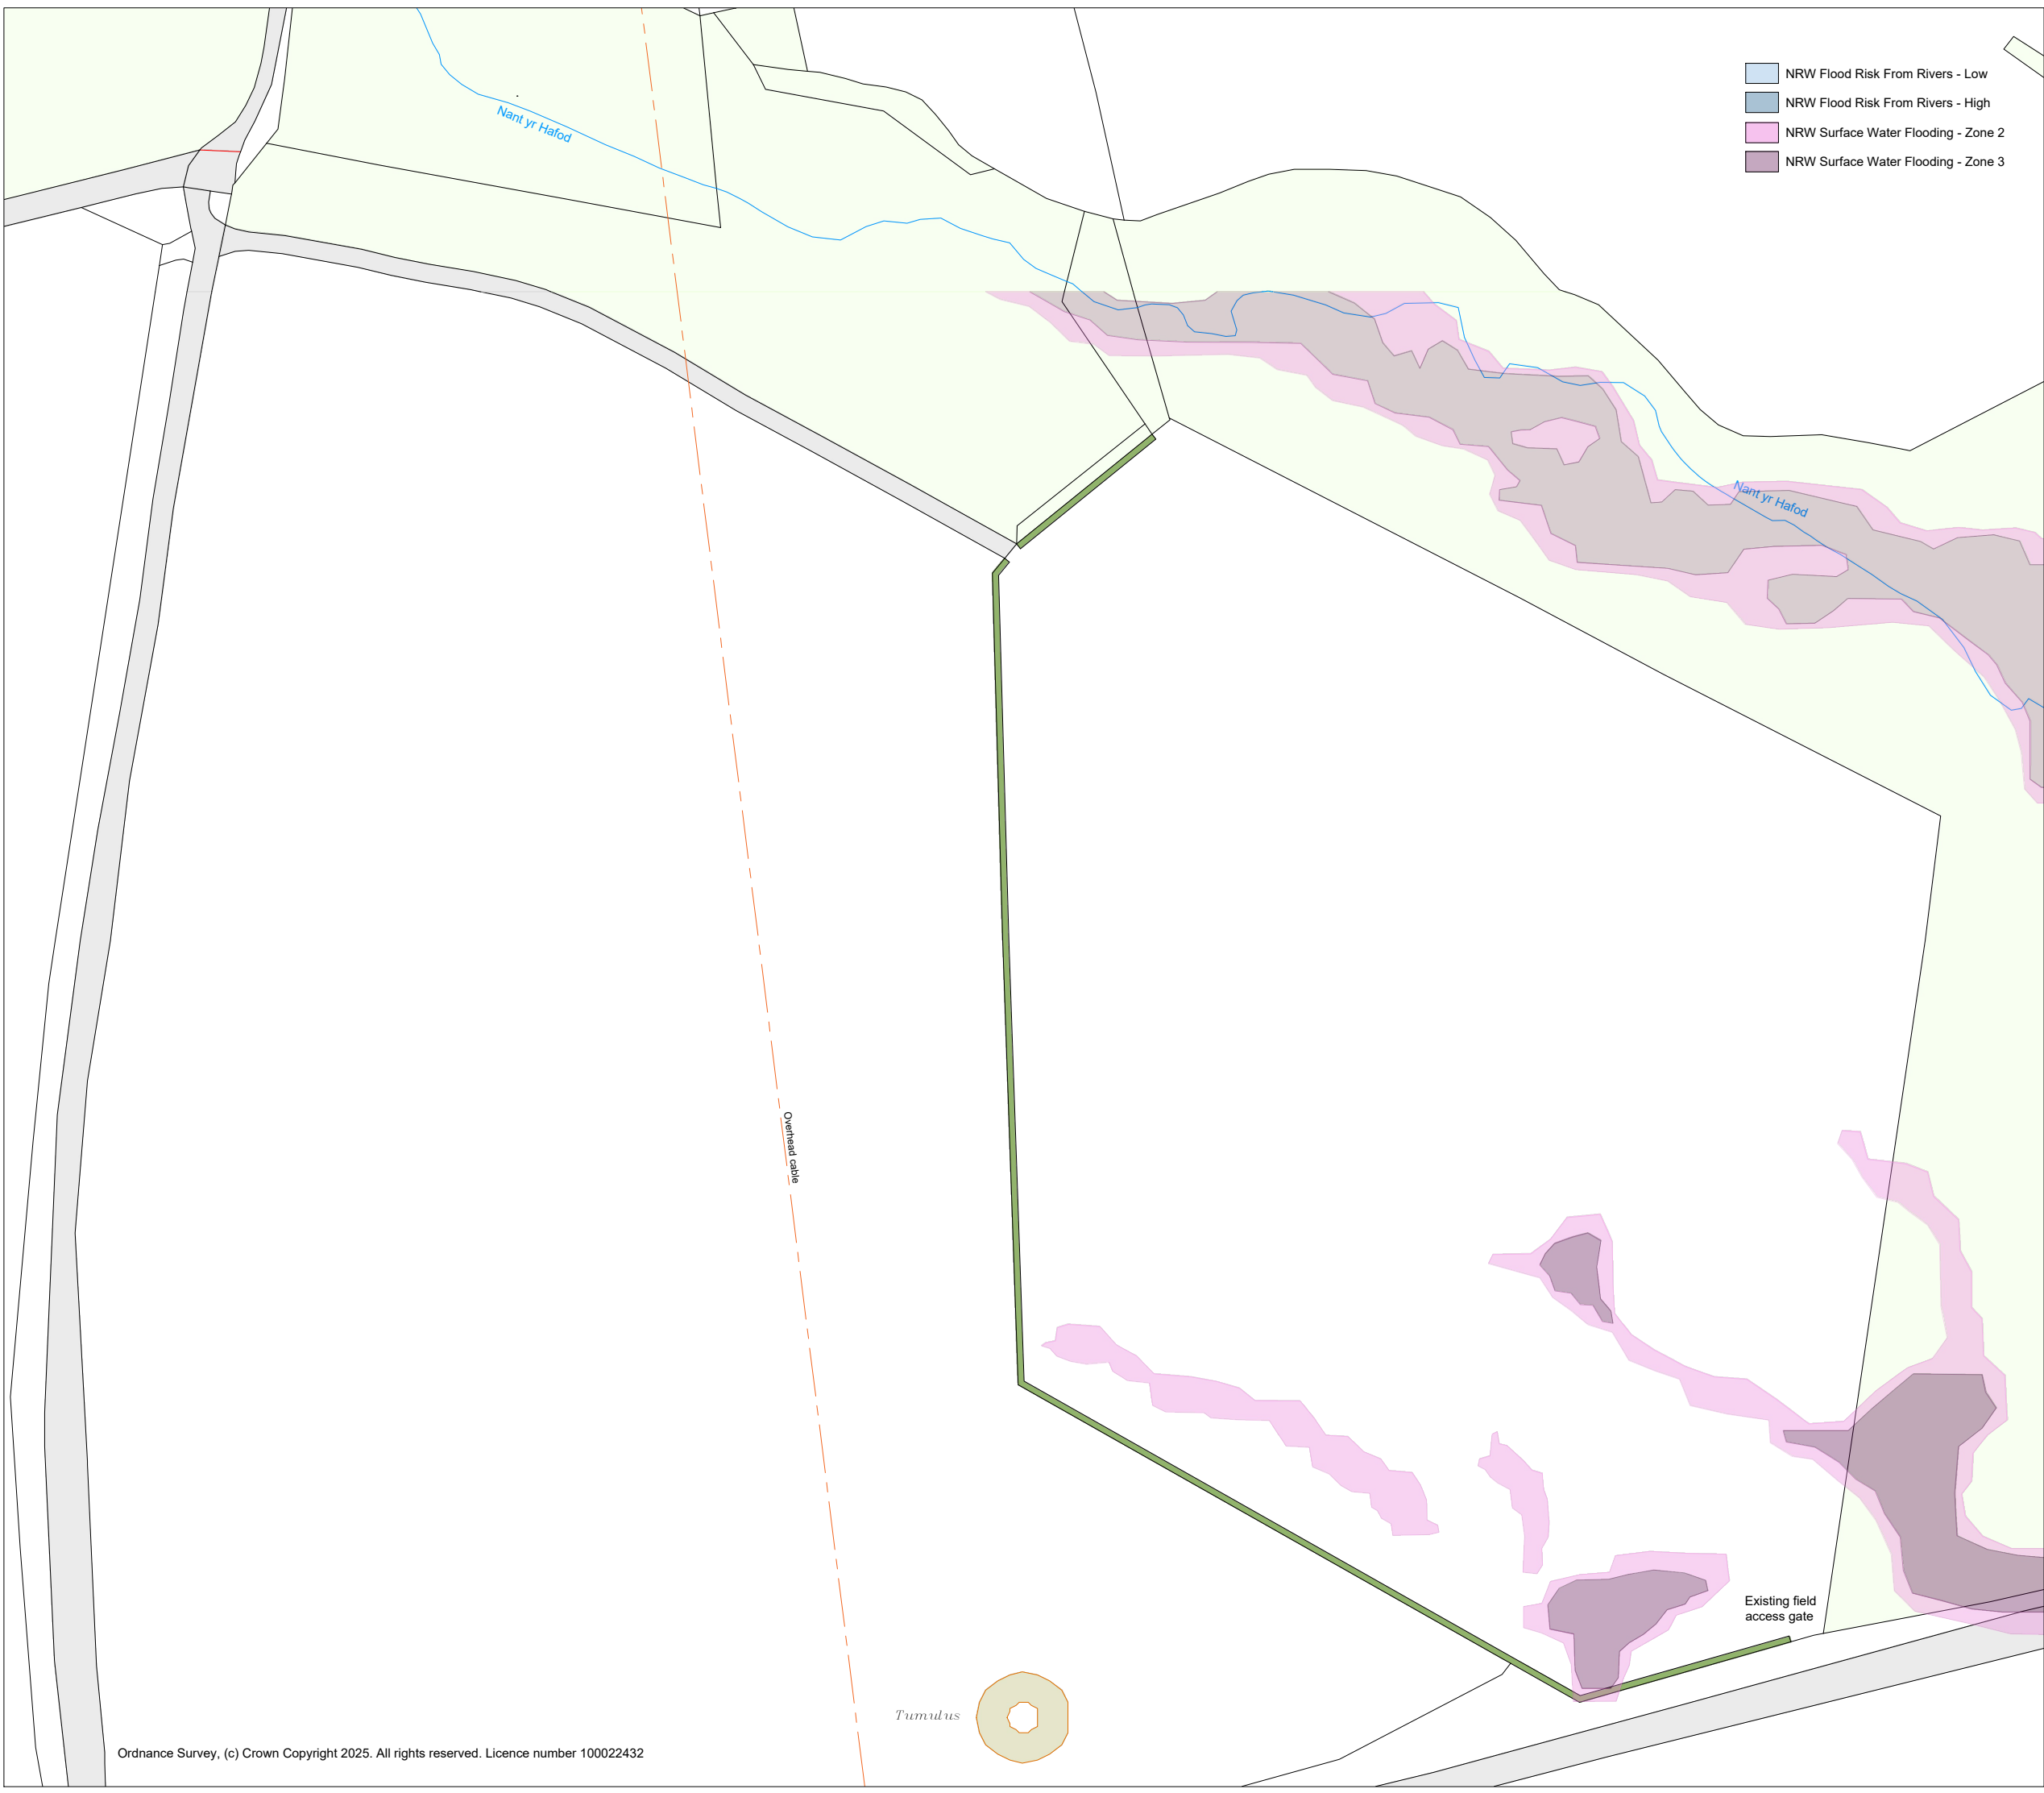

THIS DRAWING IS TO BE READ IN CONJUNCTION WITH ALL RELATED DRAWINGS. ALL DIMENSIONS MUST BE CHECKED AND VERIFIED ON SITE BEFORE COMMENCING ANY WORK OR PRODUCING SHOP DRAWINGS. THE ORIGINATOR SHOULD BE NOTIFIED IMMEDIATELY OF ANY DISCREPANCY. THIS DRAWING IS COPYRIGHT AND REMAINS THE PROPERTY ROGER PARRY & PARTNERS.

Rev	Description	Date	By
-	-	-	-

Roger Parry & Partners

Residential - Agricultural - Commerical

Project	Erection of a 32,000 bird free range egg production unit & all associated works		
Drawing Title	Existing Block Plan		
Location	Nantyrhafod, Staylittle, Powys, SY19 7DB		
Client	C & E Jenkins		
Scale	1:1000 @ A3		
Drawing No	80664 / GD / 002	Rev	-
Drawn By	NB	Date	2025/06/12

MERCIAN HOUSE, 9 DARWIN COURT, OXON BUSINESS PARK, SHREWSBURY, SY3 5HJ

Tel: 01743 791336

E-mail: mail@rogerparry.net

Web address: www.rogerparry.net

Roger Parry & Partners LLP partnership no.OC312203
Registered in England and Wales.
A list of members of the LLP is available at the above address.

