
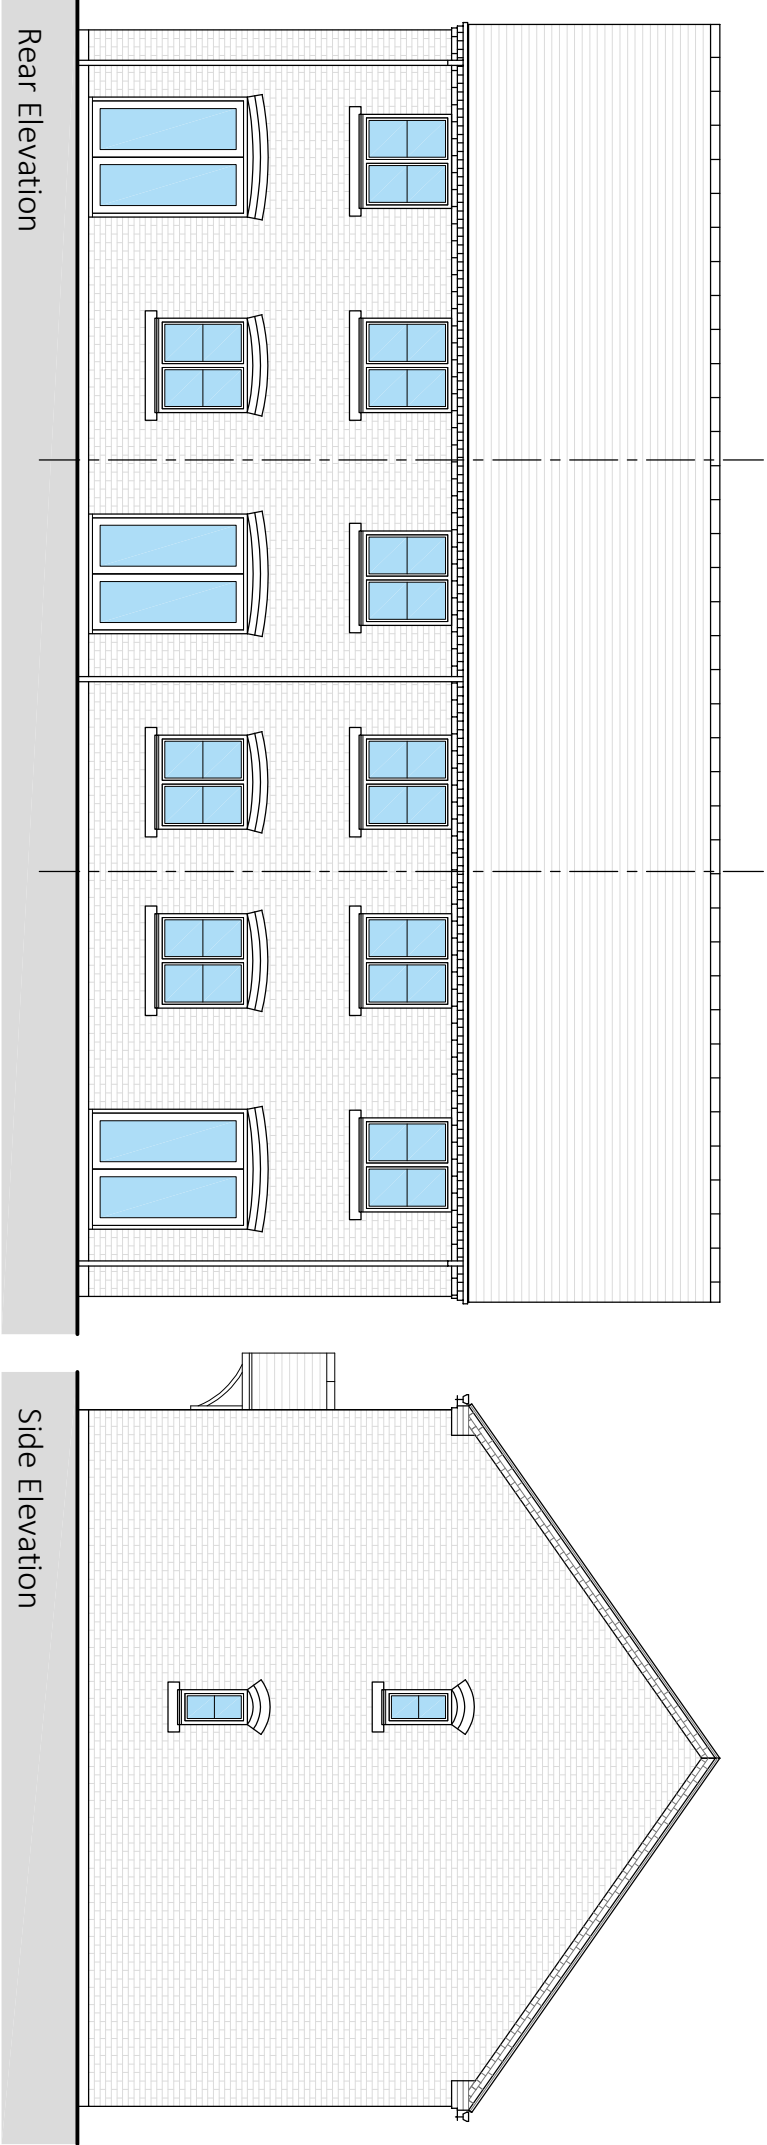
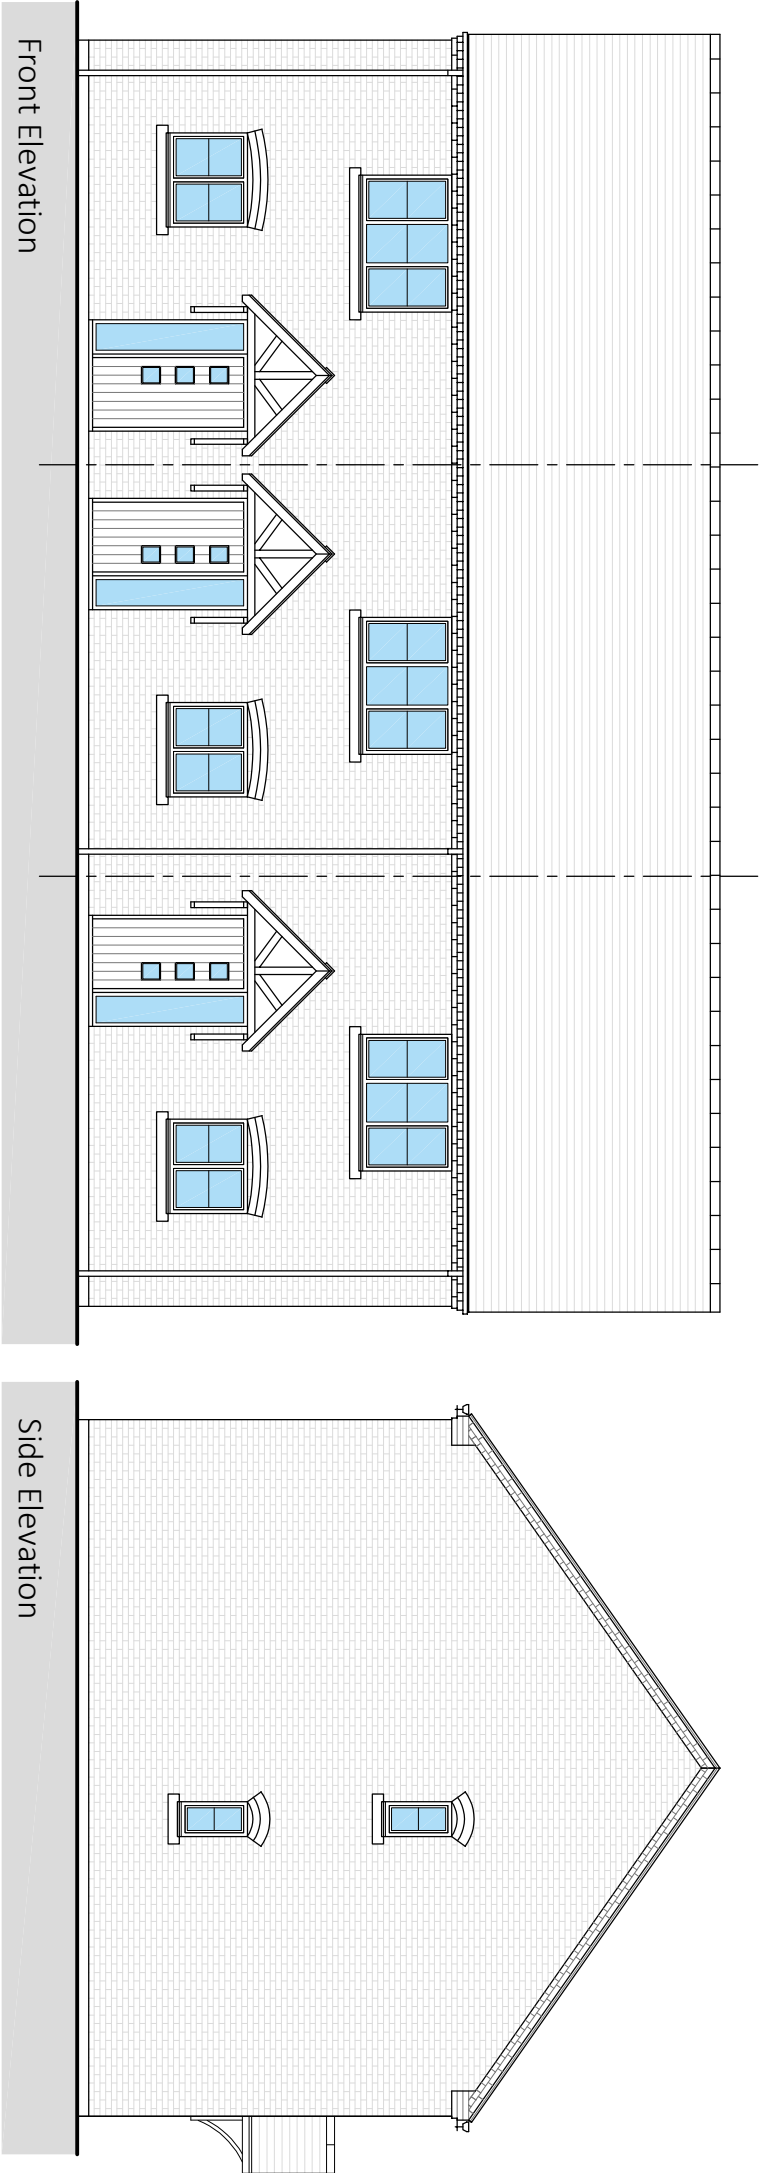


REV	AMENDMENT	DATE

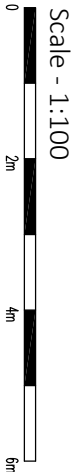

Client:	Montgomeryshire Homes		
Project:	Land at Maes Dinas, Llanfechain, SY22 6YR		
Title:	House Type AT Proposed Elevations		
Date:	Oct 25	Scale:	1:100 @ A3
Drwg No.	3110 - AT02	Rev.	-
bt design 			
9 Tomkys Gardens, Wednesfield, Wolverhampton, WV11 3NB			
Tel:	07540 884006		
Email:	steve@bt design.co.uk		
Web:	www.bt design.co.uk		