


- Application Site Boundary
- Adjacent Land in Client's Ownership
- Public Right of Way

0m 20m 40m 60m 80m 100m

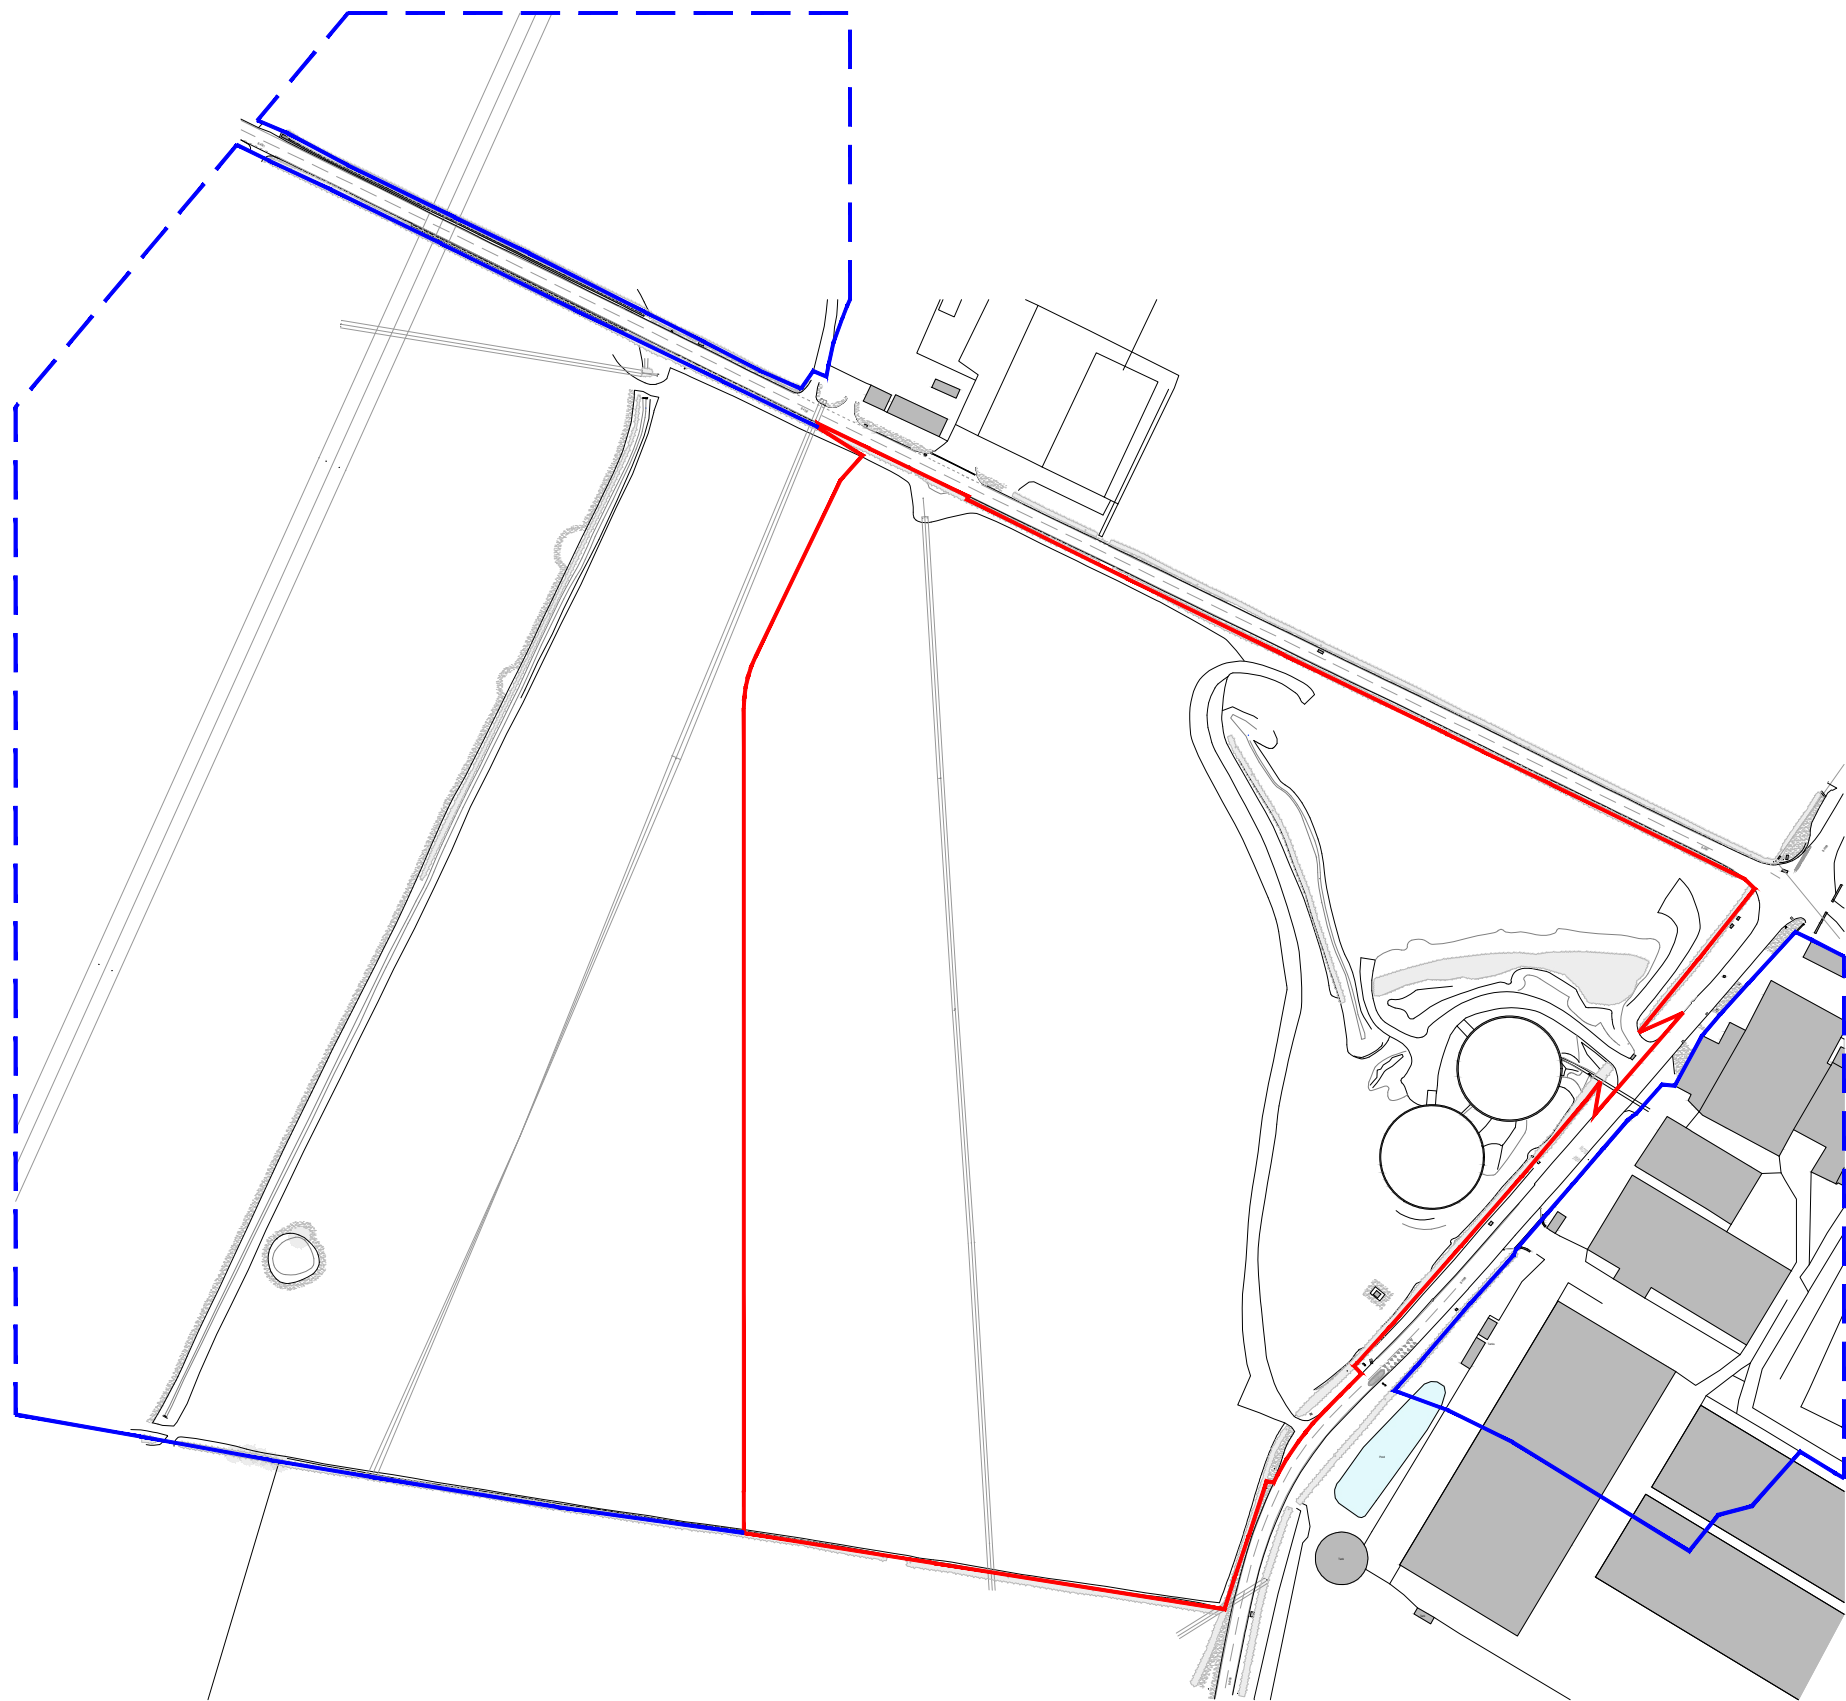

THIS DRAWING IS TO BE READ IN CONJUNCTION WITH ALL RELATED DRAWINGS. ALL DIMENSIONS MUST BE CHECKED AND VERIFIED ON SITE BEFORE COMMENCING ANY WORK OR PRODUCING SHOP DRAWINGS. THE ORIGINATOR SHOULD BE NOTIFIED IMMEDIATELY OF ANY DISCREPANCY. THIS DRAWING IS COPYRIGHT AND REMAINS THE PROPERTY ROGER PARRY & PARTNERS.

-	-	-	-
Rev	Description	Date	By



Residential - Agricultural - Commerical

Project	Proposed AD Unit		
Drawing Title	Location Plan		
Location	Lower Leighton Farm, Leighton, Welshpool, Powys, SY21 8HH		
Client	Farm Biomethane Limited		
Scale	1:2500 @ A3		
Drawing No	79211 / RR / 001	Rev	-
Drawn By	NB	Date	2025/12/23

MERCIAN HOUSE, 9 & 10 DARWIN COURT, OXON
BUSINESS PARK, SHREWSBURY, SY3 5AL

Tel: 01743 791336
E-mail: mail@rogerparry.net
Web address: www.rogerparry.net
Roger Parry & Partners LLP partnership no.OC312203
Registered in England and Wales.
A list of members of the LLP is available at the above address.