


THIS DRAWING IS TO BE READ IN CONJUNCTION WITH ALL RELATED DRAWINGS. ALL DIMENSIONS MUST BE CHECKED AND VERIFIED ON SITE BEFORE COMMENCING ANY WORK OR PRODUCING SHOP DRAWINGS. THE ORIGINATOR SHOULD BE NOTIFIED IMMEDIATELY OF ANY DISCREPANCY. THIS DRAWING IS COPYRIGHT AND REMAINS THE PROPERTY ROGER PARRY & PARTNERS.

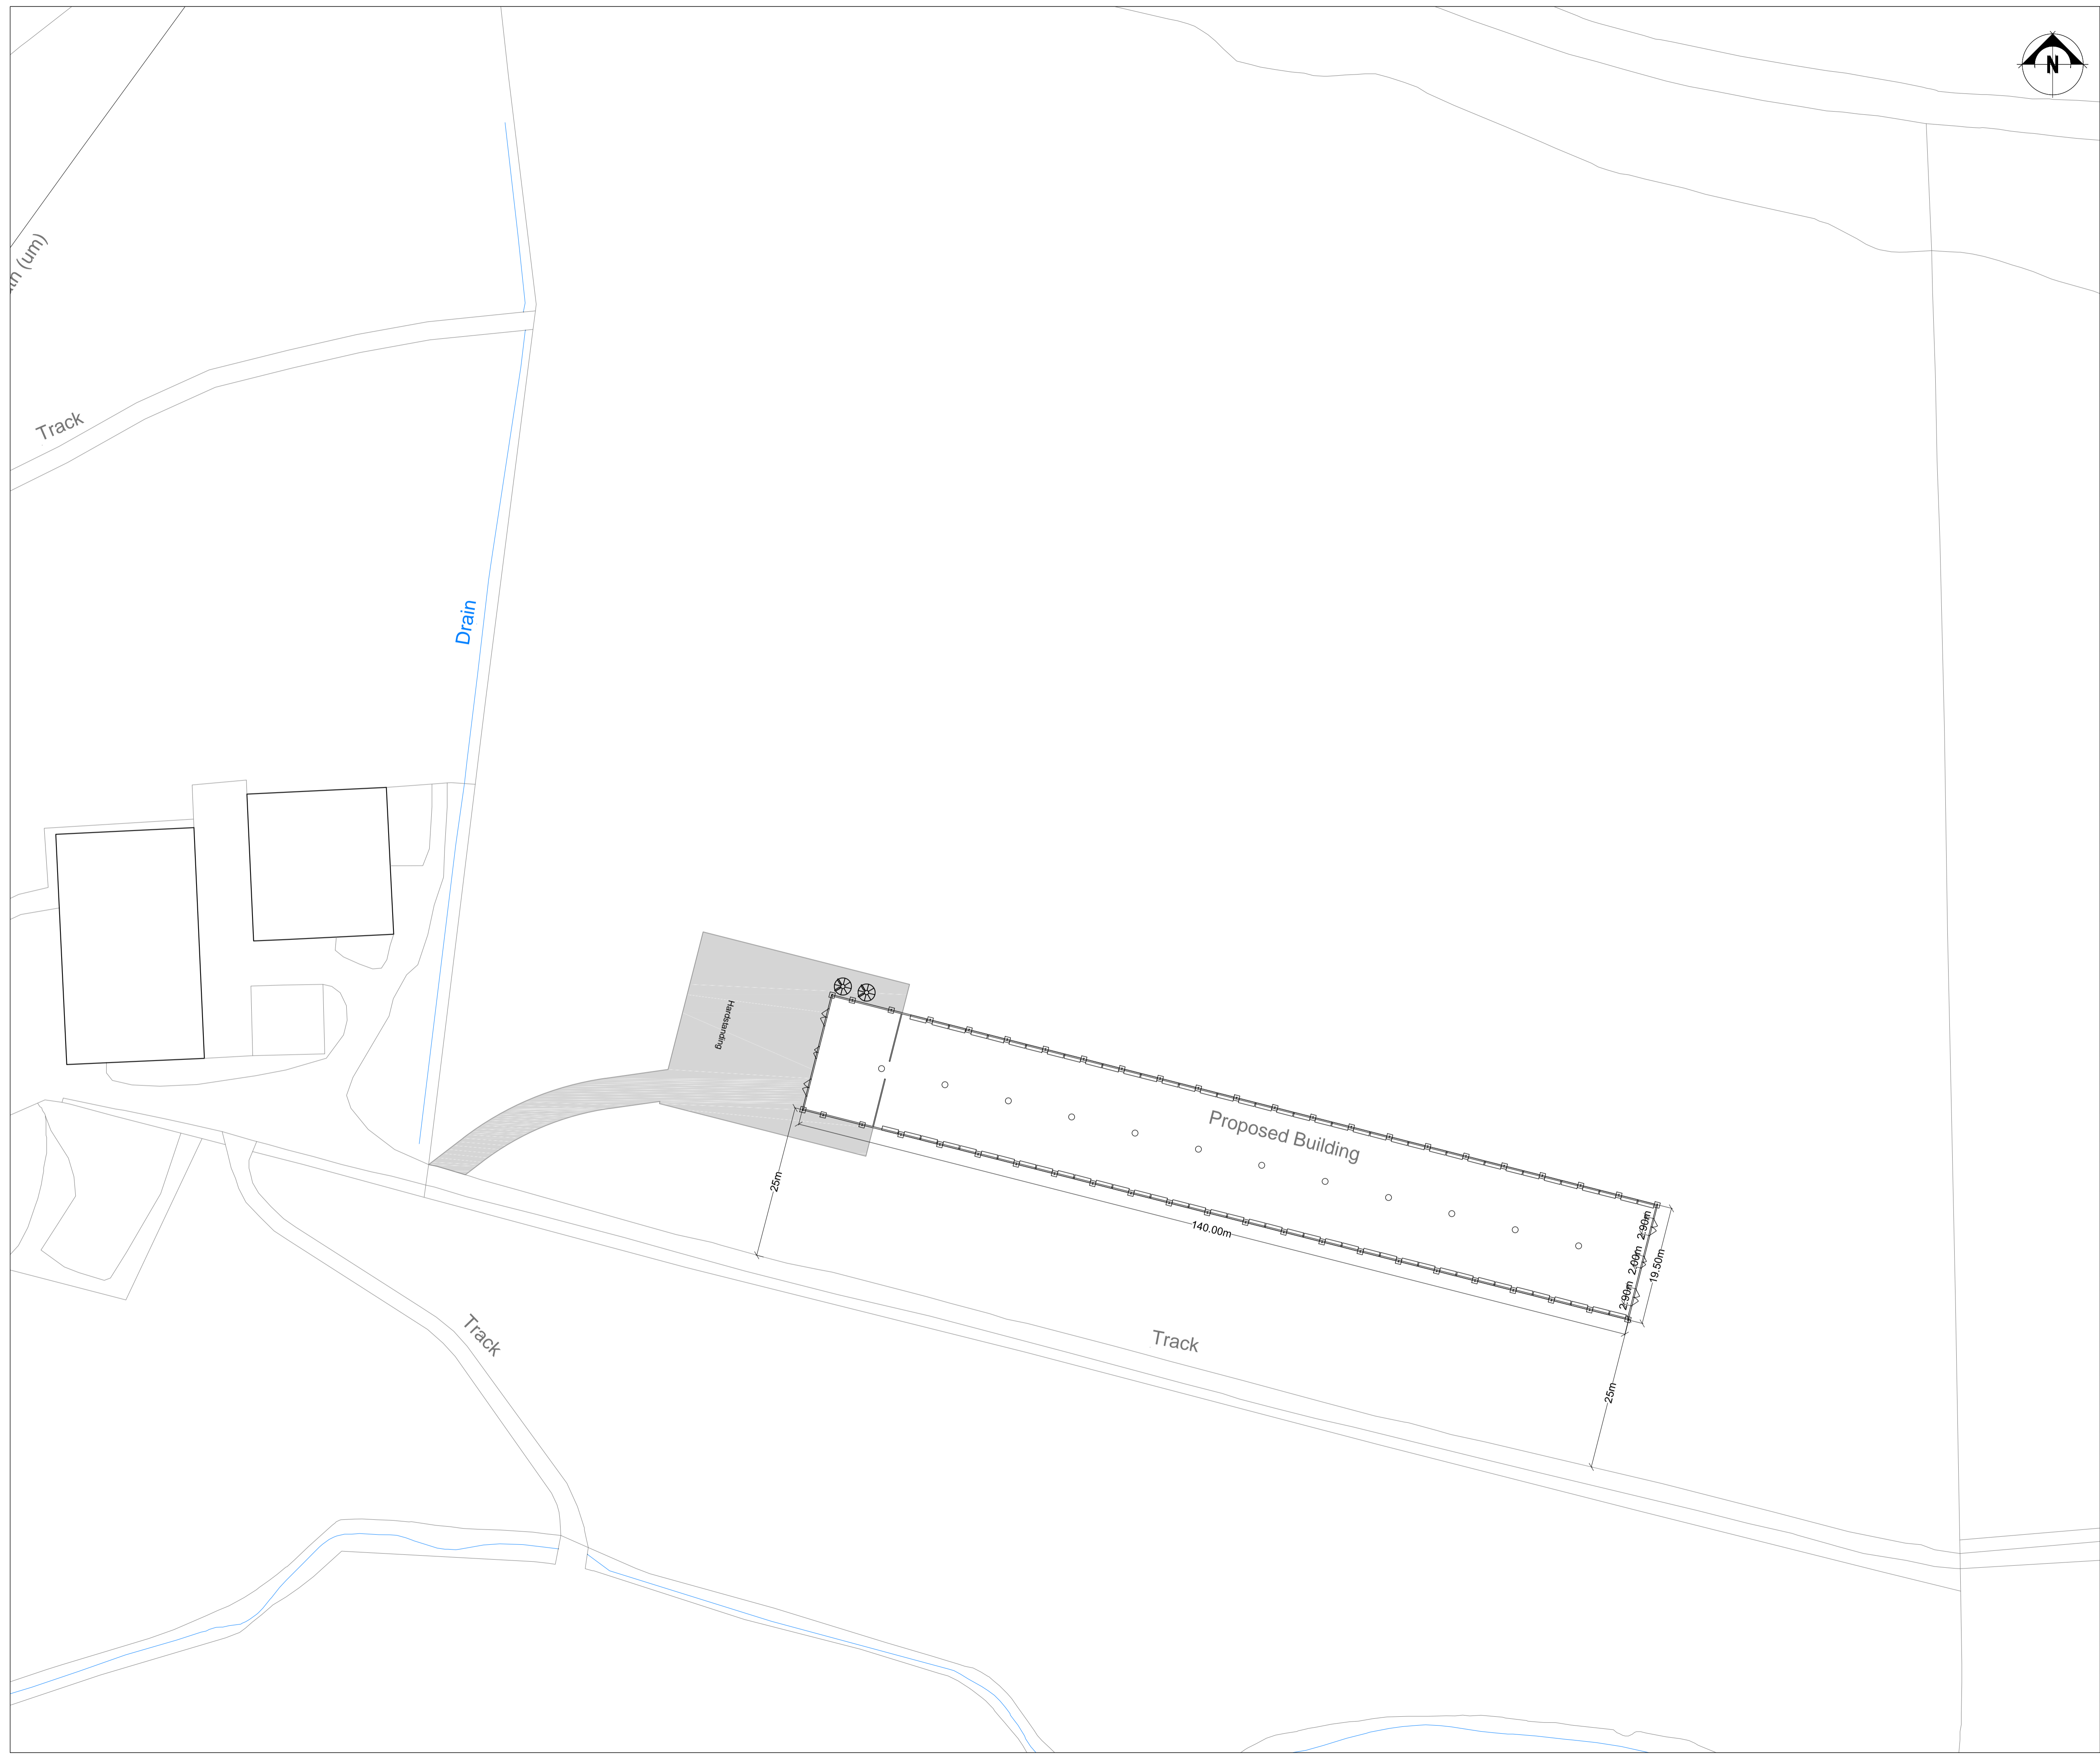

Rev	Description	Date	Dr by	App by
Original				



Residential - Agricultural - Commercial

Job	32,000 free range egg production unit at Bron Heulog		
Title	Proposed Block Plan		
Location	Bron Heulog Llanfair Talhaiarn Abergele Conwy, LL22 8PE		
Client	RN & JM Lloyd & Sons		
Scales	1:500 @ A1		
Drawing No.	RJC-MZ242-03		
Drawn by	AZ	Date	22/03/2018

HOGSTOW HALL, MINSTERLEY
SHREWSBURY, SHROPSHIRE, SY5 0HZ
Tel: 01743 791336 Fax: 01743 792770
email: mail@rogerparry.net
Web address: www.rogerparry.net

Roger Parry & Partners LLP Partnership no. OC12203
Registered Office: Hoggston Hall, Minsterley, Shrewsbury, SY5 0HZ
Registered in England and Wales
A list of members of the LLP is available at the above address.