



THIS DRAWING IS TO BE READ IN CONJUNCTION WITH ALL RELATED DRAWINGS. ALL DIMENSIONS MUST BE CHECKED AND VERIFIED ON SITE BEFORE COMMENCING ANY WORK OR PRODUCING SHOP DRAWINGS. THE ORIGINATOR SHOULD BE NOTIFIED IMMEDIATELY OF ANY DISCREPANCY. THIS DRAWING IS COPYRIGHT AND REMAINS THE PROPERTY ROGER PARRY & PARTNERS.

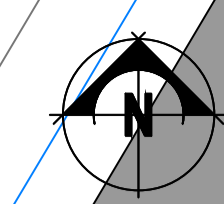

 Visibility Splays 2.4m x 46m

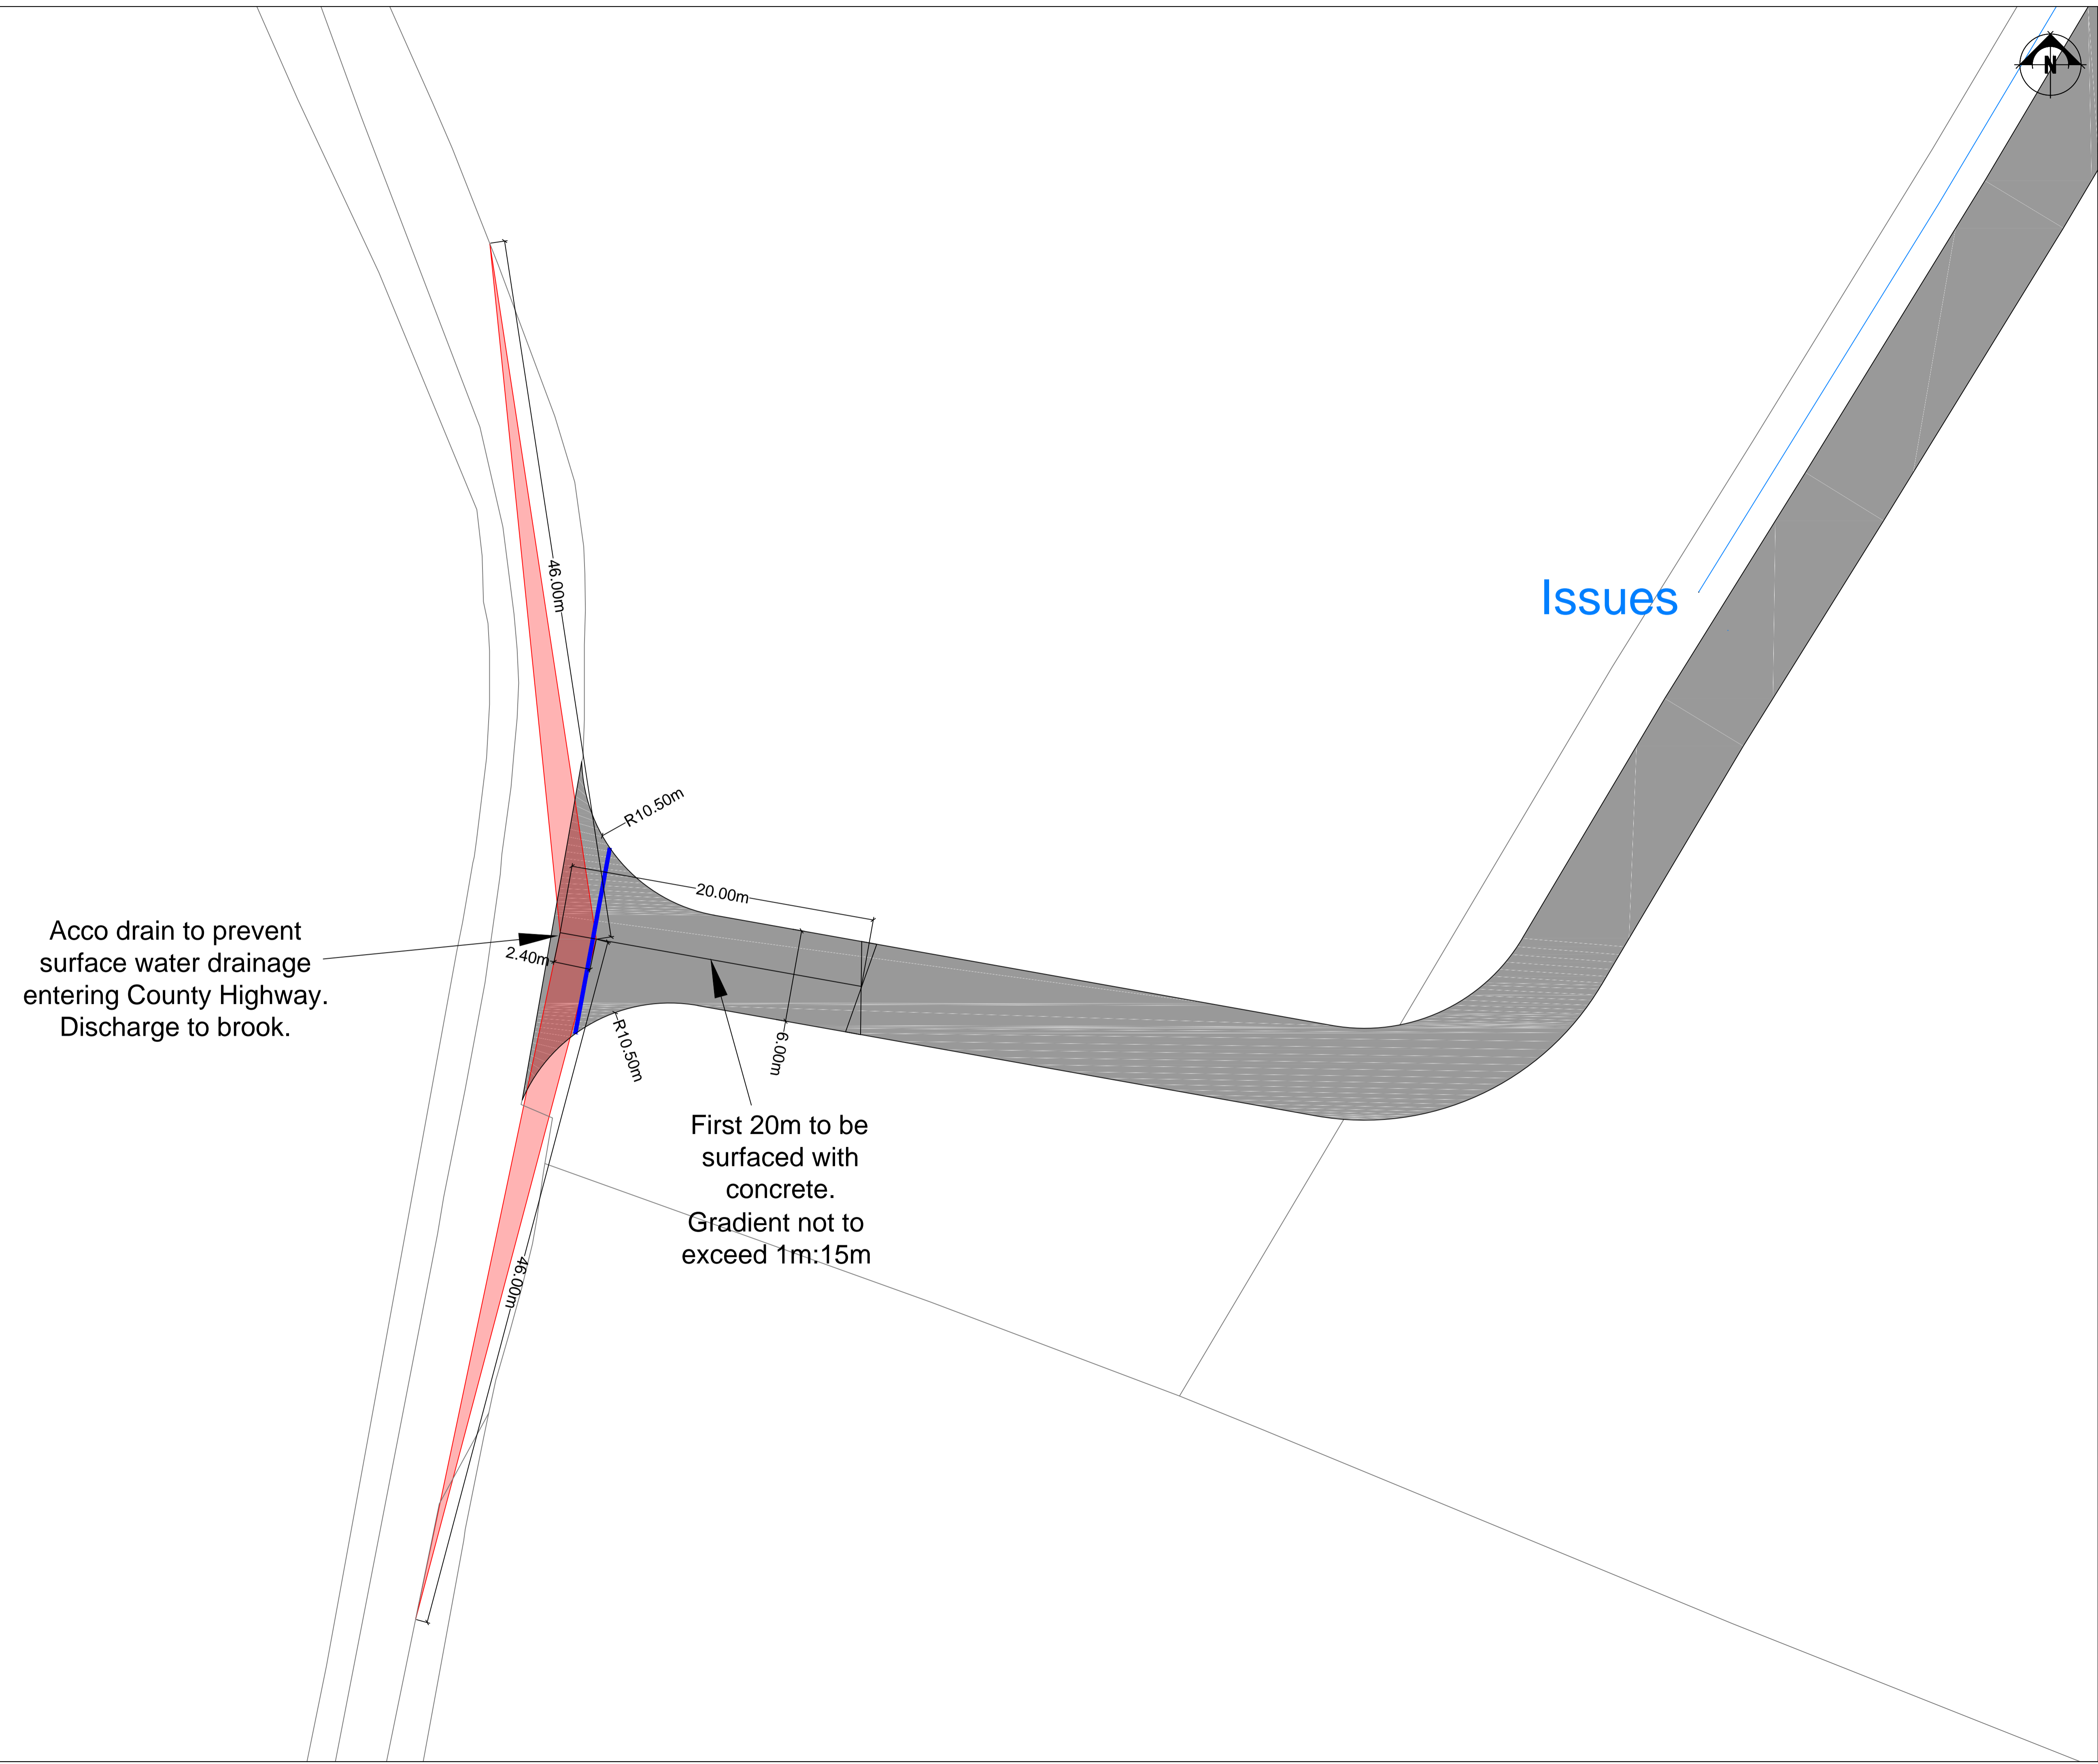

Acco drain to prevent surface water drainage entering County Highway. Discharge to brook.

First 20m to be surfaced with concrete. Gradient not to exceed 1m:15m

Issues

Rev	Description	Date	Dr by	App by
Original				



Residential - Agricultural - Commercial	
Job	32,000 free range egg production unit at Bron Park Farm
Title	Proposed highways plan
Location	Bron Park Farm Galltefya, Ruthin Denbighshire LL15 2AR
Client	Mr H Jones
Scales	1:200 @ A1
Drawing No.	RJC-MZ287-05
Drawn by	AZ
Date	26/09/2018

HOGSTOW HALL, MINSTERLEY
SHREWSBURY, SHROPSHIRE, SY5 0HZ
Tel: 01743 791336 Fax: 01743 792770
email: mail@rogerparry.net
Web address: www.rogerparry.net
Roger Parry & Partners LLP partnership no. OC12203
Registered Office: Hoggston Hall, Minsterley, Shropshire, SY5 0HZ
Registered in England and Wales
A list of members of the LLP is available at the above address.