





Section A
Scale: V 1:200
H 1:200

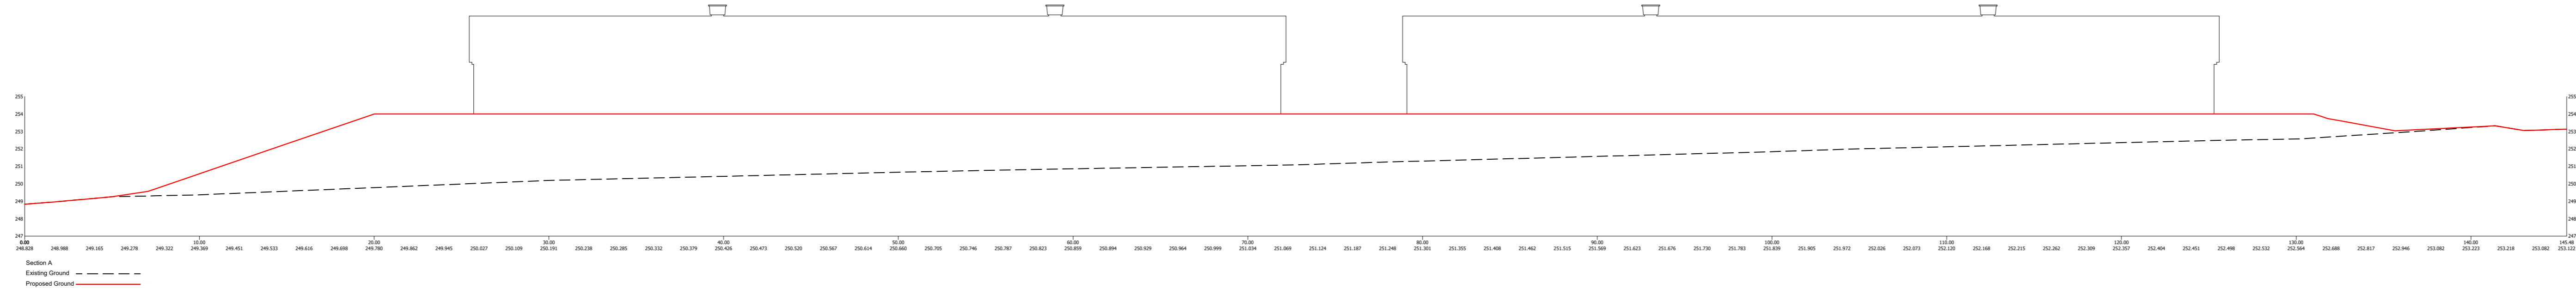

Section B
Scale: V 1:200
H 1:200

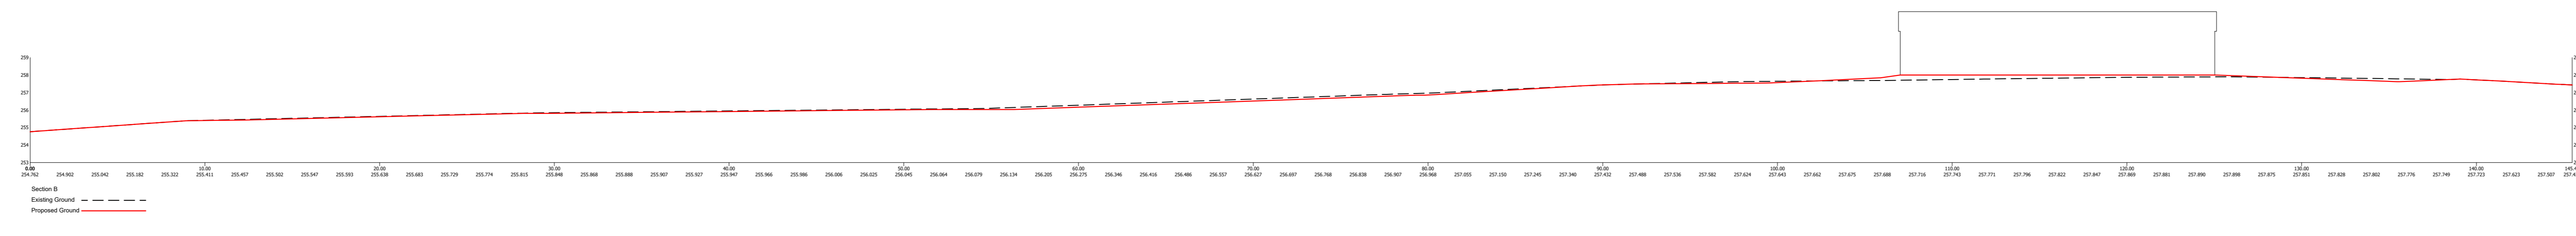

Section C
Scale: V 1:200
H 1:200

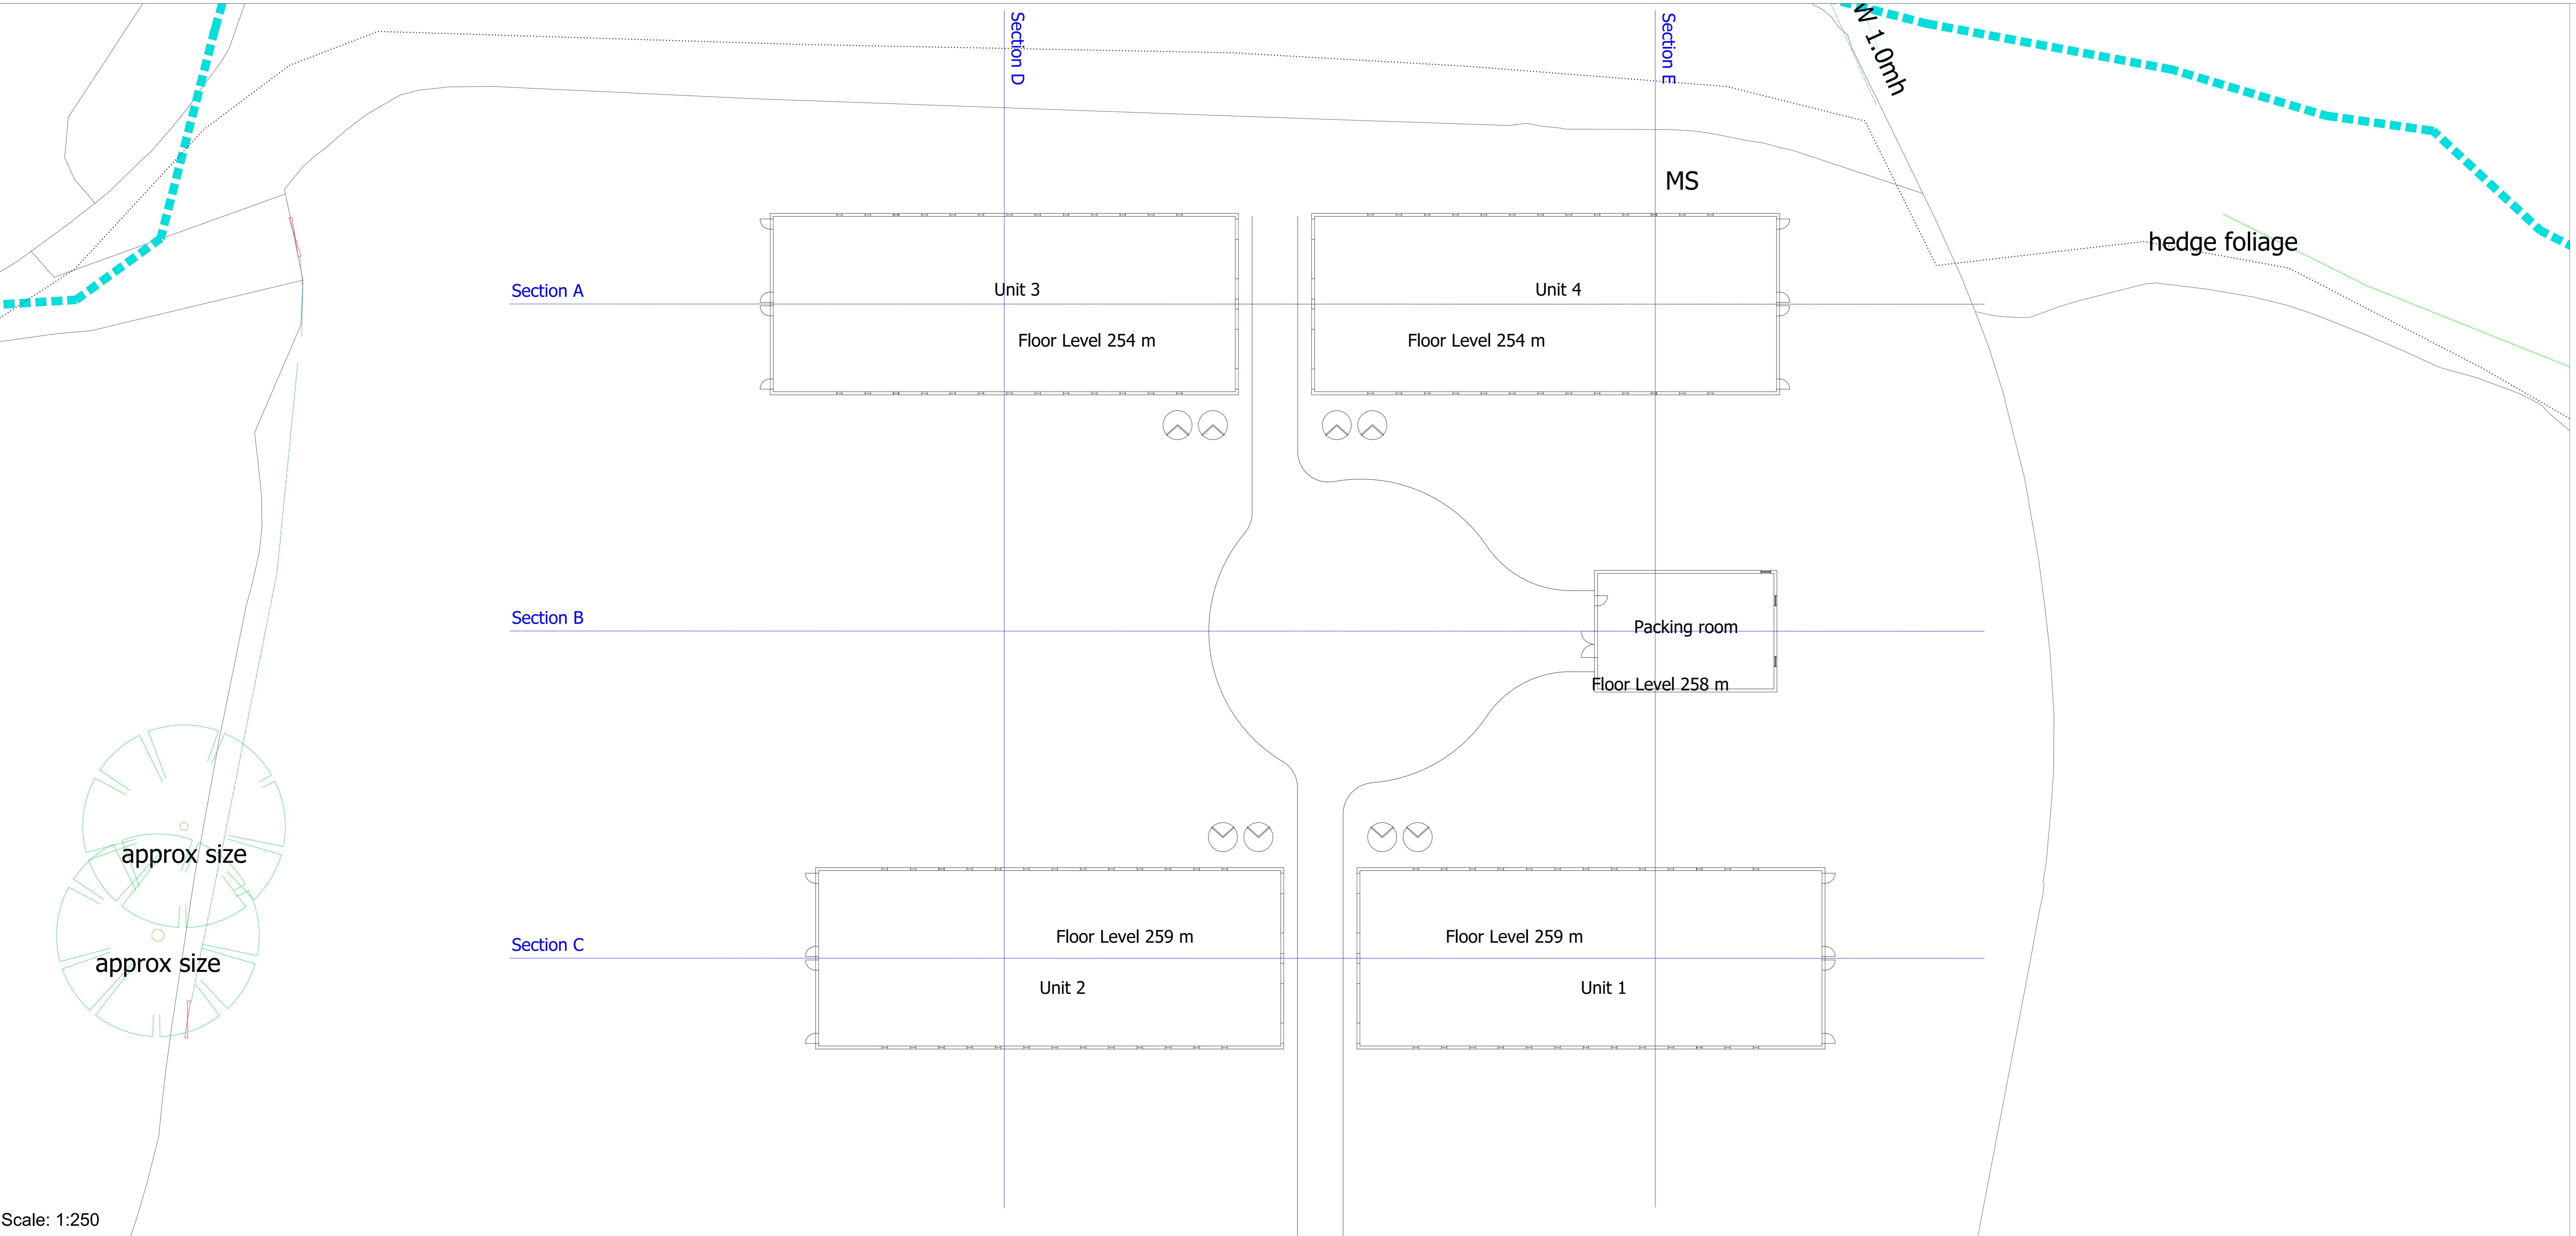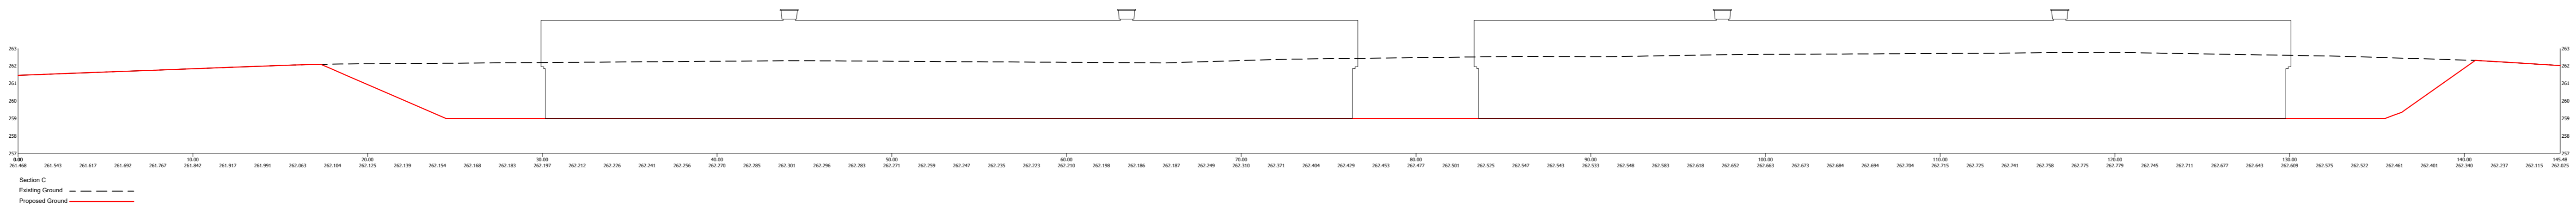

Scale: 1:250

THIS DRAWING IS TO BE READ IN CONJUNCTION WITH ALL RELATED DRAWINGS. ALL DIMENSIONS MUST BE CHECKED AND VERIFIED ON SITE BEFORE COMMENCING ANY WORK OR PRODUCING SHOP DRAWINGS. THE ORIGINATOR SHOULD BE NOTIFIED IMMEDIATELY OF ANY DISCREPANCY. THIS DRAWING IS COPYRIGHT AND REMAINS THE PROPERTY ROGER PARRY & PARTNERS.

Rev/Description	Date	Dr by	App by
Original by			



Job	Proposed organic poultry unit at Cae Mor		
Title	Sections Plan Sections A, B, C		
Location	Cae Mor Llwynmawr Llangollen LL20 7BE		
Client	Cae Mor Poultry		
Scales	See Plan @ A0		
Drawing No.	RB-MZ555-07		
Drawn by	AZ	Date	20/10/2020
HOGSTOW HALL, MINSTERLEY SHREWSBURY, SHROPSHIRE, SY5 0HZ Tel: 01743 791336 Fax: 01743 792770 email: mail@rogerparry.net Web address: www.rogerparry.net			