


THIS DRAWING IS TO BE READ IN CONJUNCTION WITH ALL RELATED DRAWINGS. ALL DIMENSIONS MUST BE CHECKED AND VERIFIED ON SITE BEFORE COMMENCING ANY WORK OR PRODUCING SHOP DRAWINGS. THE ORIGINATOR SHOULD BE NOTIFIED IMMEDIATELY OF ANY DISCREPANCY. THIS DRAWING IS COPYRIGHT AND REMAINS THE PROPERTY OF ROGER PARRY & PARTNERS.

 Visibility Splays 2.4m x 43m

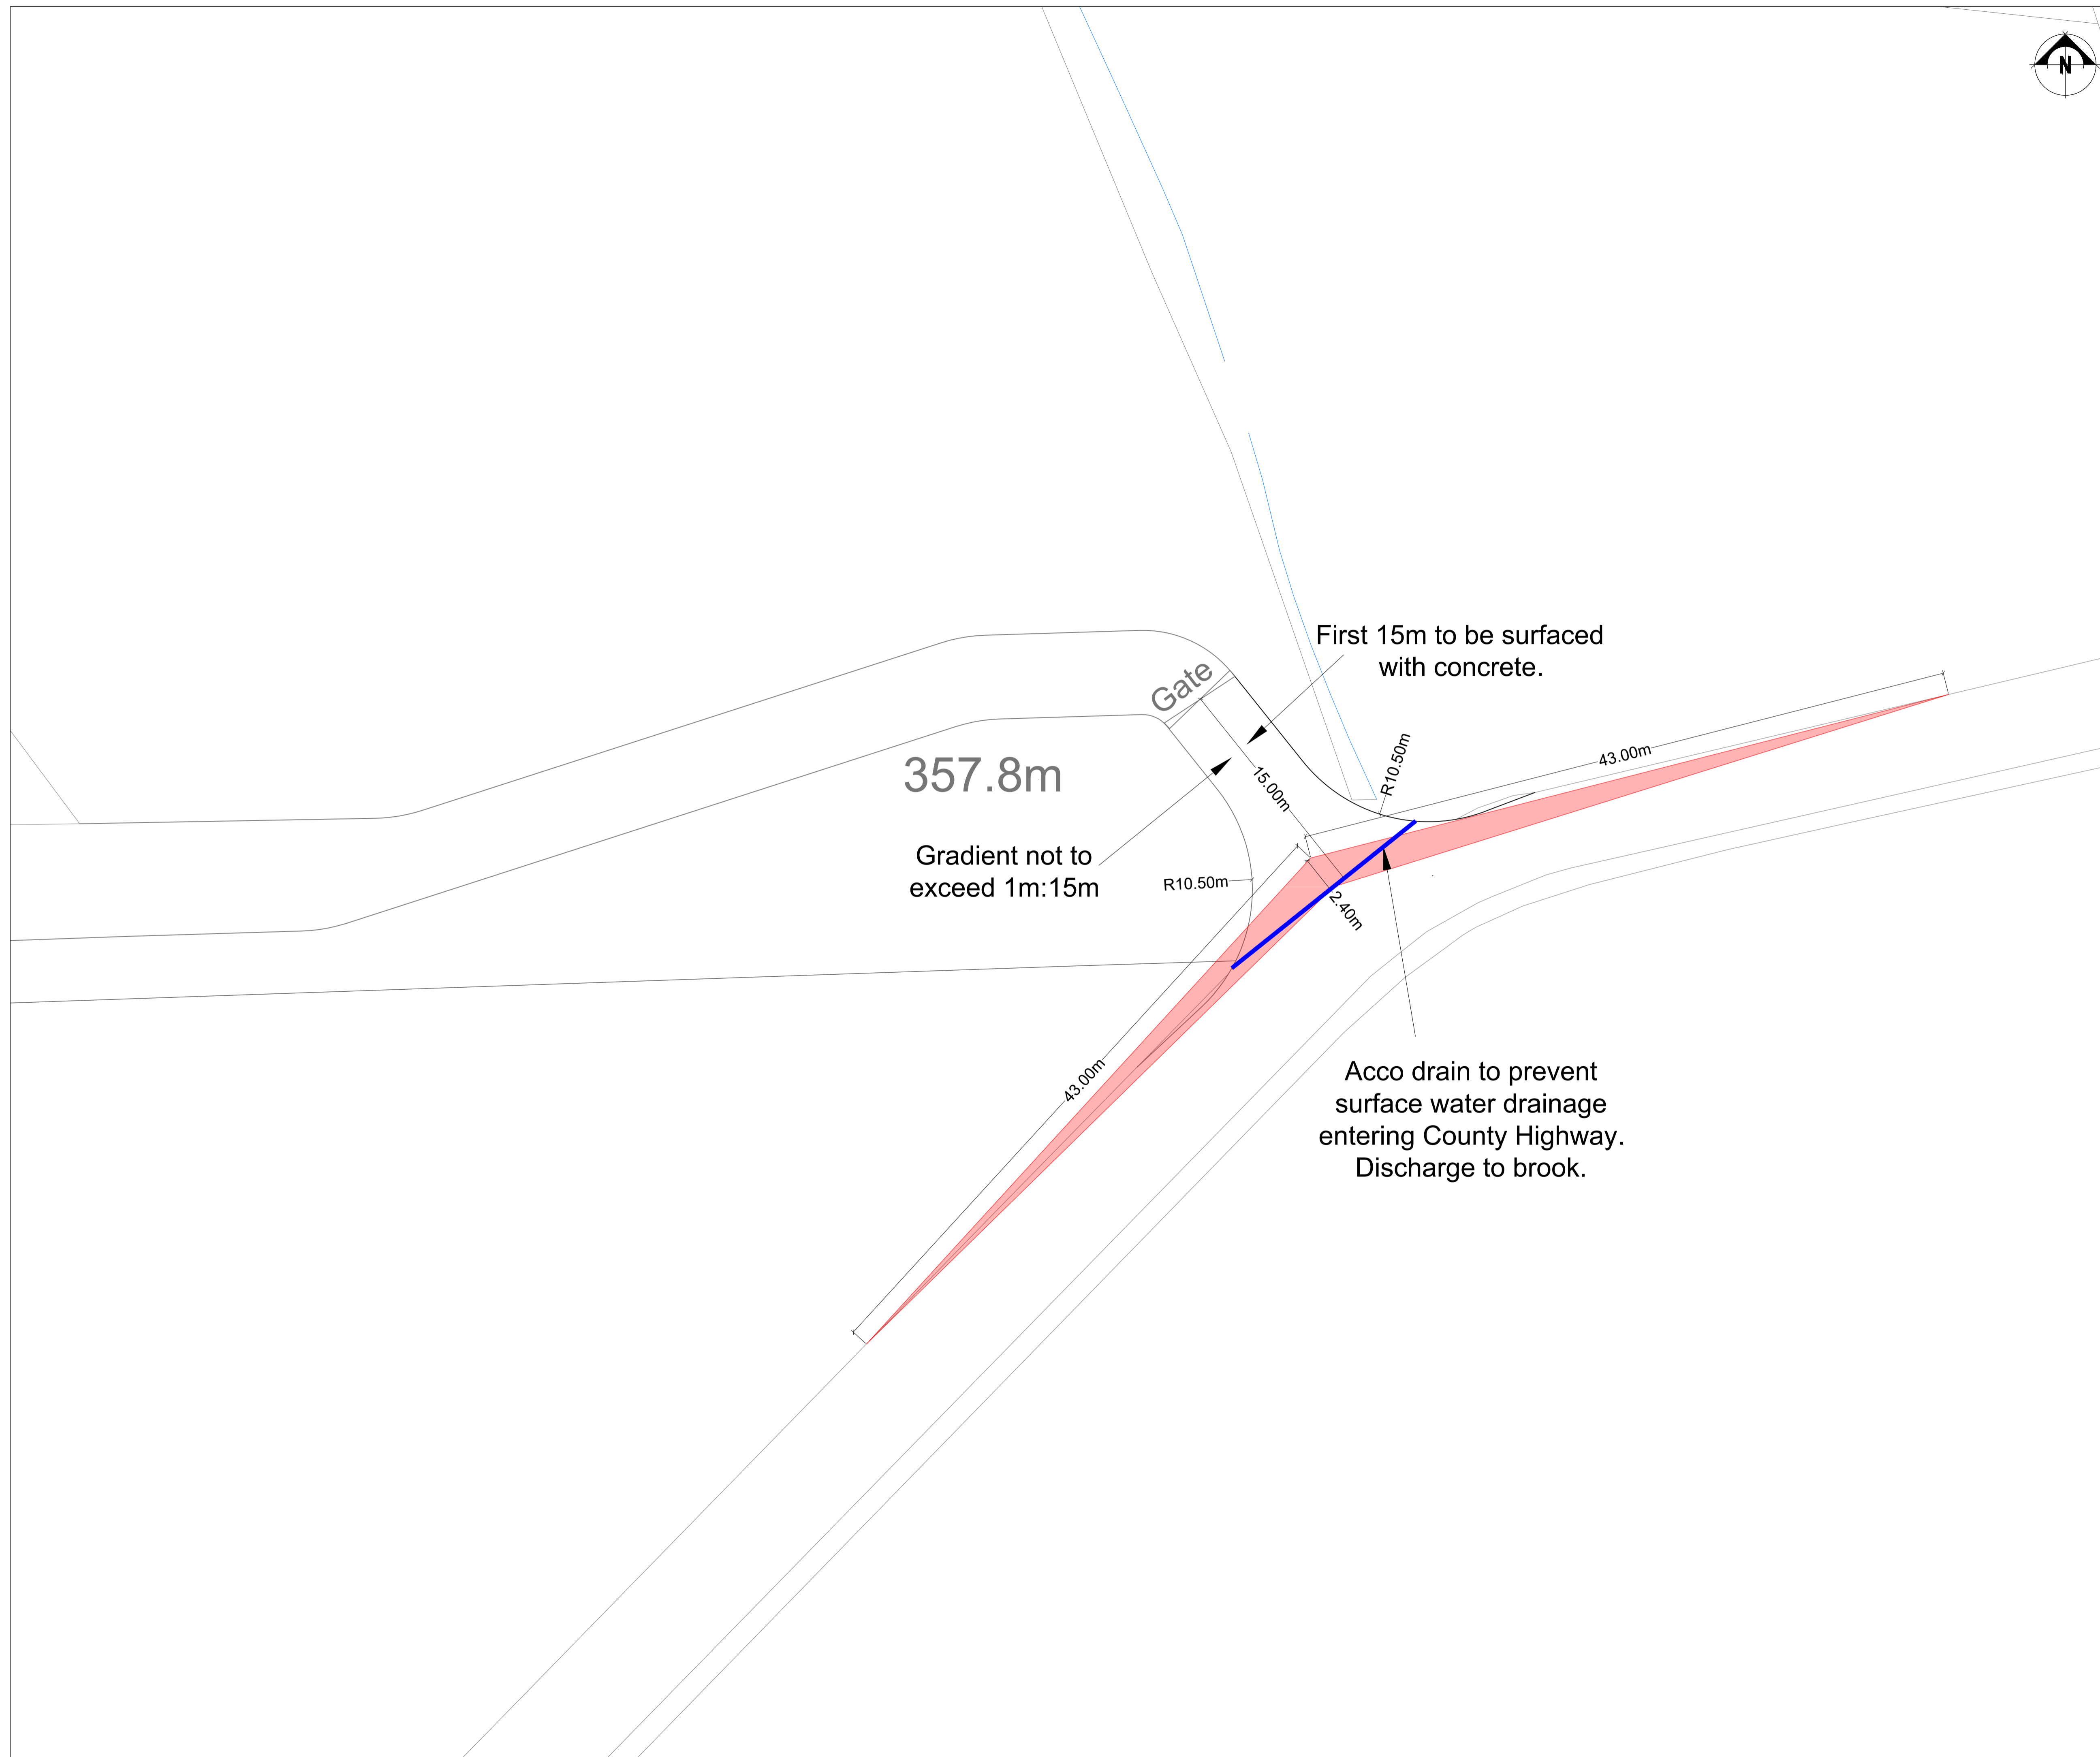

Rev	Description	Date	Dr by	App by
Original				



Residential - Agricultural - Commercial	
Job	32,000 free range egg production unit at Land near Wind Turbine Track
Title	Highway Plan
Location	Land near Wind Turbine Track Cerrigydrudion Corwen LL21 0SE
Client	Endaf and Huw Morris
Scales	1:200 @ A1
Drawing No.	RJC-MZ247-04
Drawn by	AZ
Date	17/04/2018

HOGSTOW HALL, MINSTERLEY
SHREWSBURY, SHROPSHIRE, SY5 0HZ
Tel: 01743 791336 Fax: 01743 792770
email: mail@rogerparry.net
Web address: www.rogerparry.net

Roger Parry & Partners LLP partnership no. OC12203
Registered Office: Hoggston Hall, Minsterley, Shropshire, SY5 0HZ
Registered in England and Wales
A list of members of the LLP is available at the above address.