


THIS DRAWING IS TO BE READ IN CONJUNCTION WITH ALL RELATED DRAWINGS. ALL DIMENSIONS MUST BE CHECKED AND VERIFIED ON SITE BEFORE COMMENCING ANY WORK OR PRODUCING SHOP DRAWINGS. THE ORIGINATOR SHOULD BE NOTIFIED IMMEDIATELY OF ANY DISCREPANCY. THIS DRAWING IS COPYRIGHT AND REMAINS THE PROPERTY OF ROGER PARRY & PARTNERS.



Rev	Description	Date	Dr by	App by
Original				

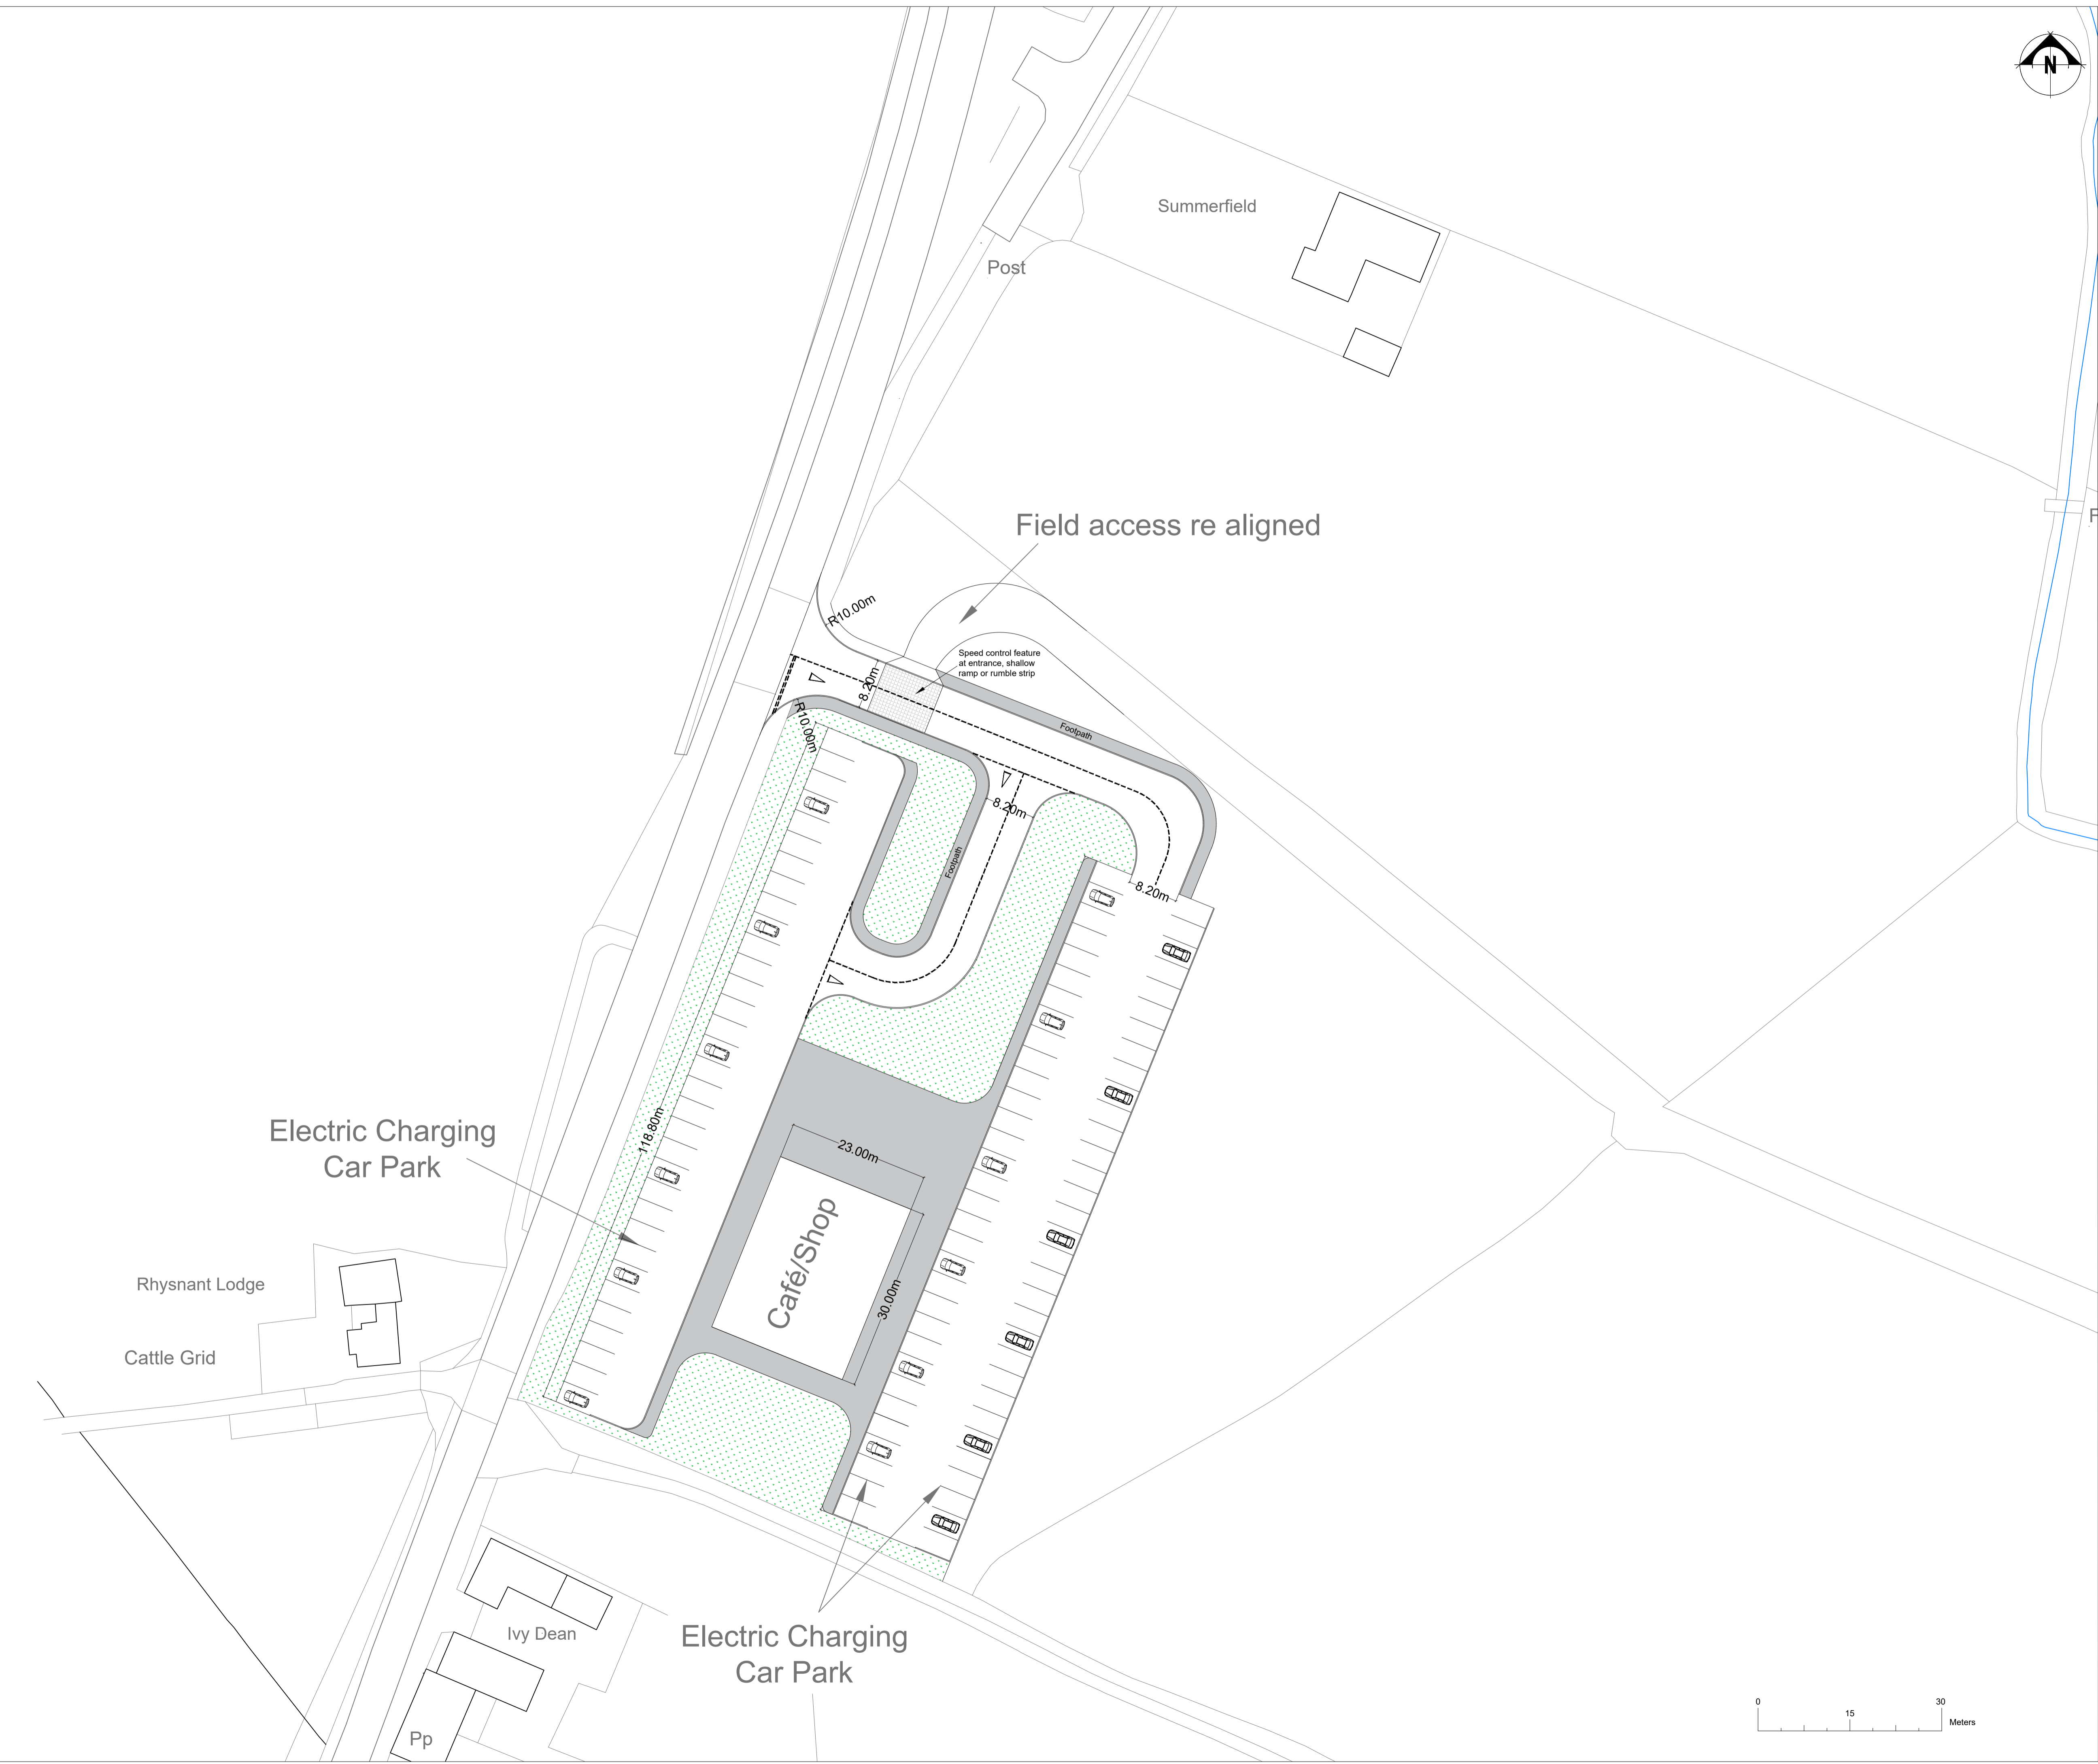

Residential - Agricultural - Commercial	
Job	Outline – Erection of electric vehicle service area to include café and shop along with parking and associated works
Title	Proposed Block Plan
Location	Land at Greenfields Farm Four Crosses Llanymynech SY22 6RF
Client	Mr M Pryce
Scales	1:500 @ A1
Drawing No.	RJC-MZ586-02
Drawn by	AZ
Date	17/02/2021

HOGSTOW HALL, MINSTERLEY  
SHREWSBURY, SHROPSHIRE, SY5 0HZ  
Tel: 01743 791336 Fax: 01743 792770  
email: mail@rogerparry.net  
Web address: www.rogerparry.net  
Roger Parry & Partners LLP partnership no. OC31220  
Registered Office: Hoggston Hall, Minsterley, Shropshire, SY5 0HZ  
Registered in England and Wales  
A list of members of the LLP is available at the above address.