


THIS DRAWING IS TO BE READ IN CONJUNCTION WITH ALL RELATED DRAWINGS. ALL DIMENSIONS MUST BE CHECKED AND VERIFIED ON SITE BEFORE COMMENCING ANY WORK OR PRODUCING SHOP DRAWINGS. THE ORIGINATOR SHOULD BE NOTIFIED IMMEDIATELY OF ANY DISCREPANCY. THIS DRAWING IS COPYRIGHT AND REMAINS THE PROPERTY OF ROGER PARRY & PARTNERS.

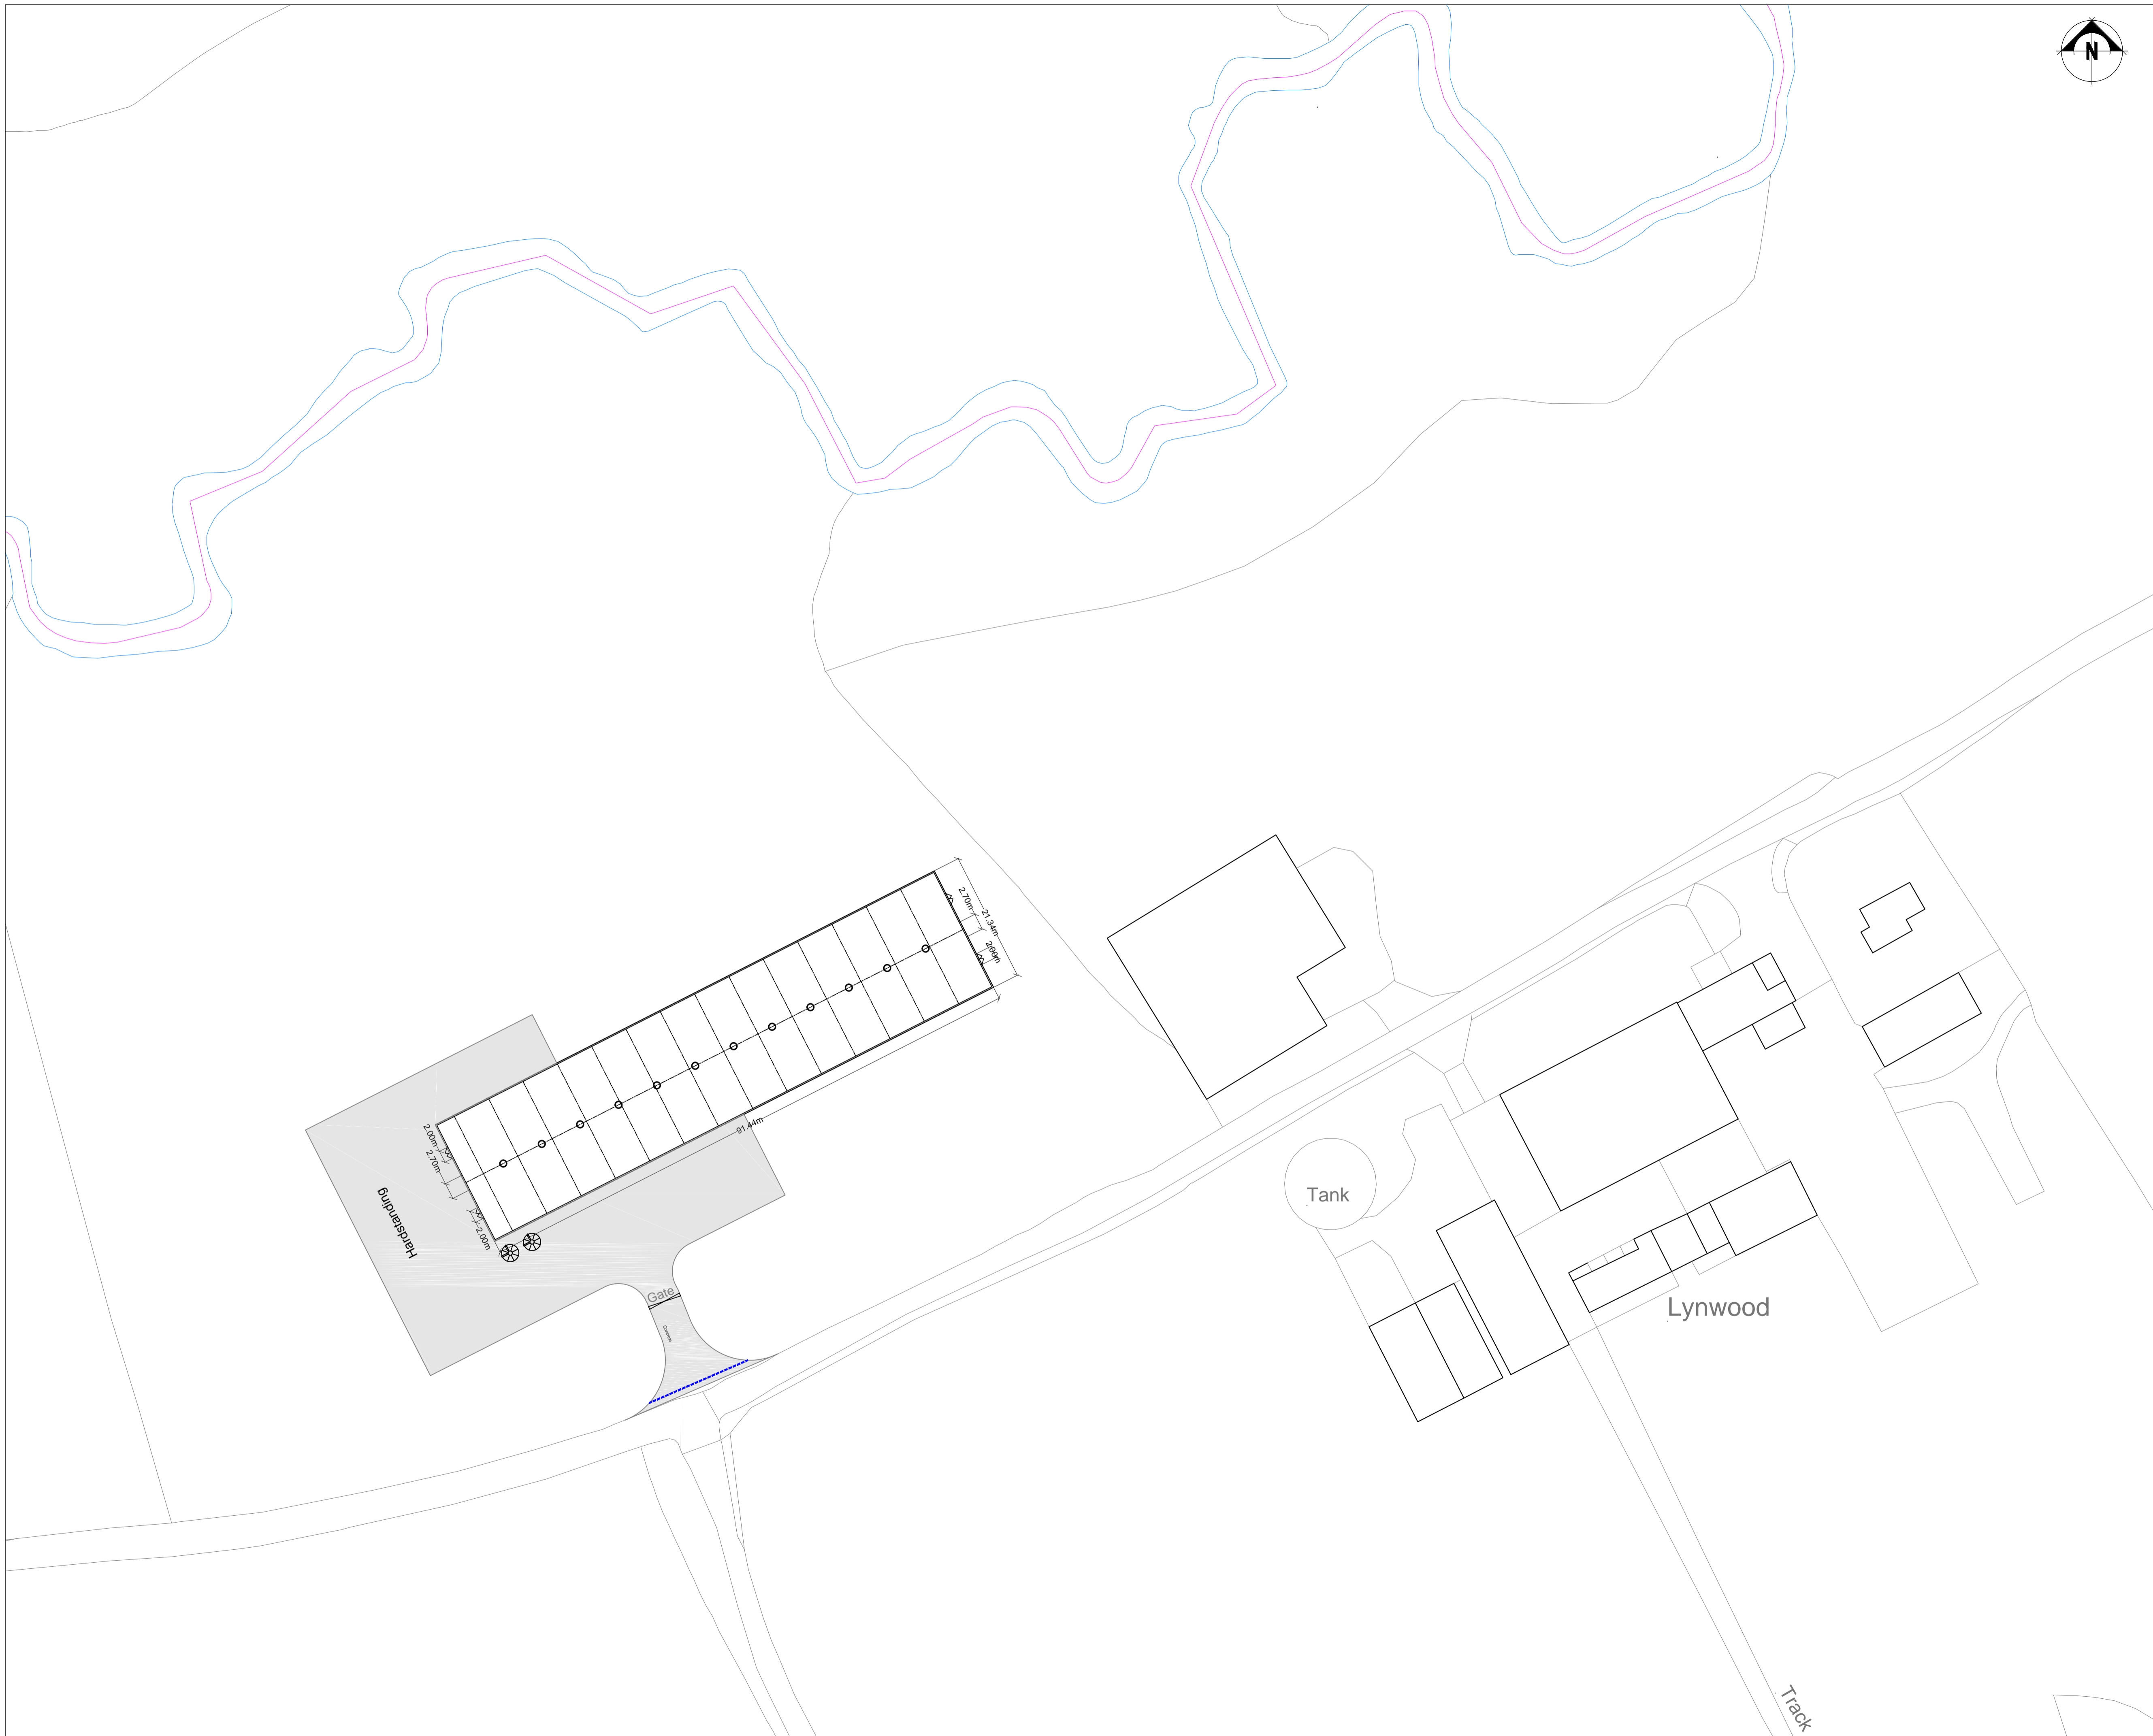

Rev	Description	Date	Dr by	App by
Original				



Residential - Agricultural - Commercial

Job	Proposed 38,000 poultry rearing unit at Lynwood
Title	Proposed Block Plan
Location	Lynwood Church Stoke Montgomery SY15 6TD
Client	J Meddins & Co Lynwood
Scales	1:500 @ A1
Drawing No.	RJC-MZ217-02
Drawn by	AZ
Date	16/02/2018

HOGSTOW HALL, MINSTERLEY
SHREWSBURY, SHROPSHIRE, SY5 0HZ
Tel: 01743 791336 Fax: 01743 792770
email: mail@rogerparry.net
Web address: www.rogerparry.net

Roger Parry & Partners LLP Partnership no: OC312303
Registered Office: Hoggston Hall, Minsterley, Shropshire, SY5 0HZ
A list of members of the LLP is available at the above address.