


THIS DRAWING IS TO BE READ IN CONJUNCTION WITH ALL RELATED DRAWINGS. ALL DIMENSIONS MUST BE CHECKED AND VERIFIED ON SITE BEFORE COMMENCING ANY WORK OR PRODUCING SHOP DRAWINGS. THE ORIGINATOR SHOULD BE NOTIFIED IMMEDIATELY OF ANY DISCREPANCY. THIS DRAWING IS COPYRIGHT AND REMAINS THE PROPERTY ROGER PARRY & PARTNERS.

 Visibility Splays 2.4m x 46m

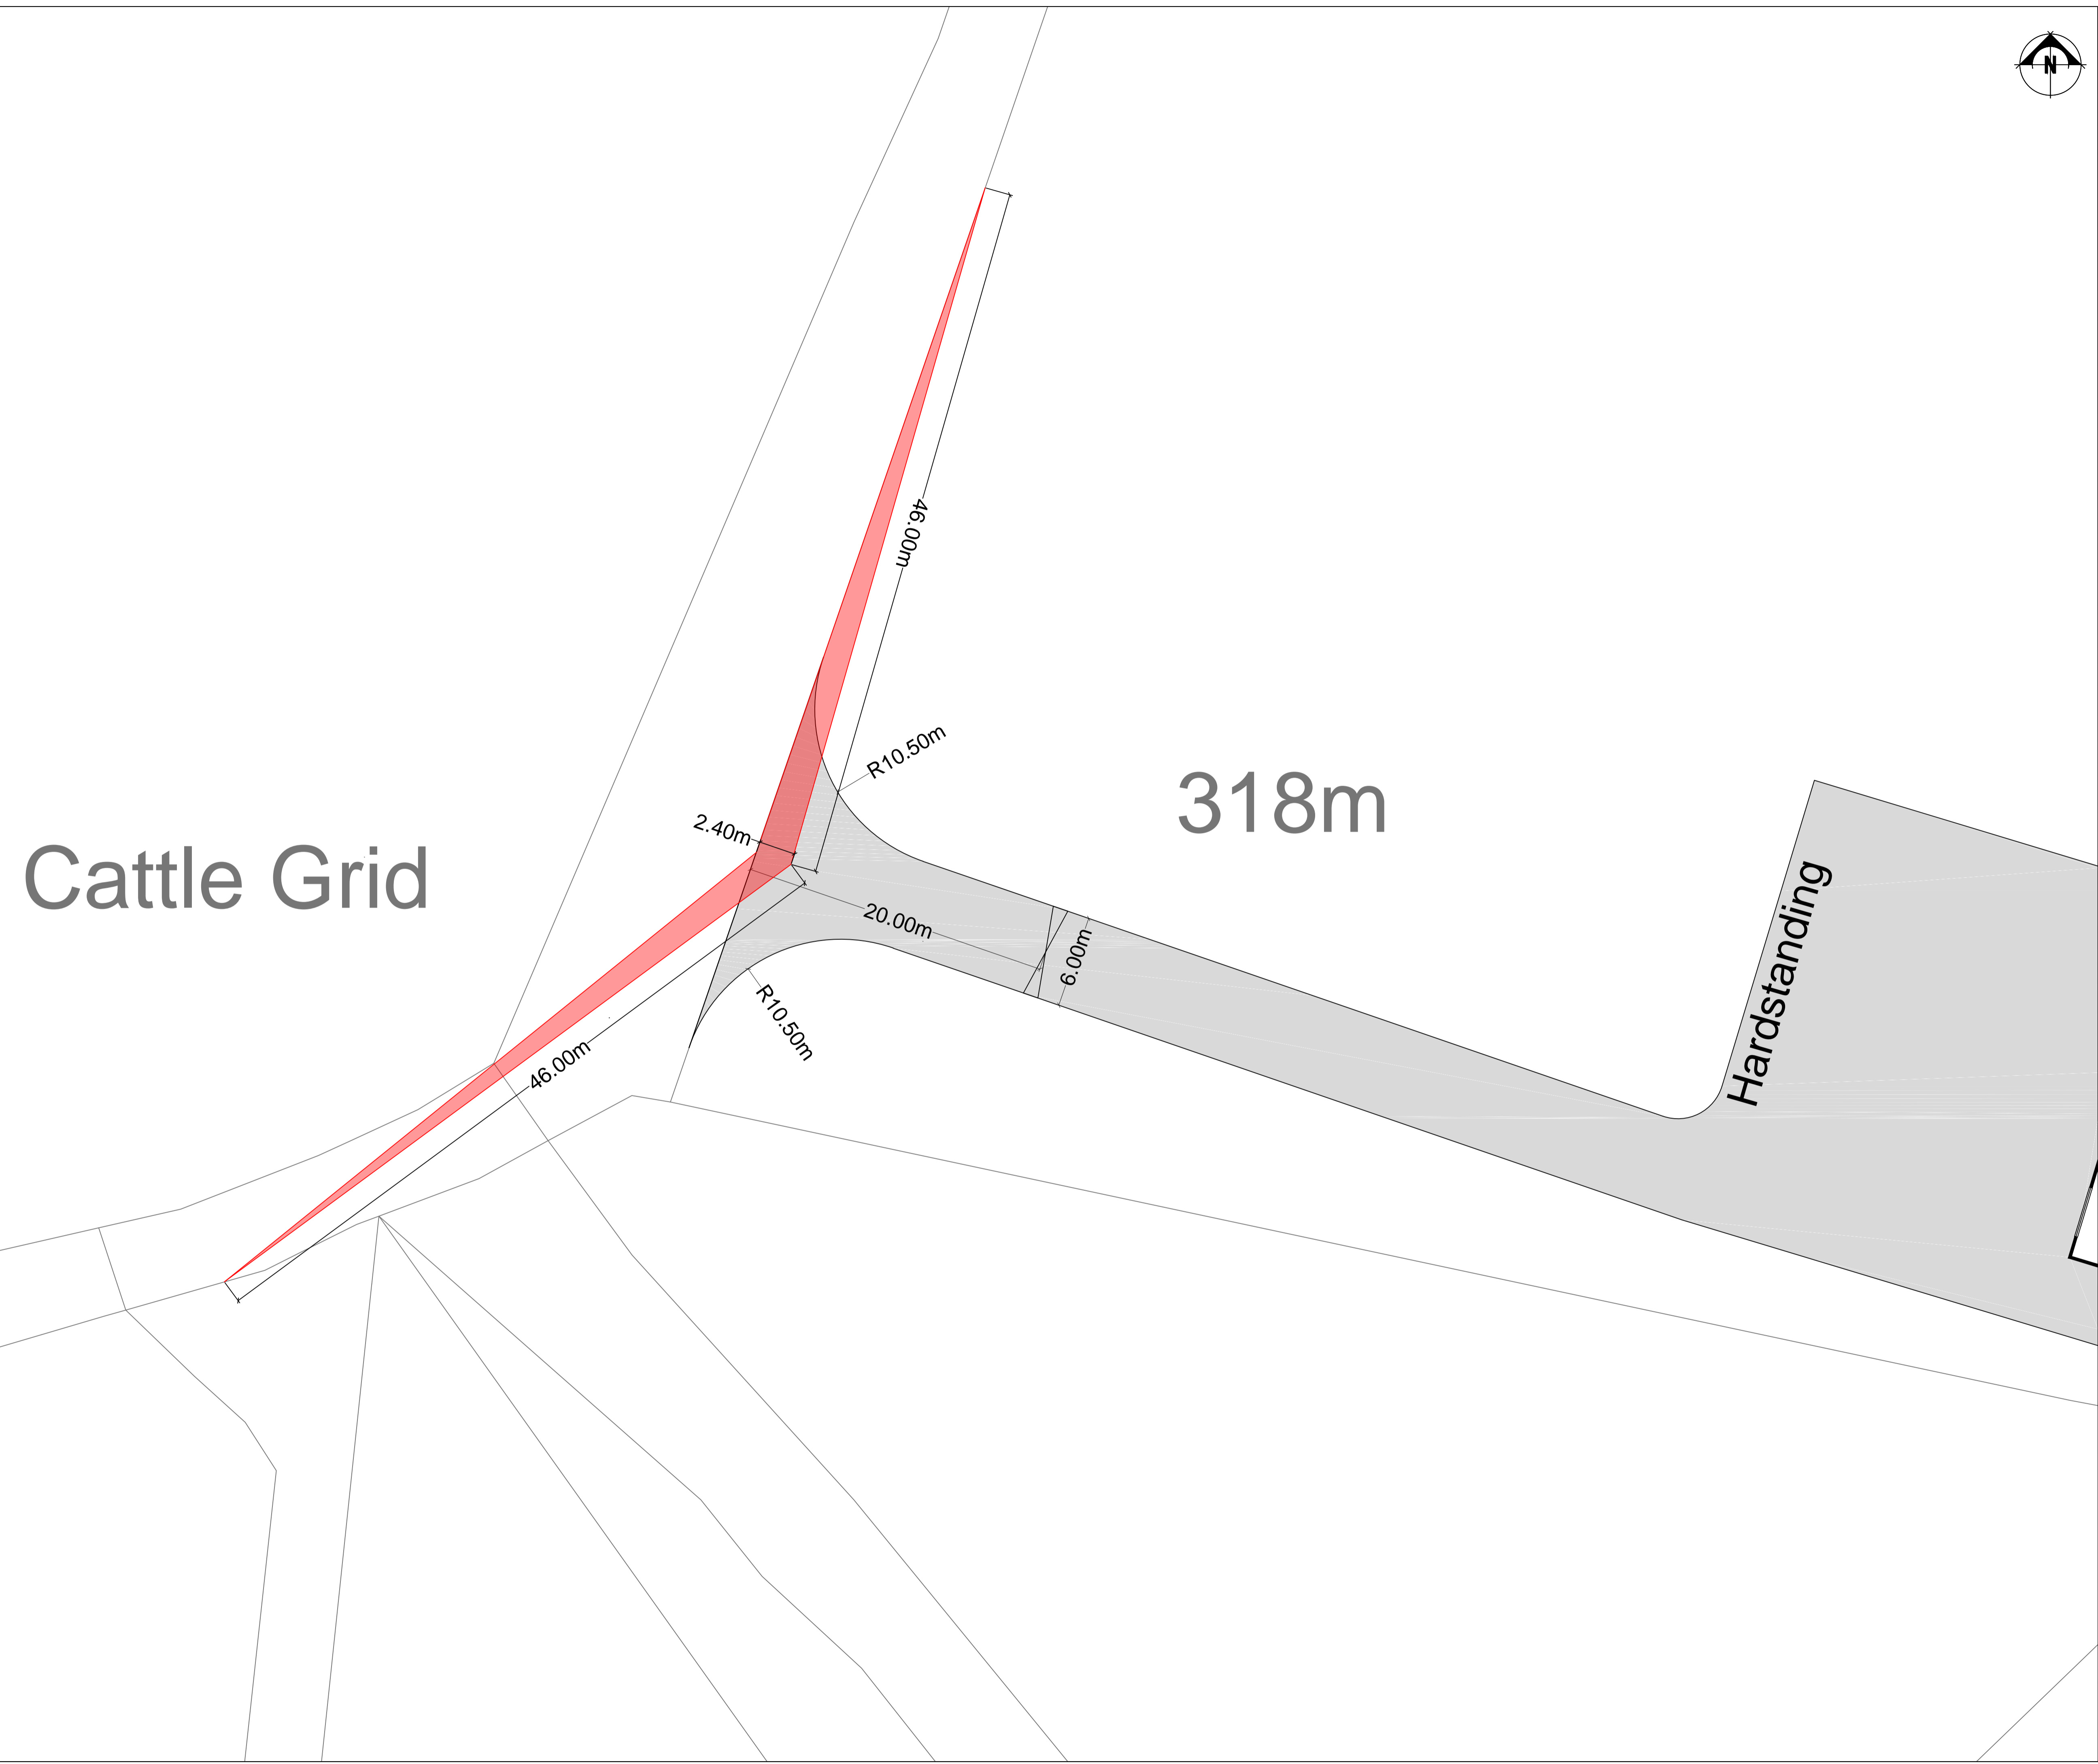

| Rev | Description | Date | Dr by | App by |
|----------|-------------|------|-------|--------|
| Original | | | | |



| | |
|---|--|
| Residential - Agricultural - Commercial | |
| Job | 32,000 free range unit at Land at Nant Yr Esgairwen |
| Title | Proposed highways plan |
| Location | Land at Nant Yr Esgairwen Talerddig Llanbrynmair SY19 7AJ |
| Client | Mr I Humphreys |
| Scales | 1:200 @ A1 |
| Drawing No. | RB-MZ296-05 |
| Drawn by | AZ |
| Date | 15/08/2018 |

HOGSTOW HALL, MINSTERLEY
SHREWSBURY, SHROPSHIRE, SY5 0HZ
Tel: 01743 791336 Fax: 01743 792770
email: mail@rogerparry.net
Web address: www.rogerparry.net
Roger Parry & Partners LLP Partnership no. OC12203
Registered Office: Hoggston Hall, Minsterley, Shropshire, SY5 0HZ
Registered in England and Wales
A list of members of the LLP is available at the above address.