


THIS DRAWING IS TO BE READ IN CONJUNCTION WITH ALL RELATED DRAWINGS. ALL DIMENSIONS MUST BE CHECKED AND VERIFIED ON SITE BEFORE COMMENCING ANY WORK OR PRODUCING SHOP DRAWINGS. THE ORIGINATOR SHOULD BE NOTIFIED IMMEDIATELY OF ANY DISCREPANCY. THIS DRAWING IS COPYRIGHT AND REMAINS THE PROPERTY OF ROGER PARRY & PARTNERS.

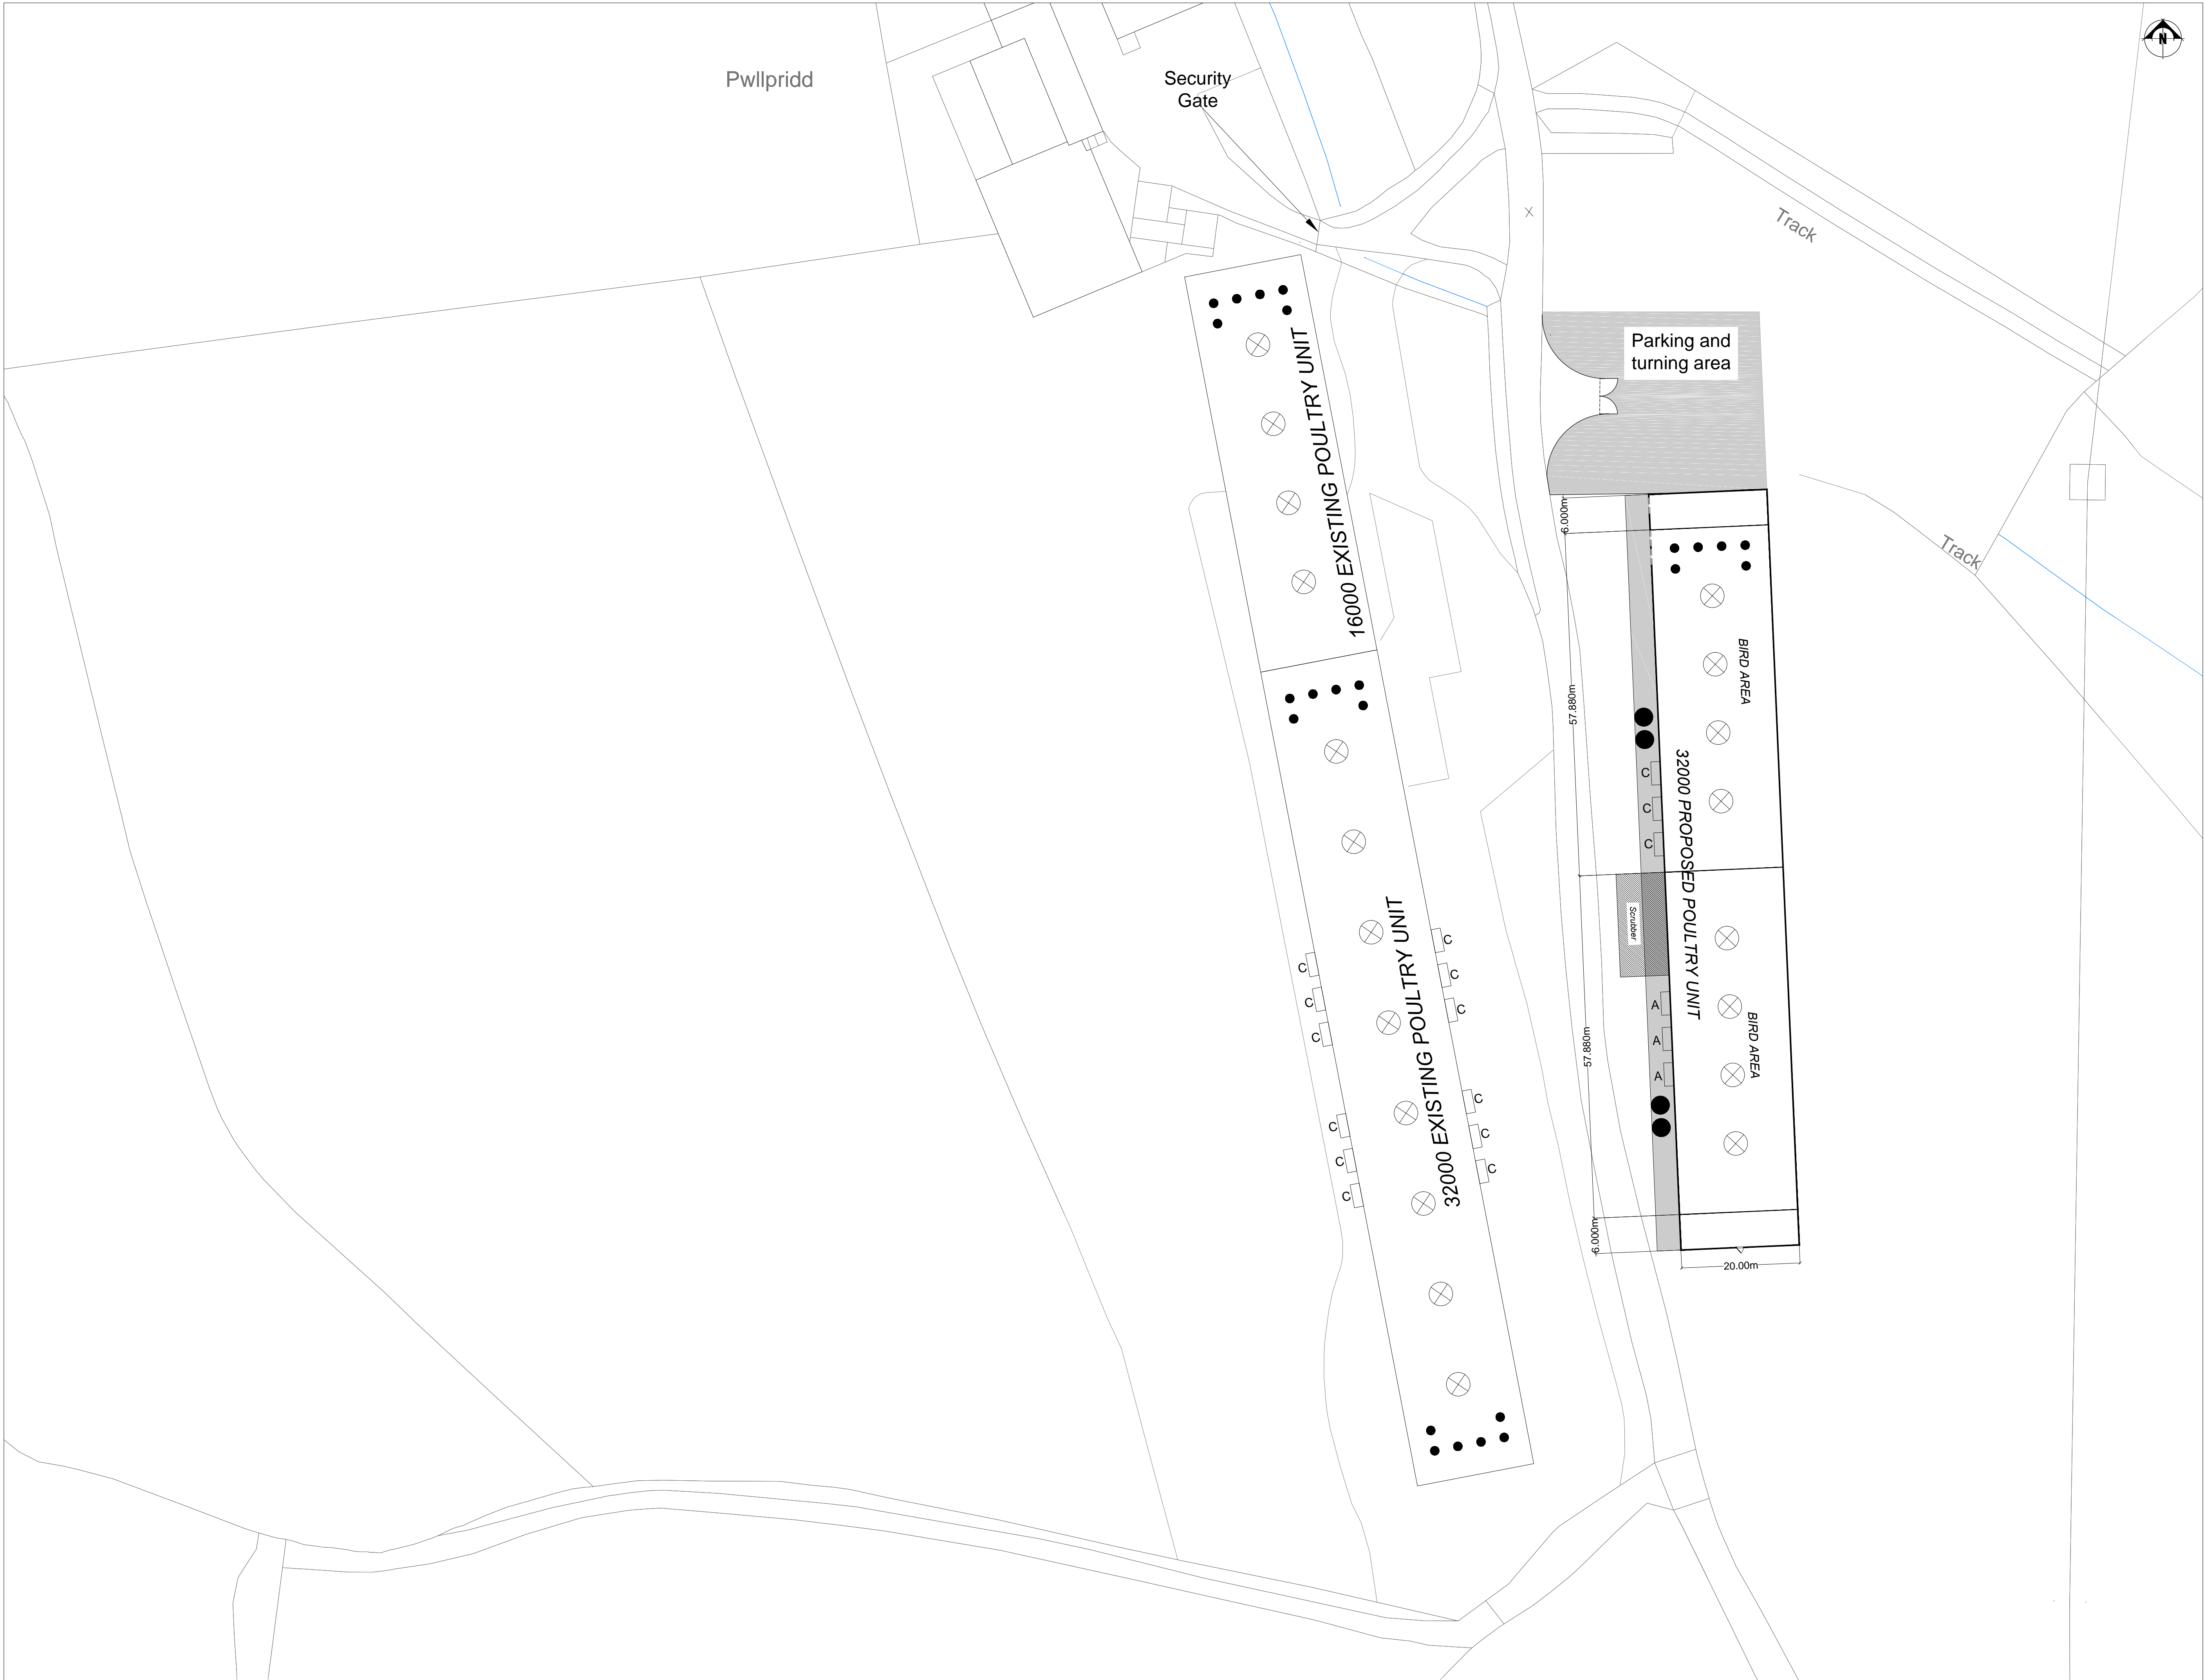

- Feed Bins
- 6 x Exhaust Chimneys
Cl 910mm in slope
- ⊗ Inlet Chimney
- ▬ Scrubber
- C Multi Vent 3 summer inlet
side wall
- A 3 x EMSO Wall fans for
30% by pass air for non
scrubbed air



Rev	Description	Date	Dr by	App by
Original				



Residential - Agricultural - Commercial	
Job	32000 PROPOSED POULTRY UNIT
Title	Pwlpridd
Location	Lledrod Aberystwyth Ceredigion SY23 4HX
Client	E & M Jenkins
Scales	1:500 @ A1
Drawing No.	GEL-MZ204-02
Drawn by	AZ
Date	31/07/2020

HOOBSTON HALL, MINSTERLEY
SHREWSBURY, SHROPSHIRE, SY5 0HZ
Tel: 01743 791336 Fax: 01743 792270
email: mail@rogerparry.net
Web address: www.rogerparry.net