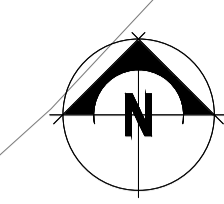

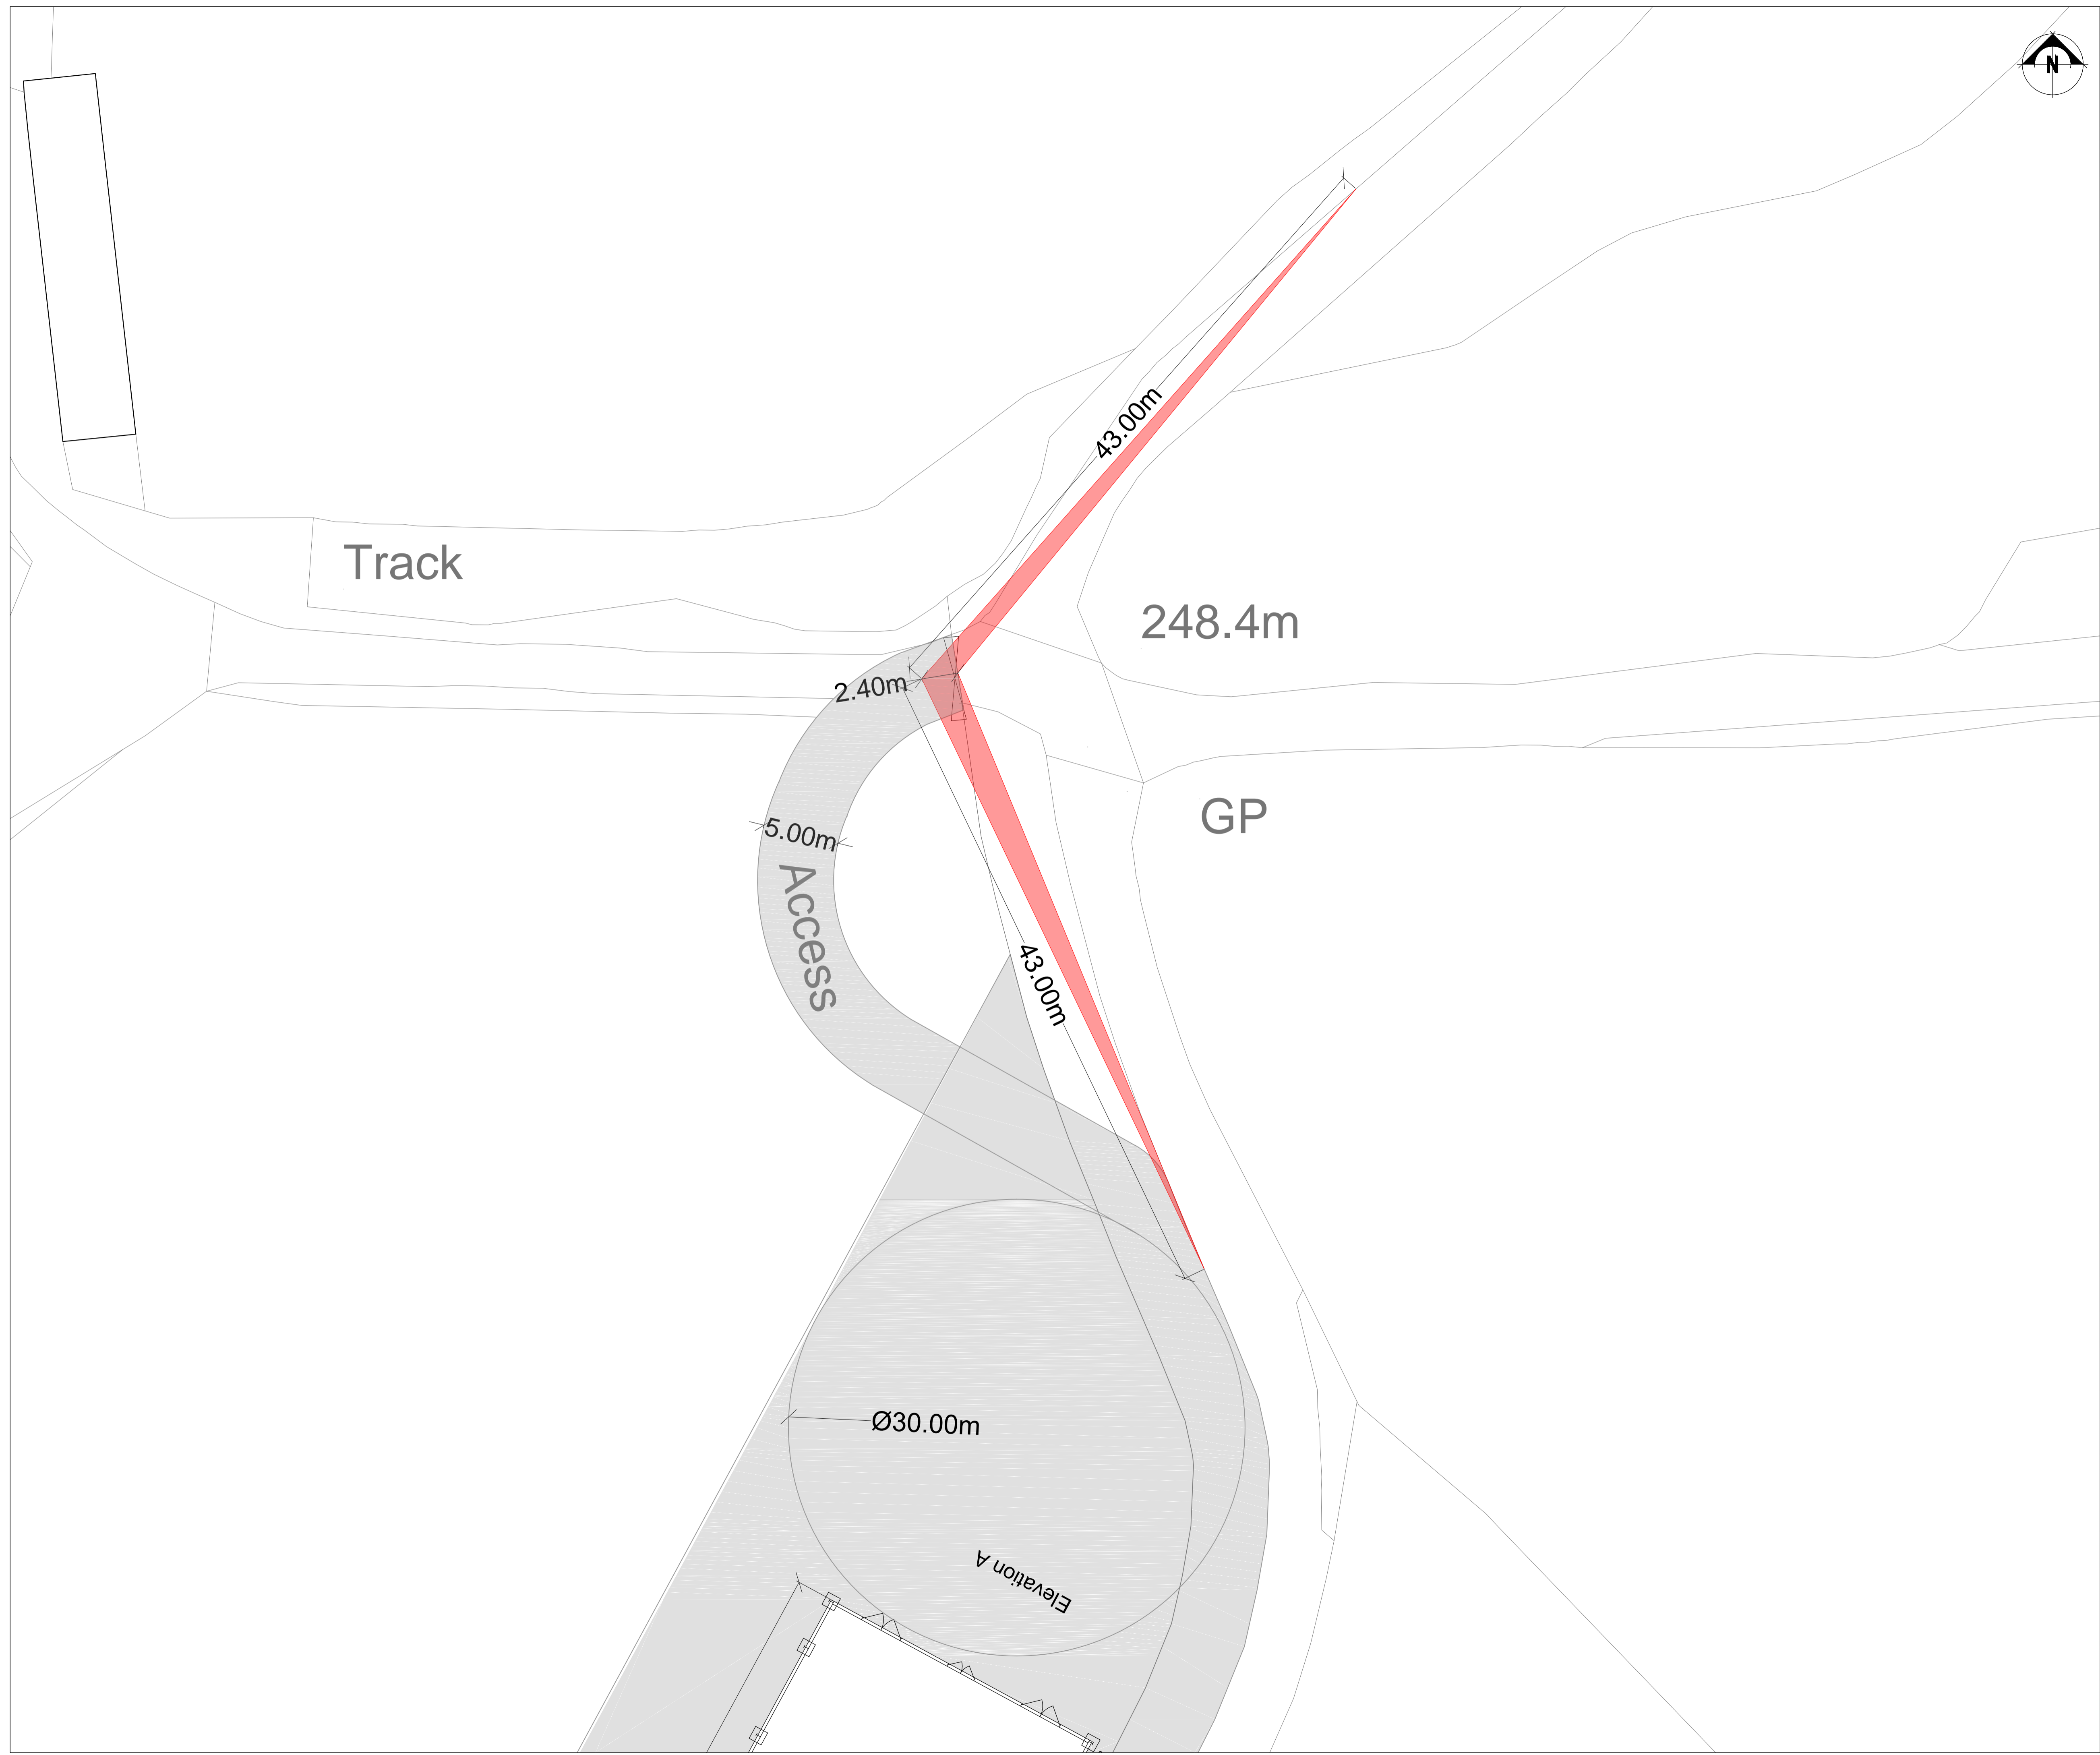


THIS DRAWING IS TO BE READ IN CONJUNCTION WITH ALL RELATED DRAWINGS. ALL DIMENSIONS MUST BE CHECKED AND VERIFIED ON SITE BEFORE COMMENCING ANY WORK OR PRODUCING SHOP DRAWINGS. THE ORIGINATOR SHOULD BE NOTIFIED IMMEDIATELY OF ANY DISCREPANCY. THIS DRAWING IS COPYRIGHT AND REMAINS THE PROPERTY ROGER PARRY & PARTNERS.



 Visibility Splays 2.4m x 43m



Rev	Description	Date	Dr by	App by
Original	Original			



Residential - Agricultural - Commercial	
Job	Proposed Free Range Egg Production Unit at Top Gate Farm
Title	Highway Plan
Location	Llandyssil Montgomery Powys SY16 6LS
Client	Gwyn Jones & Partners
Scales	1:200 @ A1
Drawing No.	RJC-AZ95-04
Drawn by	AZ
Date	18/01/2017

HOGSTOW HALL, MINSTERLEY SHREWSBURY, SHROPSHIRE, SY5 0HZ
 Tel: 01743 791336 Fax: 01743 792770
 email: mail@rogerparry.net
 Web address: www.rogerparry.net
Roger Parry & Partners LLP Partnership no. OC21203
 Registered Office: Hoggston Hall, Minsterley, Shropshire, SY5 0HZ
 Registered in England and Wales
 A list of members of the LLP is available at the above address.