
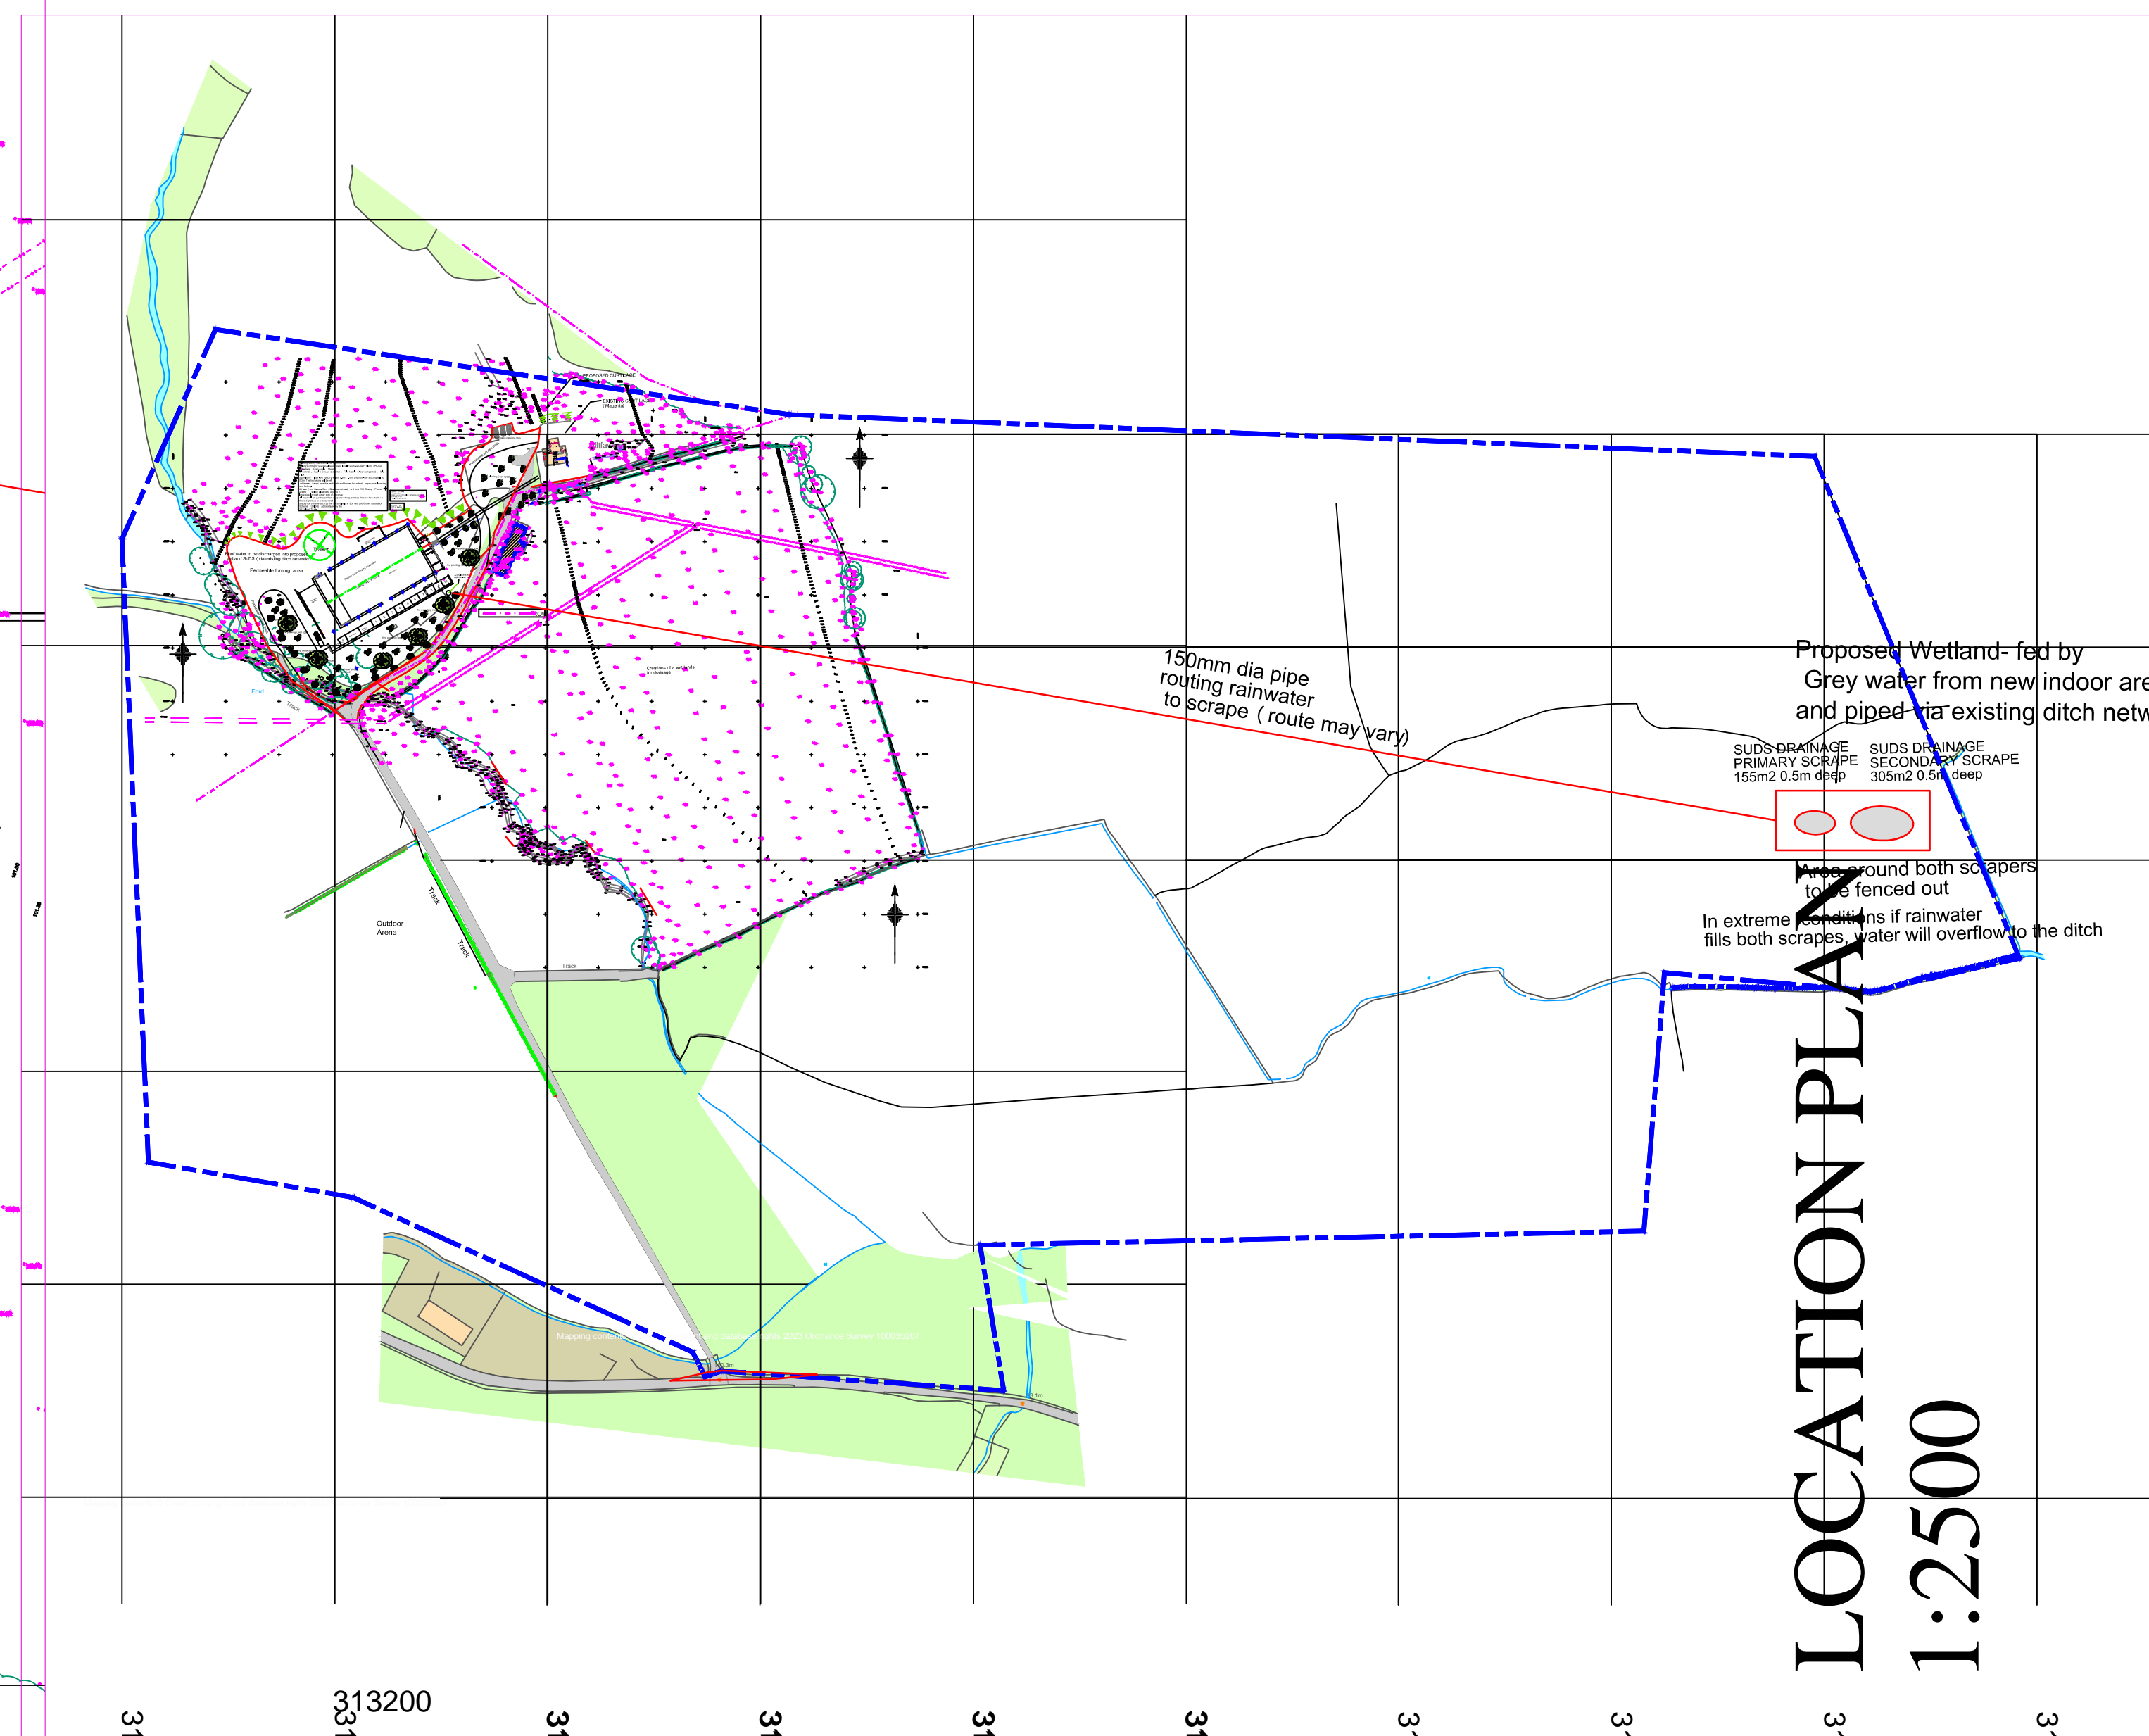


# Section 1:100

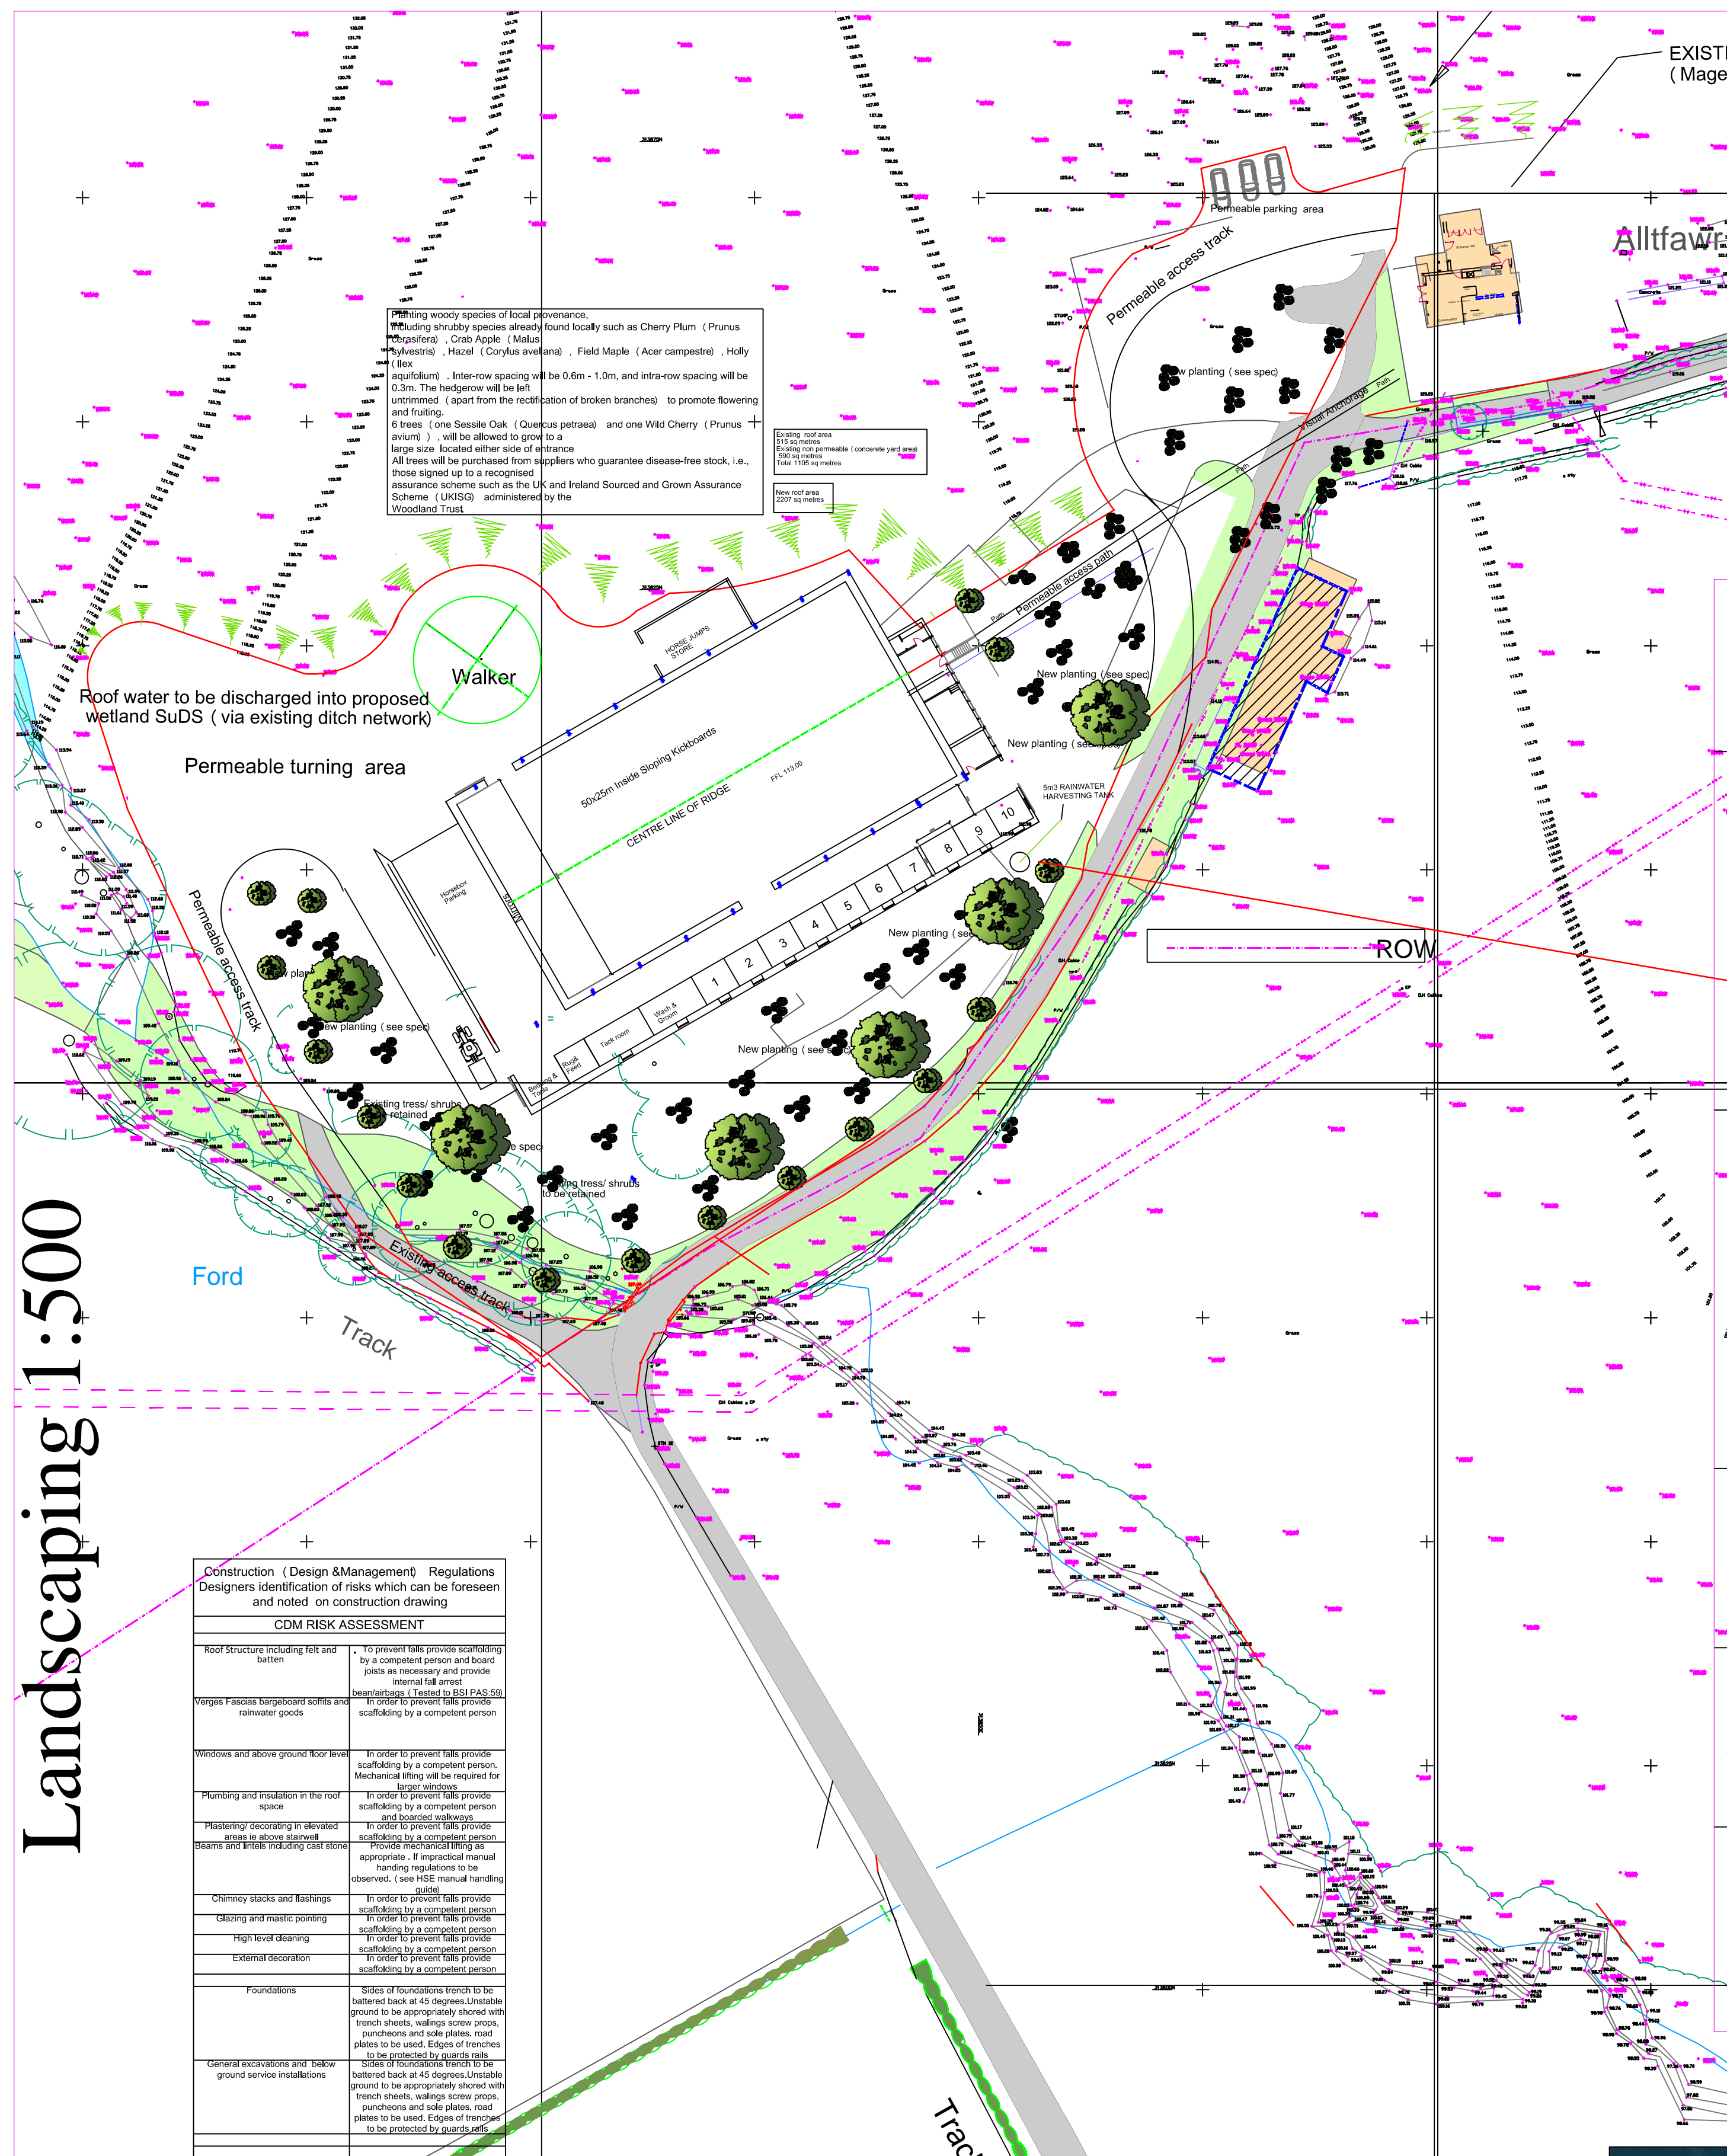

# Landscaping 1:500

# LOCATION PLAN

## 1:2500

Copyright: The contents of this drawing may not be reproduced in whole or in part without the written permission of the copyright owner.

No dimensions to be scaled from this drawing.

5. All dimensions to be checked on site by Contractor.

6. Where discrepancy occurs between specifications and drawings then G. Lloyd must be notified immediately.

7. This drawing is to be read in conjunction with specifications or other consultants drawings as applicable.

8. This drawing is intended to identify main features and principal components.

Construction work should be carried out and supervised by experienced and suitably qualified personnel. Exhaustive detail is not required.

Underpinning and other supply services positions have not been established.


Date      By      Cl



t: 01691 648 858  
e: [design@lloydarchitecture.co.uk](mailto:design@lloydarchitecture.co.uk)  
[www.lloydarchitecture.co.uk](http://www.lloydarchitecture.co.uk)

The Larches,  
Llanfyllin,  
Powys, SY22 5NF

Proposed Equestrian Arenas Land at : Allt Fawr Meifod			Proposed Indoor Arena Landscaping		
Scale 1:500 1:2500	Date 5/23	Drawn by GGL	Checked GGL	Number 658/03	Rev