




68.6m

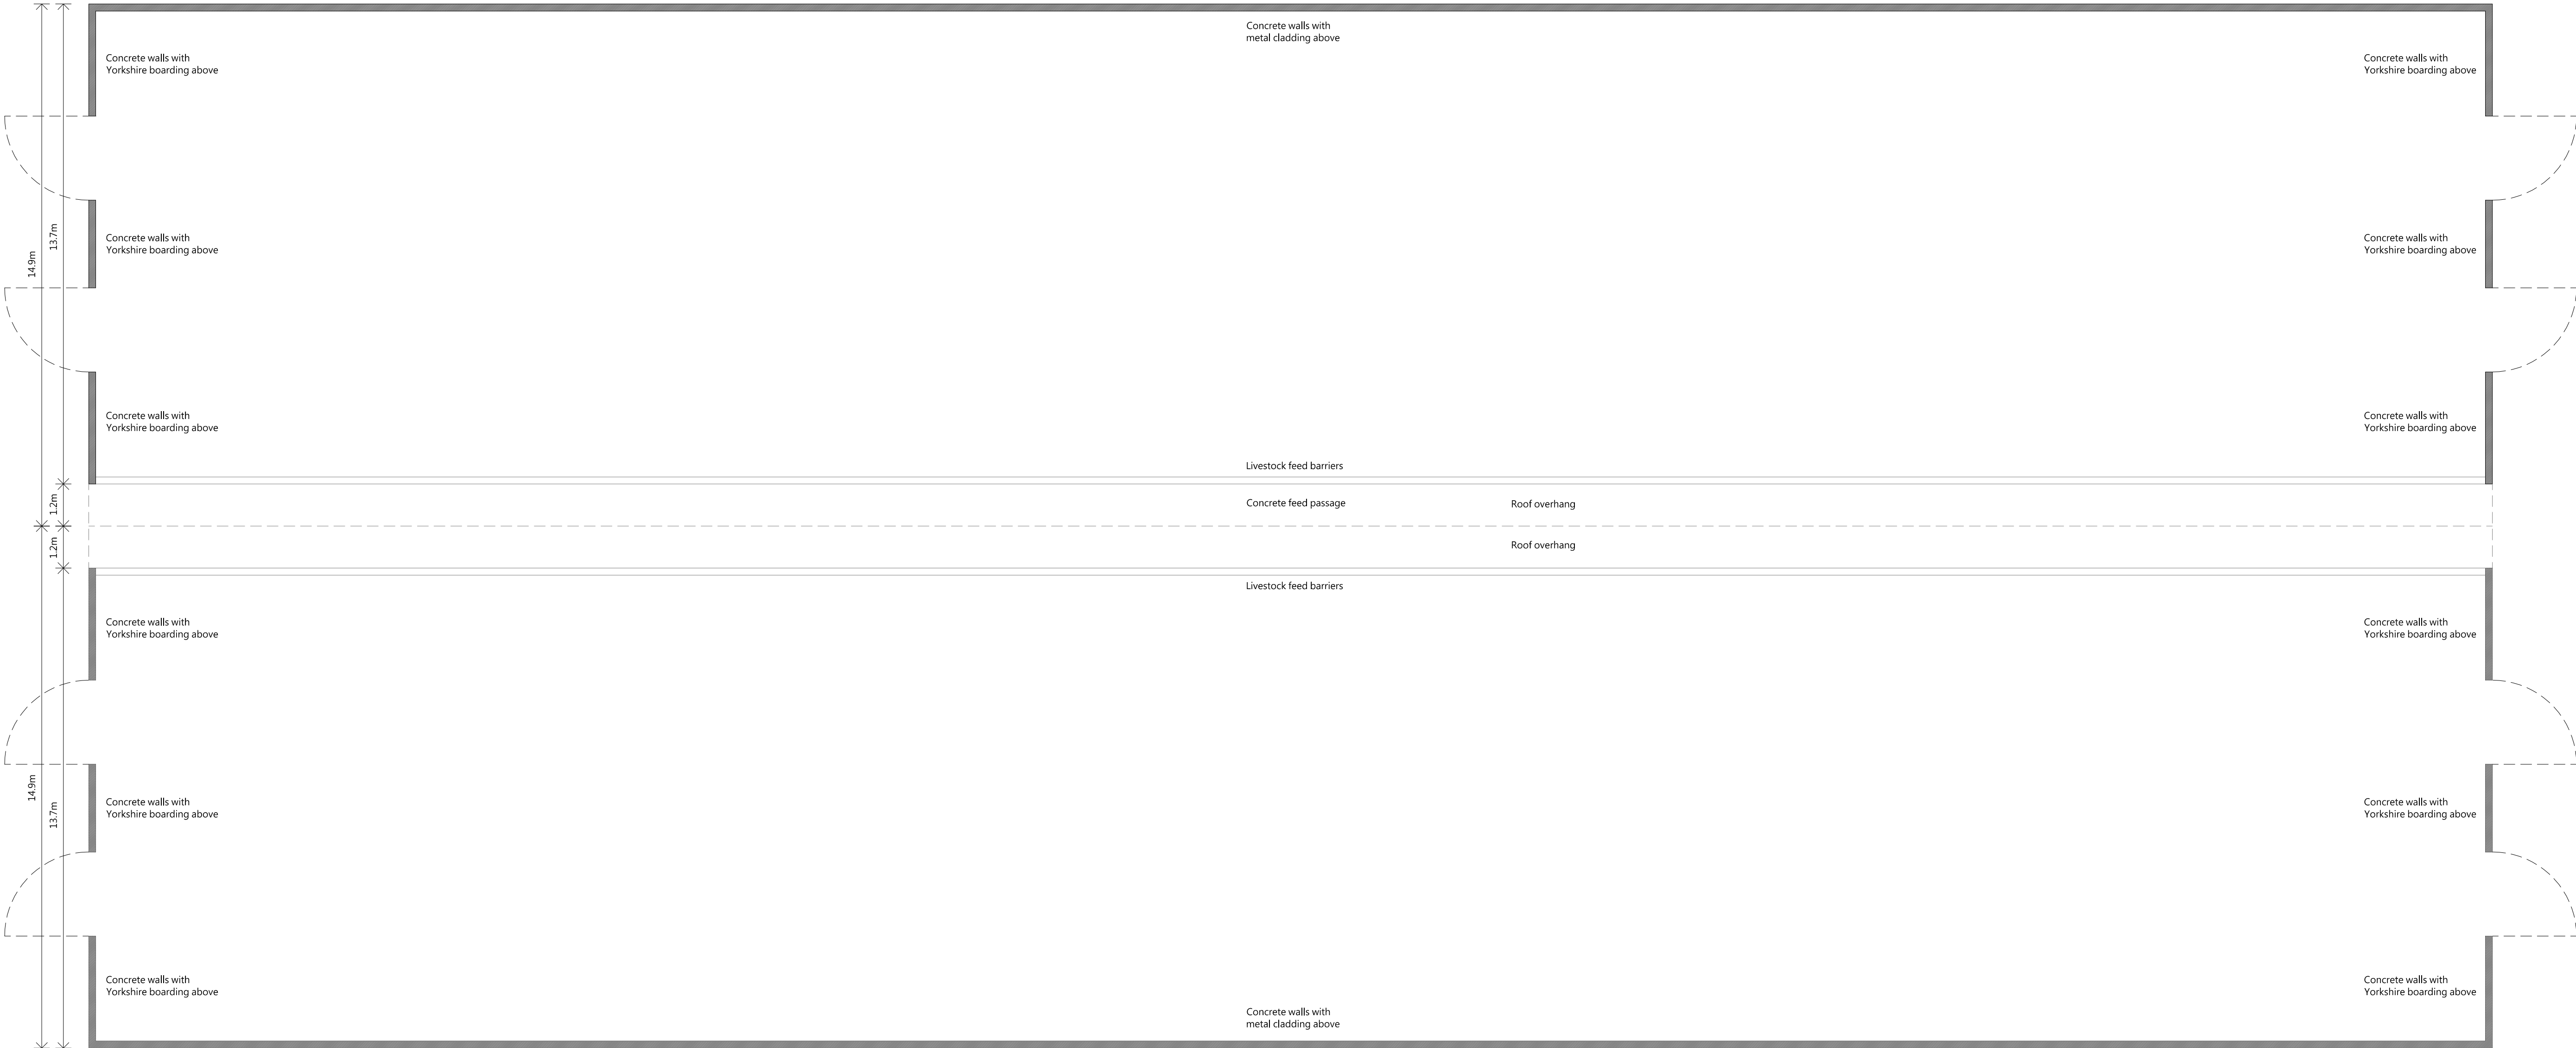

PROPOSED PLAN

THIS DRAWING IS TO BE READ IN CONJUNCTION WITH ALL RELATED DRAWINGS. ALL DIMENSIONS MUST BE CHECKED AND VERIFIED ON SITE BEFORE COMMENCING ANY WORK OR PRODUCING SHOP DRAWINGS. THE ORIGINATOR SHOULD BE NOTIFIED IMMEDIATELY OF ANY DISCREPANCY. THIS DRAWING IS COPYRIGHT AND REMAINS THE PROPERTY OF ROGER PARRY & PARTNERS.

Rev	Description	Date	By
-	-	year/mm/dd	--



Residential - Agricultural - Commerical			
Project	Proposed Cubicle Building		
Drawing Title	Proposed Plan		
Location	Gaerfechan, Cerrigydrudion, Corwen, LL21 0RS		
Client	SL & EW Owen		
Scale	1:100 @ A1		
Drawing No	79954 / GH / 100	Rev	-
Drawn By	NB	Date	2025/04/09
MERCIAN HOUSE, 9 DARWIN COURT, OXON BUSINESS PARK, SHREWSBURY, SY3 5HJ Tel: 01743 791336 E-mail: mail@rogerparry.net Web address: www.rogerparry.net Roger Parry & Partners LLP partnership no: OC312203 Registered in England and Wales A list of members of the LLP is available at the above address.			